

GPS CONTROL POINTS





HVCTRL #1  
 EAST RANDOLPH  
 NORTH = 521893.79  
 EAST = 1626547.81  
 ELEV. = 657.60

GENERAL LOCATION, RANDOLPH, VT., JUST SOUTH OF EAST RANDOLPH. TO REACH FROM THE INTERSECTION OF VT ROUTE 14 AND VT ROUTE 66 IN EAST RANDOLPH GO SOUTH ALONG VT ROUTE 14 FOR 0.6 MI (1.0 KM) TO THE EAST RANDOLPH SCHOOL ON THE LEFT AND THE SITE OF THE MARK ON THE LEFT IN A LAWN IN FRONT OF THE SCHOOL. THE MARK IS SET 10 CM BELOW GROUND SURFACE IN THE TOP OF A 30 CM DIAMETER CONCRETE MONUMENT POURED 1.3 M (4.3 FT) DEEP. IT IS 6.7 M (22.0 FT) EAST OF AND ABOUT 0.1 M (0.3 FT) LOWER THAN THE CENTERLINE OF VT ROUTE 14, 13.0 M (42.7 FT) NORTH OF THE CENTERLINE OF THE MOST SOUTHERLY ENTRANCE DRIVE TO THE SCHOOL, 27.1 M (88.9 FT) WEST NORTHWEST OF THE SOUTHWEST CORNER OF THE SCHOOL BUILDING, AND 18.1 M (59.4 FT) SOUTHEAST OF POLE NO 61/20 AND A FIBERGLASS WITNESS POST.

HVCTRL #2  
 EAST RANDOLPH AZ MK  
 NORTH = 520093.26  
 EAST = 1626438.54  
 ELEV. = 647.11

GENERAL LOCATION, RANDOLPH, VT., JUST SOUTH OF EAST RANDOLPH. TO REACH FROM THE INTERSECTION OF VT ROUTE 14 AND VT ROUTE 66 IN EAST RANDOLPH GO SOUTH ALONG VT ROUTE 14 FOR 0.9 MI (1.4 KM) TO THE INTERSECTION OF A GRAVEL DRIVE LEFT, AT THE SOUTH EDGE OF A CEMETERY, AND THE SITE OF THE MARK ON THE LEFT, SOUTH OF THE GRAVEL DRIVE. THE MARK IS SET 3 CM BELOW GROUND SURFACE IN THE TOP OF A 30 CM DIAMETER CONCRETE MONUMENT POURED 1.3 M (4.3 FT) DEEP. IT IS 6.6 M (21.7 FT) EAST OF AND ABOUT 0.5 M (1.6 FT) HIGHER THAN THE CENTERLINE OF VT ROUTE 14, 5.1 M (16.7 FT) SOUTH OF THE CENTERLINE OF THE GRAVEL DRIVE, 13.1 M (43.0 FT) EAST OF POLE NO 30T/7/122/61/30, 14.8 M (48.6 FT) SOUTHWEST OF THE SOUTHWEST CORNER OF THE GRAVESTONE OF BLODGETT, AND 0.3 M (1.0 FT) WEST OF A FIBERGLASS WITNESS POST.






TRAVERSE TIES

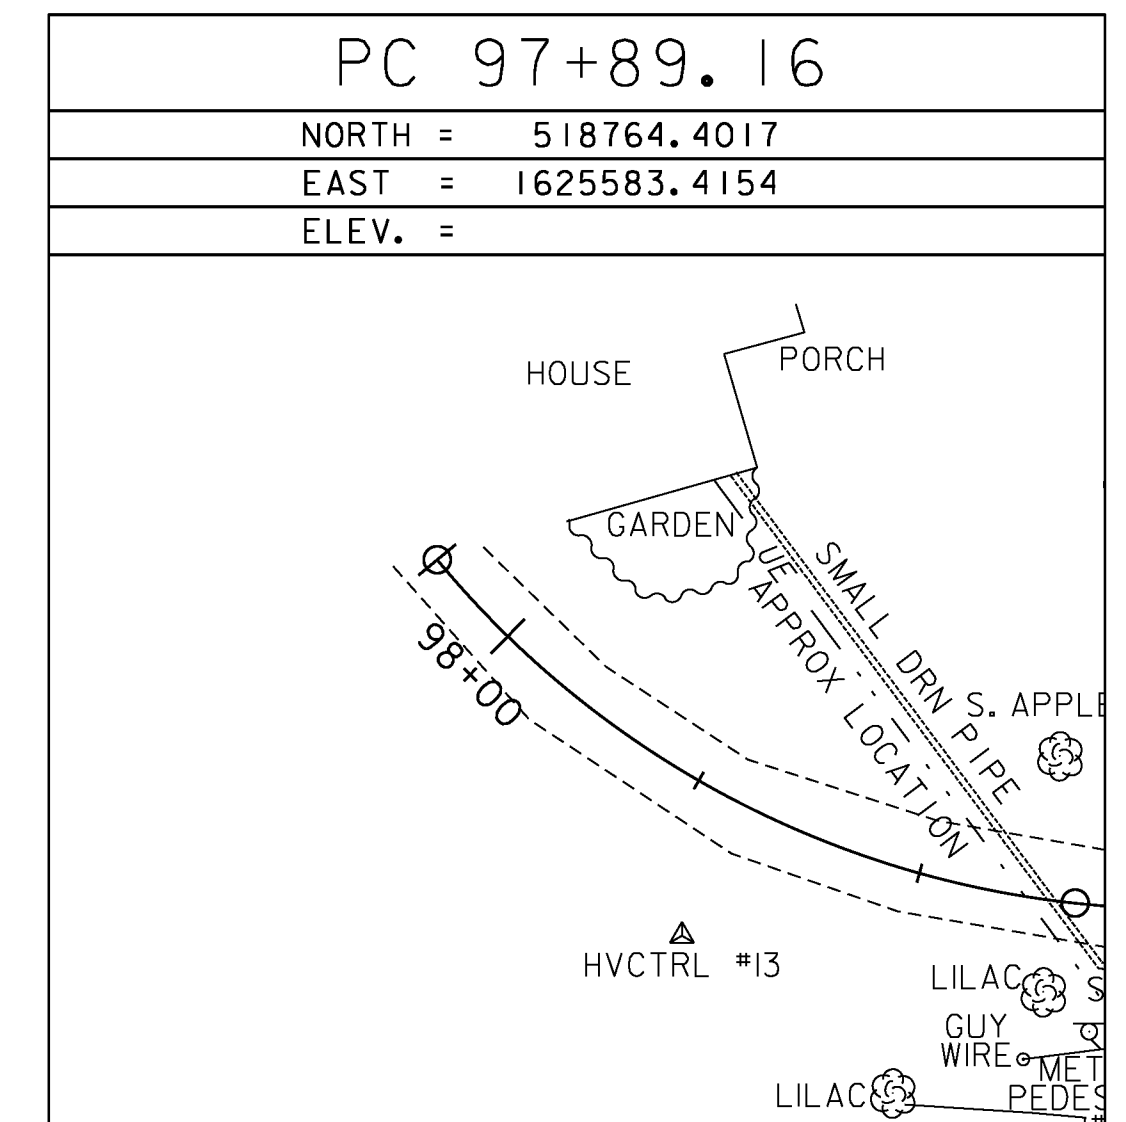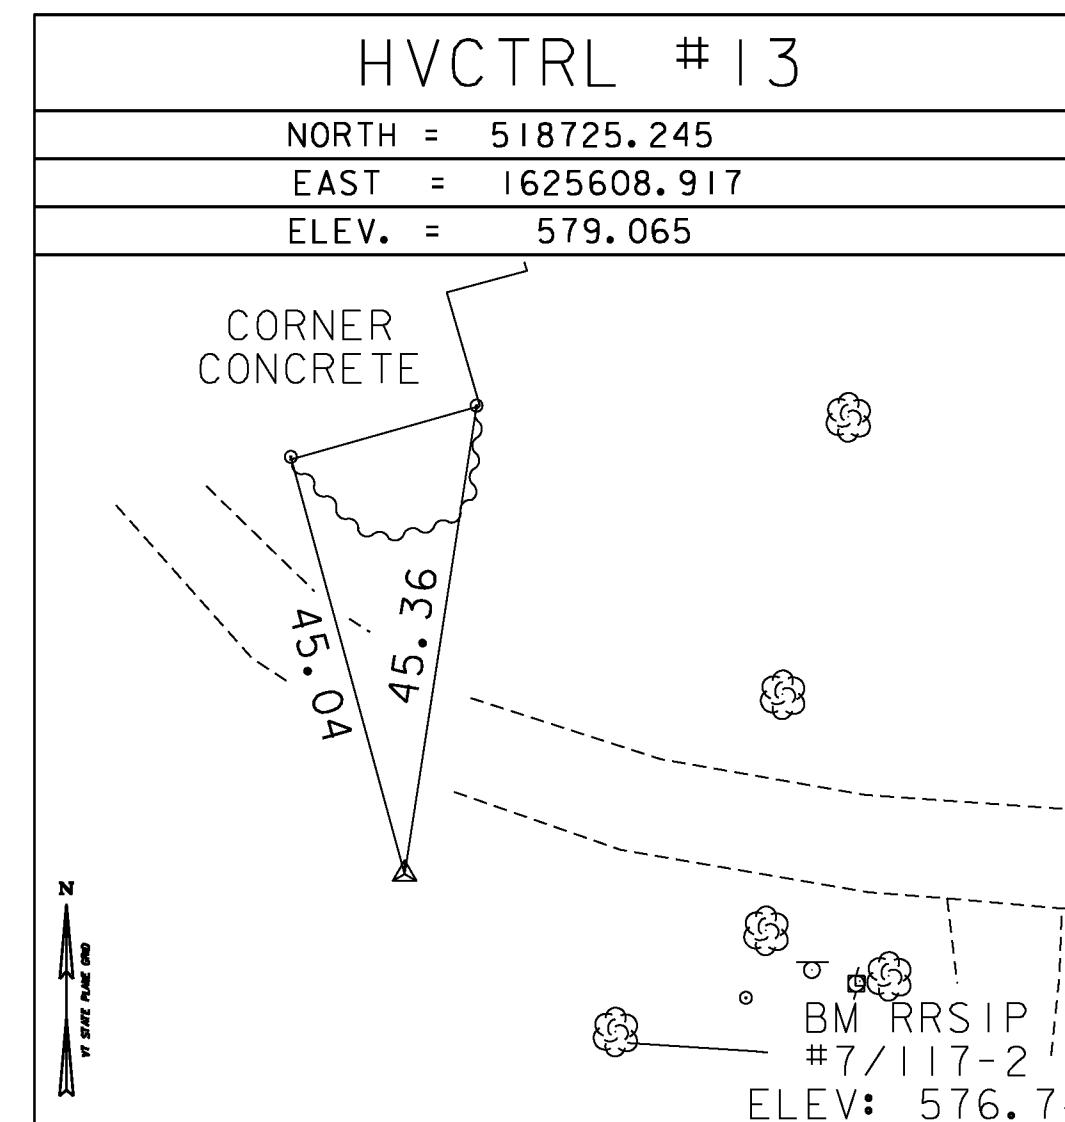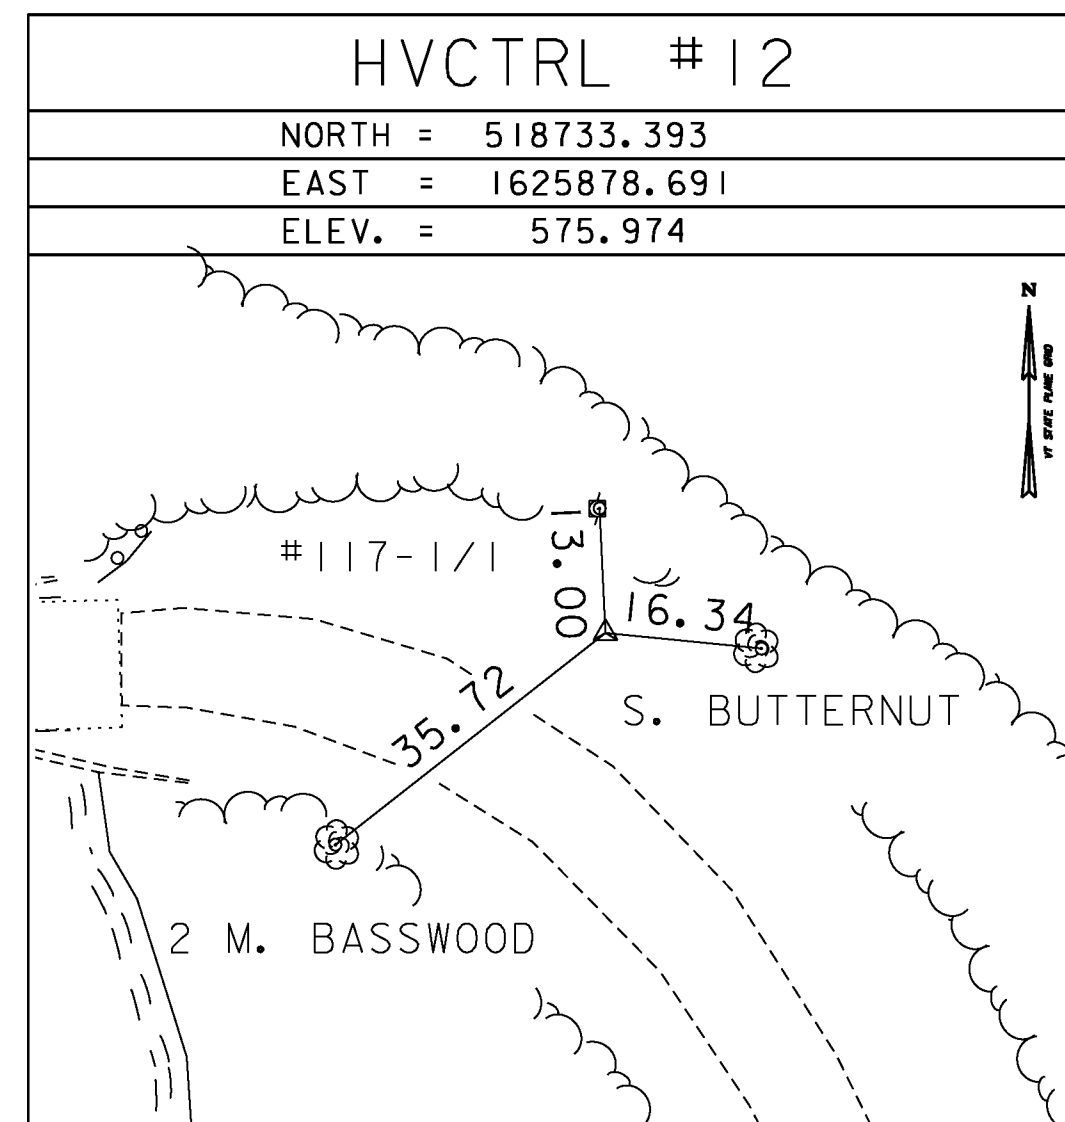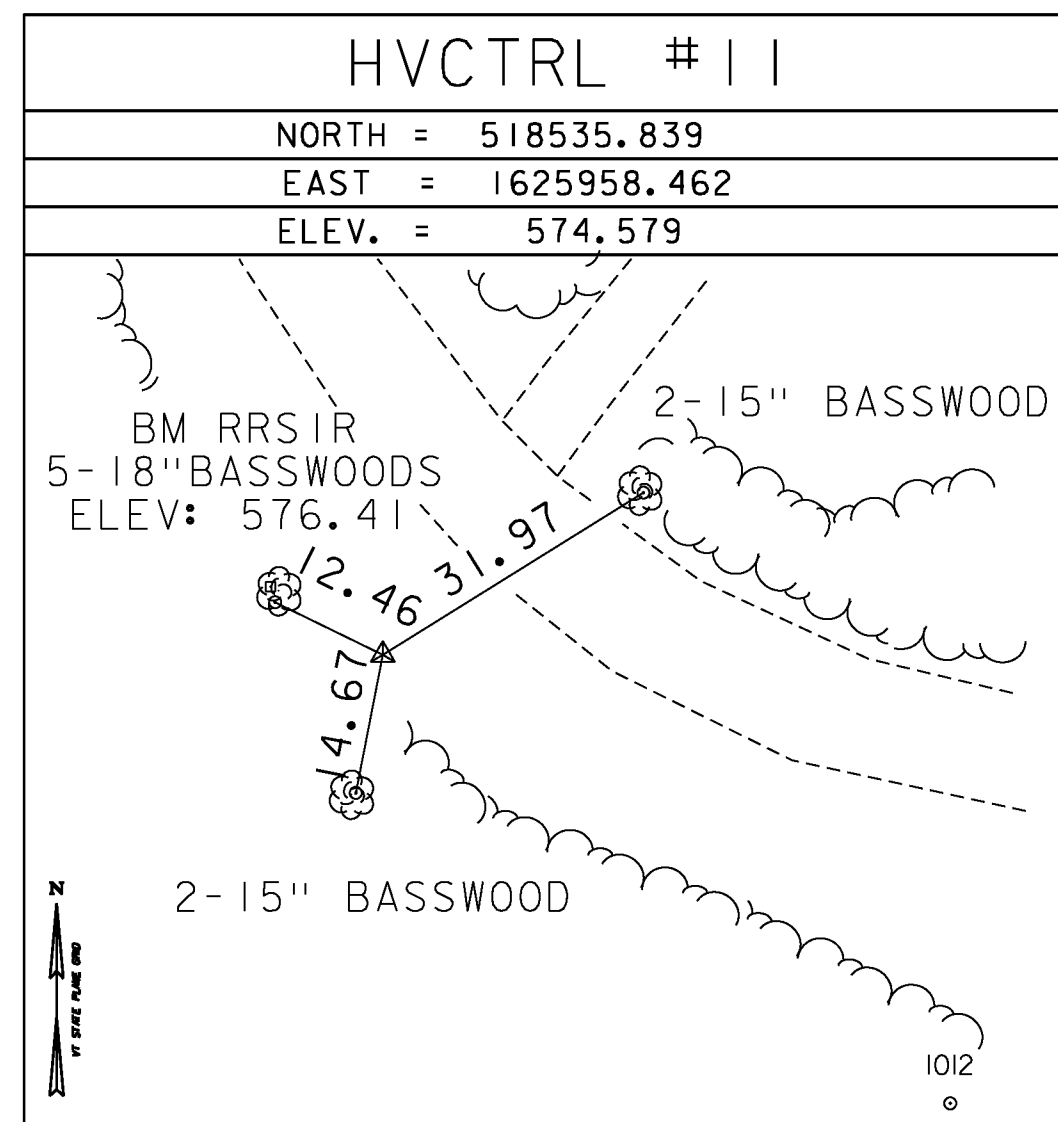

\* Main Traverse Completed 8/11/2011 by R. GILMAN P.C & P. WINTERS

ALIGNMENT TIES

ALIGNMENT TIES

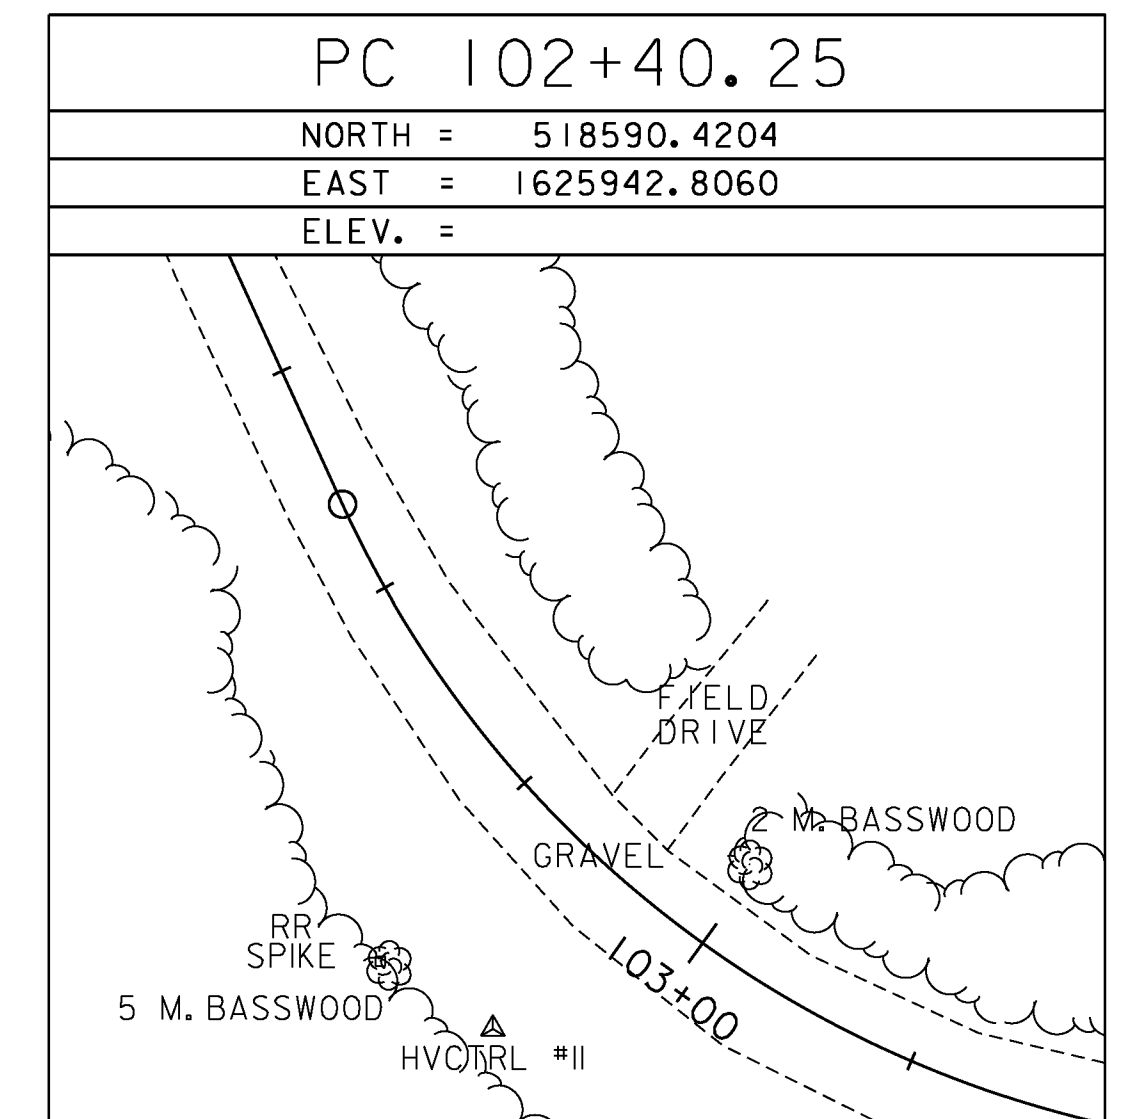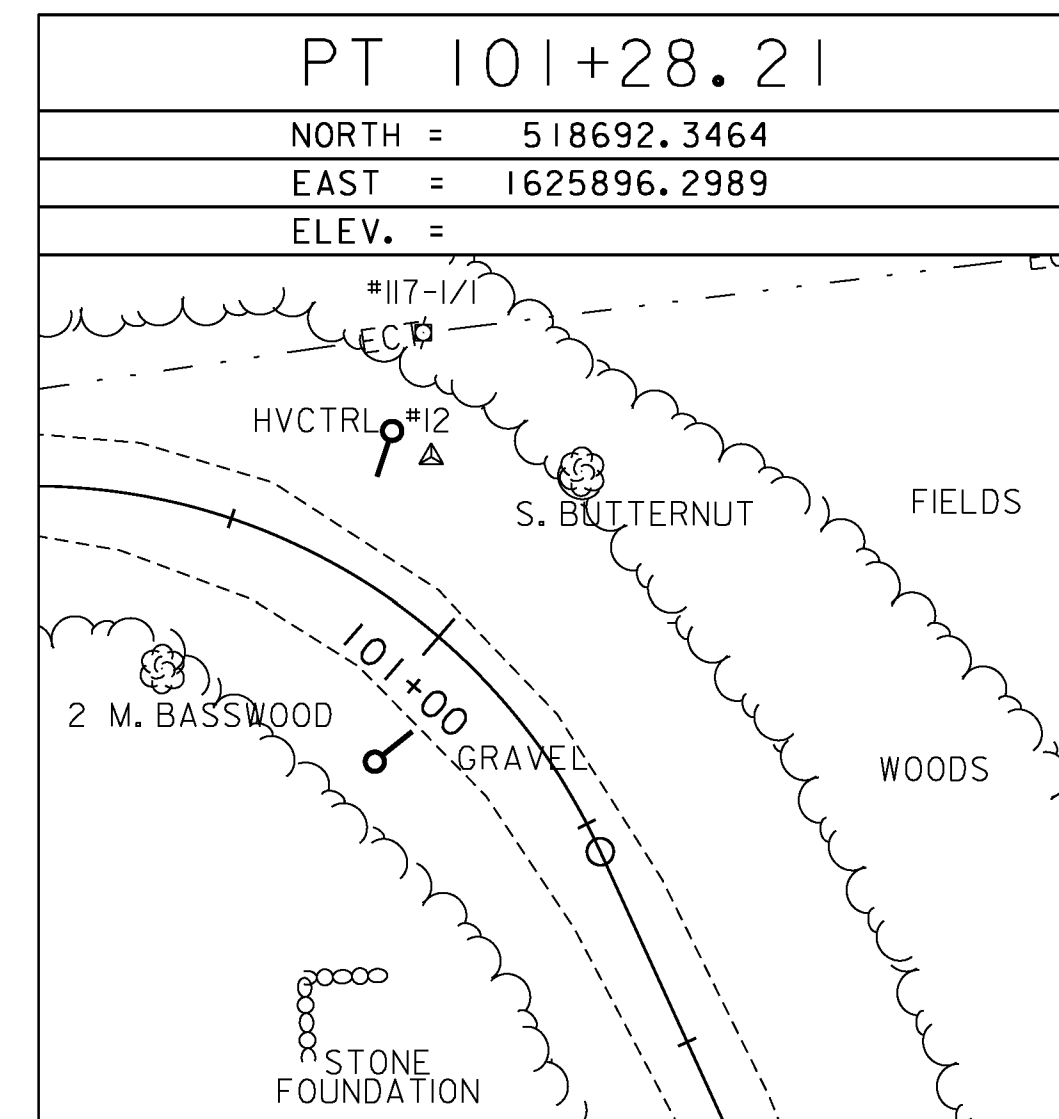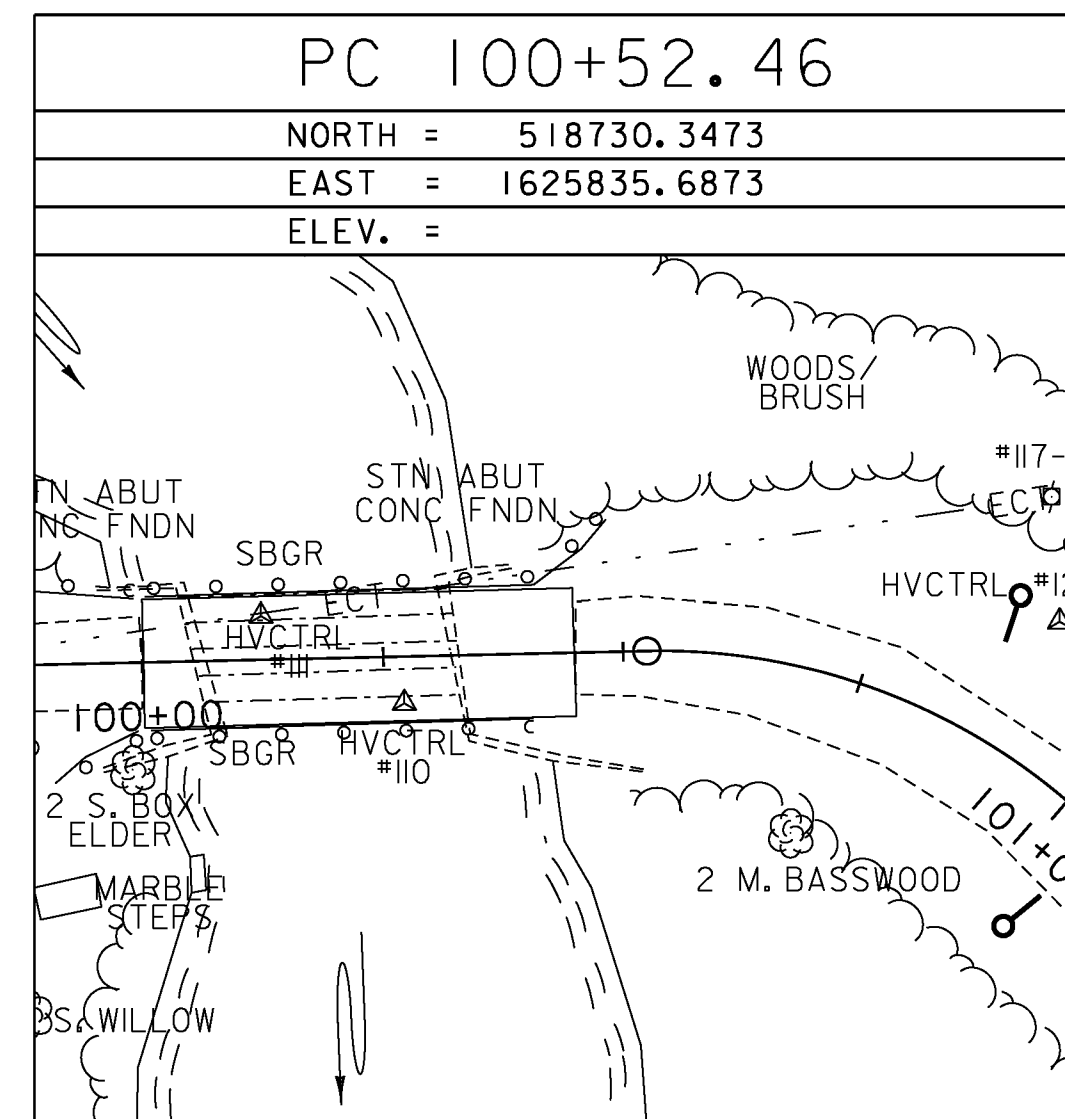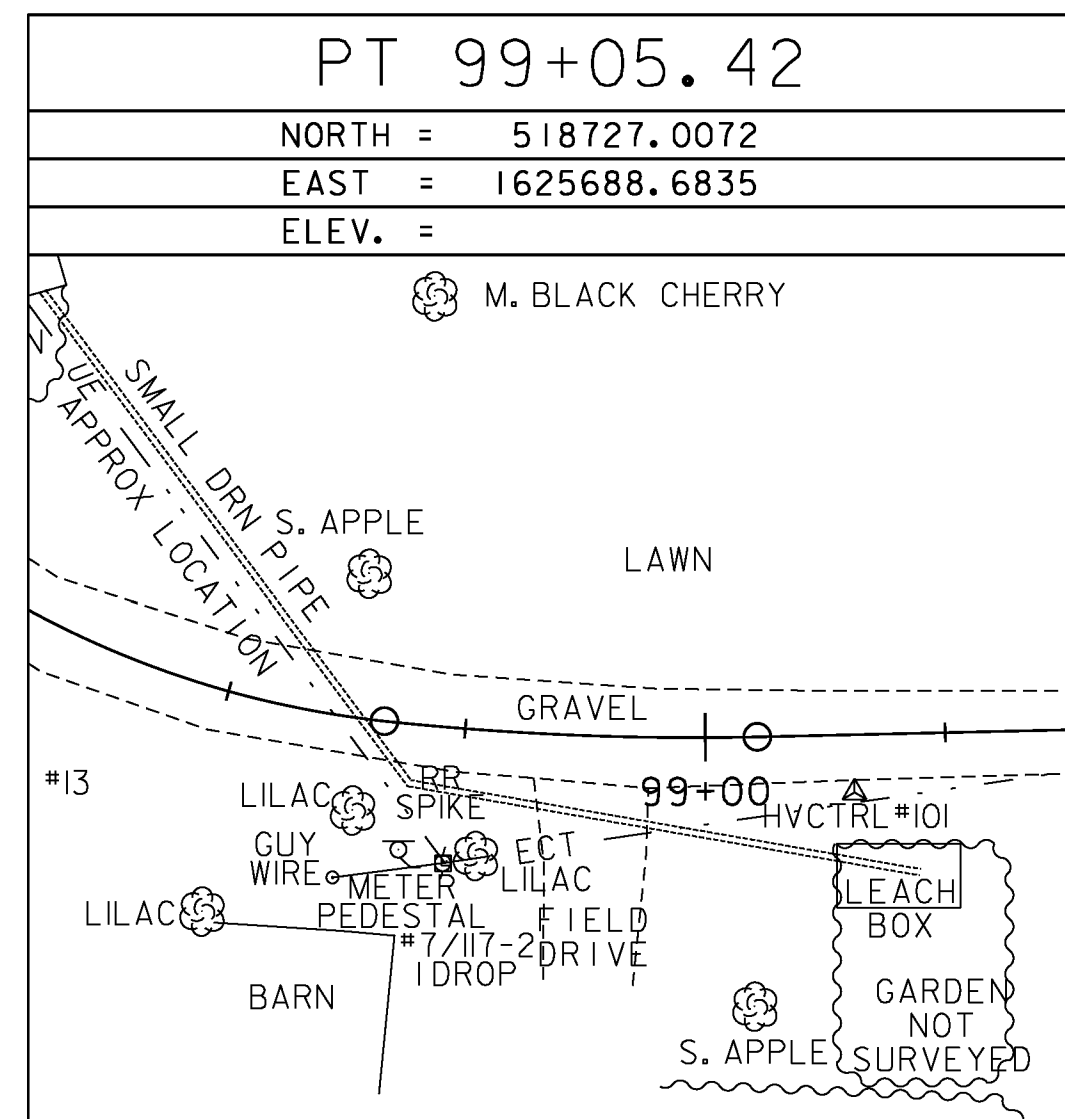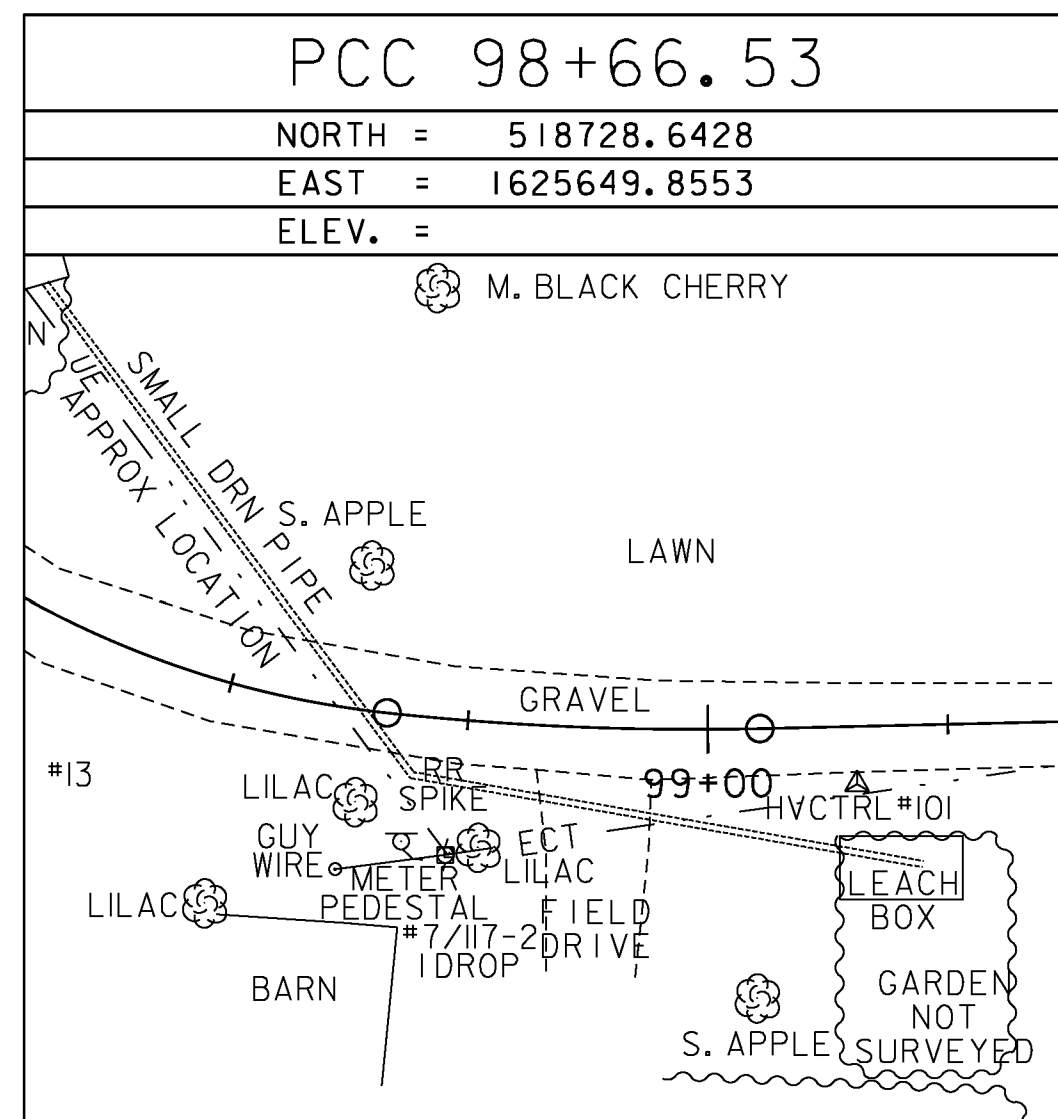

MODEL: TIE 01  
CLD 12-0175

DATUM	
VERTICAL	NAVD 88
HORIZONTAL	NAD 83 (96 )
ADJUSTMENT	COMPASS

PROJECT NAME:	RANDOLPH
PROJECT NUMBER:	BRO 1444 (57)
FILE NAME:	survey\x11j078t1.dgn
PROJECT LEADER:	
DESIGNED BY:	
TIE SHEET	
PLOT DATE:	8/12/2014
DRAWN BY:	R. Bullock
CHECKED BY:	
SHEET 10	OF 39