







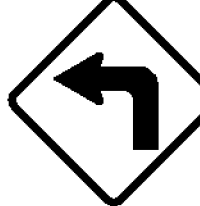




# TRAFFIC SIGN SUMMARY SHEET 2

DIRECTION	MILEMARKER, STATION, OR SIGN NUMBER	LOCATION	MANUAL ON UNIFORM TRAFFIC DEVICES OR STATE CODE	SIGN DIMENSIONS		SHEETING REMARKS	SIGN LEGEND	NEW SIGNS		EXISTING SIGNS					NO. OF NEW POSTS	SQUARE STEEL (in)			TUBULAR STEEL (in)				SIGN FRAME REQUIRED	REMARKS SHSM = STANDARD HIGHWAY SIGN & MARKING BOOK	SIGN DETAIL					
				WIDTH	HEIGHT			"A"	"B"	RETAIN	SALVAGE FROM	SALVAGE TO	REMOVE	RETAIN		REMOVE	1.75	2.00	2.50	FOUNDATION	3.00	3.50			4.00	5.00	DETAIL IN SHSM	DETAIL ON SHEET NUMBER	STANDARD SHEET NUMBER	
																	lb/ft				lb/ft									
NB	MM 0.513, RT.	A	TOWN SIGN	30	30																		REMOVE SIGN AND POST.							
NB	MM 0.513, RT.	A	VW-060	30	30			6.25							1.00		15						REPLACE EXISTING SIGN WITH A NEW VW-060 SIGN AND POST LOCATED SOUTH OF AND ACROSS FROM POLE # 3 / 542.			12				
SB	MM 0.515, LT.	F	W1-6L	48	24			8.00							2.00		30						INSTALL NEW SIGN AND POST. LOCATE IT ADJACENT TO POLE # 3 / 542.	X						
SB	MM 0.521, LT.	H	R1-2	36	36			3.89							1.00		15						INSTALL NEW SIGN AND POST. LOCATE IT 35' NORTH OF POLE # 3 / 542.	X						
SB	MM 0.543, LT.	E	W1-6R	48	24			8.00							2.00		30						INSTALL NEW SIGN AND POST. LOCATE IT 25' SOUTH OF POLE # 3 / 543.	X						
SB	MM 0.545, LT.	F	W1-6L	48	24			8.00							2.00		30						INSTALL NEW SIGN AND POST. LOCATE IT 15' SOUTH OF POLE # 3 / 543.	X						
SB	MM 0.579, LT.	F	M1-1MdL	36	36			9.00							2.00		30						INSTALL NEW SIGN AND POST. LOCATE IT 85' NORTH OF POLE # 3 / 543.			12				
			W13-1	18	18			2.25															INSTALL NEW SIGN BELOW THE W1-1Md L SIGN LOCATED 85' NORTH OF POLE # 3 / 543.	X						
SB	MM 0.602, LT.	F	W1-1L	30	30																		REMOVE EXISTING SIGN AND POST LOCATED 16' SOUTH AND ACROSS FROM POLE # 544.							
NB	MM 0.683, RT.	A	R2-1	24	30			5.00							1.00		15						REPLACE EXISTING SIGN AND POST LOCATED 240' SOUTH OF POLE # 543 / 4.	X						
SB	MM 0.685	F	R2-1	24	30																									
<p>FINAL POST LENGTHS ARE TO BE DETERMINED IN THE FIELD. POST SIZES ARE COMPUTED BASED ON INFORMATION FURNISHED ON THE STANDARD SHEETS AND THE VTRANS "SIGN POST DESIGN GUIDE".</p>																														
								SF	SF	EA	EA	EA	EA	EA	EA	EA	EA	FT	FT	FT	EA	LB	LB	LB	LB	<p>PROJECT NAME: STATEWIDE SOUTHEAST REGION PROJECT NUMBER: STP HRRR(14) FILE NAME: I2k022wrk.dgn PROJECT LEADER: JLS DESIGNED BY: NLA ATHENS TRAFFIC SIGN SUMMARY SHEET 2</p>				
								50.39		EA	EA	EA	EA	EA	EA	EA	EA	11	FT	FT	FT	EA	LB	LB	LB	LB	<p>PLOT DATE: 23-JUL-2012 DRAWN BY: TDS CHECKED BY: NLA SHEET 16 OF 65</p>			