



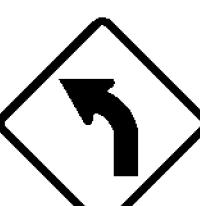

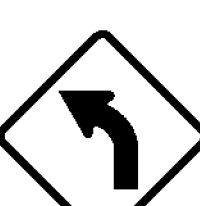


DIRECTION	MILEMARKER, STATION, OR SIGN NUMBER	LOCATION	MANUAL ON UNIFORM TRAFFIC DEVICES OR STATE CODE	SIGN DIMENSIONS		SHEETING REMARKS	SIGN LEGEND	NEW SIGNS		EXISTING SIGNS					NO. OF NEW POSTS	SQUARE STEEL (in)			TUBULAR STEEL O/(in)				SIGN FRAME REQUIRED	REMARKS SHSM = STANDARD HIGHWAY SIGN & MARKING BOOK	SIGN DETAIL				
				WIDTH	HEIGHT			"A"	"B"	RETAIN	SALVAGE FROM	SALVAGE TO	REMOVE	EXISTING POST RETAIN		REMOVE	1.75	2.00	2.50	FOUNDATION	3.00	3.50			4.00	5.00	DETAIL IN SHSM	DETAIL ON SHEET NUMBER	STANDARD SHEET NUMBER
																	lb/ft				lb/ft								
		F	W8-3	36	36			9.00															INSTALL NEW SIGN BELOW THE W5-1 SIGN LOCATED 85' SOUTH AND ACROSS FROM POLE # VTEL / 23A.	X					
SB	MM 1.216, LT.	F	W5-1	36	36																		REMOVE EXISTING SIGN AND POST. LOCATED 240' NORTH AND ACROSS FROM POLE # VTEL / 23A.						
		F	W8-3	36	36																		REMOVE EXISTING SIGN BELOW THE W5-1 SIGN LOCATED 240' NORTH AND ACROSS FROM POLE # VTEL / 23A.						
		F	R2-1	24	30			5.00															REPLACE EXISTING SIGN AND POST. LOCATED 240' NORTH AND ACROSS FROM POLE # VTEL / 23A.	X					
NB	MM 1.216, RT.	A	W1-2L	30	30																		REMOVE SIGN AND POST LOCATED 240' NORTH OF POLE # VTEL / 23A	X					
			R2-1	24	30			5.00															REPLACE EXISTING W1-2 SIGN WITH A NEW R2-1 SIGN AND POST. LOCATED 240' NORTH OF POLE # VTEL / 23A.	X					
NB	MM 1.268, RT.	A	W1-2L	30	30			6.25															REPLACE EXISTING EMPY POST AND INSTALL A NEW R2-1 SIGN. LOCATED 512 FT NORTH OF POLE # VTEL / 23A. ABOUT 275 FT NORTH OF PREVIOUSLY INSTALL R2-1 SIGN ASSEMBLY.	X					
<p>FINAL POST LENGTHS ARE TO BE DETERMINED IN THE FIELD. POST SIZES ARE COMPUTED BASED ON INFORMATION FURNISHED ON THE STANDARD SHEETS AND THE VTRANS "SIGN POST DESIGN GUIDE".</p>									EA	EA	EA	EA	EA	EA		FT	FT	FT		LB	LB	LB	LB	<p>PROJECT NAME: STATEWIDE SOUTHEAST REGION PROJECT NUMBER: STP HRRR(14)</p>					
								SF	SF	EA	EA	EA		FT	EA								<p>FILE NAME: I2k022wrk.dgn PROJECT LEADER: JLS DESIGNED BY: NLA ATHENS TRAFFIC SIGN SUMMARY SHEET 4</p>						
								25.25		3	3	3		45									<p>PLOT DATE: 23-JUL-2012 DRAWN BY: TDS CHECKED BY: NLA SHEET 18 OF 65</p>						