











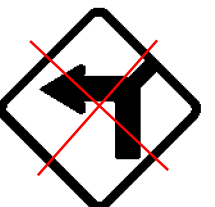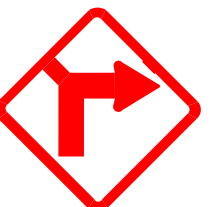


DIRECTION	MILEMARKER, STATION, OR SIGN NUMBER	LOCATION	MANUAL ON UNIFORM TRAFFIC DEVICES OR STATE CODE	SIGN DIMENSIONS		SHEETING REMARKS	SIGN LEGEND	NEW SIGNS		EXISTING SIGNS				NO. OF NEW POSTS	SQUARE STEEL (in)			TUBULAR STEEL O/(in)				SIGN FRAME REQUIRED	REMARKS SHSM = STANDARD HIGHWAY SIGN & MARKING BOOK	SIGN DETAIL					
				WIDTH	HEIGHT			"A"	"B"	RETAIN	SALVAGE FROM	SALVAGE TO	REMOVE		RETAIN	REMOVE	1.75	2.00	2.50	FOUNDATION	3.00			3.50	4.00	5.00	DETAIL IN SHSM	DETAIL ON SHEET NUMBER	STANDARD SHEET NUMBER
																	lb/ft				lb/ft								
WB	MM 5.880, LT.	F	S3-1	30	30																	REMOVE EXISTING SIGN AND POST LOCATED 50' WEST AND ACROSS FROM POLE # 6 / 51.							
WB	MM 5.890, LT.	F	VW-054	30	30			6.25									15						REPLACE EXISTING SIGN AND POST LOCATED ACROSS FROM POLE # 6 / 51.		11				
WB	MM 5.950, LT.	F	W1-MdR	36	36		 	9.00															REPLACE EXISTING W1-10 R WITH A NEW W1-1Md R SIGN AND POSTS LOCATED 60' WEST AND ACROSS FROM POLE #4. POLE NO LONGER EXISTS		11				
		F	W13-1	18	18			2.25															INSTALL NEW SIGN BELOW W1-1Md R SIGN LOCATED 60' WEST AND ACROSS FROM POLE #4. SEE NOTE ABOVE	X					
EB	MM 6.022, RT.	A	M3-1	24	12			2.00						2.00	30								INSTALL NEW SIGN ASSEMBLY 30' WEST OF POLE # 2 / 47. USE A TYPE 2A SIGN FRAME. GREEN TEXT & BORDER ON WHITE BACKGROUND	X					
		A	M1-6	24	24			4.00															INSTALL NEW SIGN ASSEMBLY 30' WEST OF POLE # 2 / 47. USE A TYPE 2A SIGN FRAME.			E-136B			
		A	M6-1L	21	15			2.19															INSTALL NEW SIGN ASSEMBLY 30' WEST OF POLE # 2 / 47. USE A TYPE 2A SIGN FRAME. GREEN TEXT & BORDER ON WHITE BACKGROUND	X					
		A	M3-3	24	12			2.00															INSTALL NEW SIGN ASSEMBLY 30' WEST OF POLE # 2 / 47. USE A TYPE 2A SIGN FRAME. GREEN TEXT & BORDER ON WHITE BACKGROUND	X					
		A	M1-6	24	24			4.00															INSTALL NEW SIGN ASSEMBLY 30' WEST OF POLE # 2 / 47. USE A TYPE 2A SIGN FRAME.			E-136B			
		A	M6-1R	21	15			2.19															INSTALL NEW SIGN ASSEMBLY 30' WEST OF POLE # 2 / 47. USE A TYPE 2A SIGN FRAME. GREEN TEXT & BORDER ON WHITE BACKGROUND	X					
EB	MM 6.050, RT.	A	D1-1A	72	12			6.00						2.00	30								INSTALL NEW SIGN ASSEMBLY 30' WEST OF POLE # 7p1 / 46.		11				
		A	D1-1A	72	12			6.00															INSTALL NEW SIGN BELOW RANDOLPH D-BOARD ON SAME POSTS.		11				

FINAL POST LENGTHS ARE TO BE DETERMINED IN THE FIELD. POST SIZES ARE COMPUTED BASED ON INFORMATION FURNISHED ON THE STANDARD SHEETS AND THE VTRANS "SIGN POST DESIGN GUIDE".

EA	EA	EA	EA	EA	EA	FT	FT	FT	LB	LB	LB	LB
			3	2	3			105				
SF	SF	EA	EA	EA	EA	EA	EA	EA	EA	EA	EA	EA
45.88		3	3	7		105						

PROJECT NAME: STATEWIDE SOUTHEAST REGION
PROJECT NUMBER: STP HRRR(I4)
FILE NAME: I2k022wrk.dgn
PROJECT LEADER: JLS
DESIGNED BY: NLA
BETHEL TRAFFIC SIGN SUMMARY SHEET 8

PLOT DATE: 23-JUL-2012
DRAWN BY: TDS
CHECKED BY: NLA
SHEET 28 OF 65