


QUANTITY SHEET 2

SUMMARY OF ESTIMATED QUANTITIES										TOTALS		DESCRIPTIONS				DETAILED SUMMARY OF QUANTITIES			
							ROADWAY	EROSION CONTROL	BRIDGE	FULL C.E. ITEMS	GRAND TOTAL	FINAL	UNIT	ITEMS	ITEM NUMBER	ROUND	QUANTITIES	UNIT	ITEMS
								20			20		LB	FERTILIZER	651.18				
								1			1		TON	HAYMULCH	651.25				
								15			15		CY	TOPSOIL	651.35				
							65				65		SY	GRUBBING MATERIAL	651.40				
								60			60		SY	TEMPORARY EROSION MATTING	653.20				
								10			10		CY	TEMPORARY STONE CHECK DAM, TYPE I	653.25				
								1			1		EACH	FILTER BAG	653.45				
								400			400		LF	PROJECT DEMARCATION FENCE	653.55				
									730		730		SY	METAL ROOFING	661.10				
									125		125		EACH	SPECIAL PROVISION (WOOD EPOXY REPAIRS)	900.620				
									20		20		GAL	SPECIAL PROVISION (CONCRETE STAINING AND SEALING)	900.625				
									28		28		LF	SPECIAL PROVISION (TIMBER GUARDRAIL) (WOOD POSTS)	900.640				
									1		1		LS	SPECIAL PROVISION (REHABILITATING COVERED BRIDGE SUPERSTRUCTURE)	900.645				
									1		1		LS	SPECIAL PROVISION (TIMBER COATING, ENVIRONMENTAL PROTECTION)	900.645				
									1		1		LS	SPECIAL PROVISION (TIMBER COATING, FIRE RETARDANT)	900.645				
									1		1		LS	SPECIAL PROVISION (TIMBER COATING, TEMITICIDE/INSECTICIDE/FUNGICIDE)	900.645				
							1				1		LU	SPECIAL PROVISION (MAT DENSITY PAY ADJUSTMENT, SMALL QUANTITY) (N.A.B.I.)	900.650				
							1				1		LU	SPECIAL PROVISION (MIXTURE PAY ADJUSTMENT) (N.A.B.I.)	900.650				
							24				24		TON	SPECIAL PROVISION (BITUMINOUS CONCRETE PAVEMENT, SMALL QUANTITY)	900.680				

8/13/2015 10:56:42 AM C:\Users\mtd\OneDrive\Documents\904225\904225qty.dgn

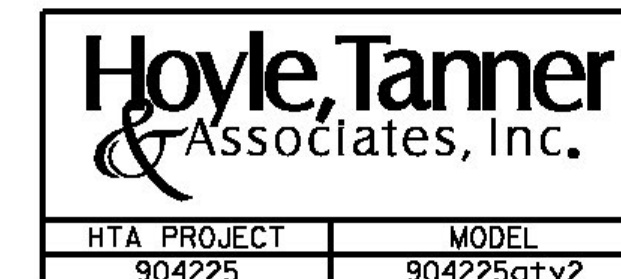

PROJECT NAME: TOWNSHEND	PLOT DATE: 8/13/2015
PROJECT NUMBER: STP SCTT(I)	DRAWN BY: T.A.GELINAS
FILE NAME: 904225qty.dgn	CHECKED BY: S.T.JAMES
PROJECT LEADER: M.D.SARGENT	SHEET 10 OF 60
DESIGNED BY: J.C.RIPLEY	
QUANTITY SHEET #2	

HTA PROJECT	MODEL
904225	904225qty2