



DELINEATOR W/STEEL POST
 STA 19+31.90 LT (GREEN)
 STA 19+10.30 RT (BLUE)
 STA 20+51.80 LT (GREEN)
 STA 20+49.60 RT (BLUE)

ANCHOR FOR STEEL BEAM RAIL
 STA 19+35.50 LT
 STA 19+25.00 RT
 STA 20+38.50 LT
 STA 20+38.50 RT

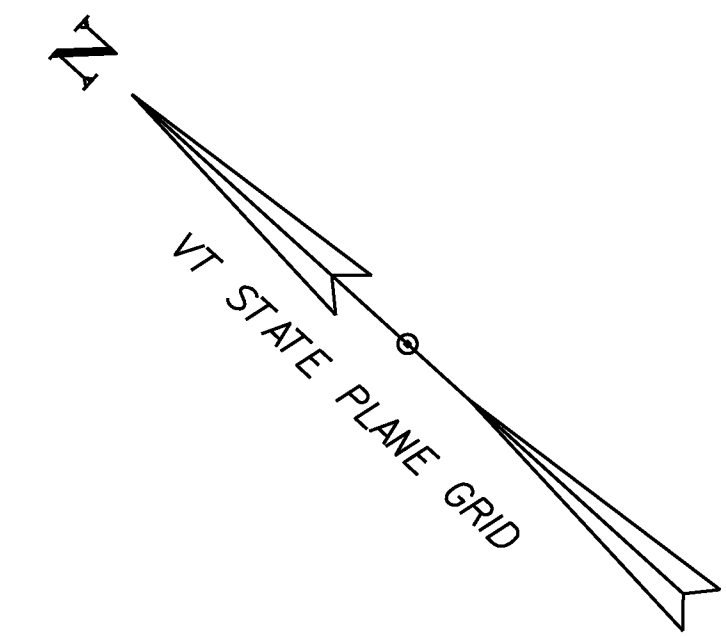

FLOW
 BLACK CREEK

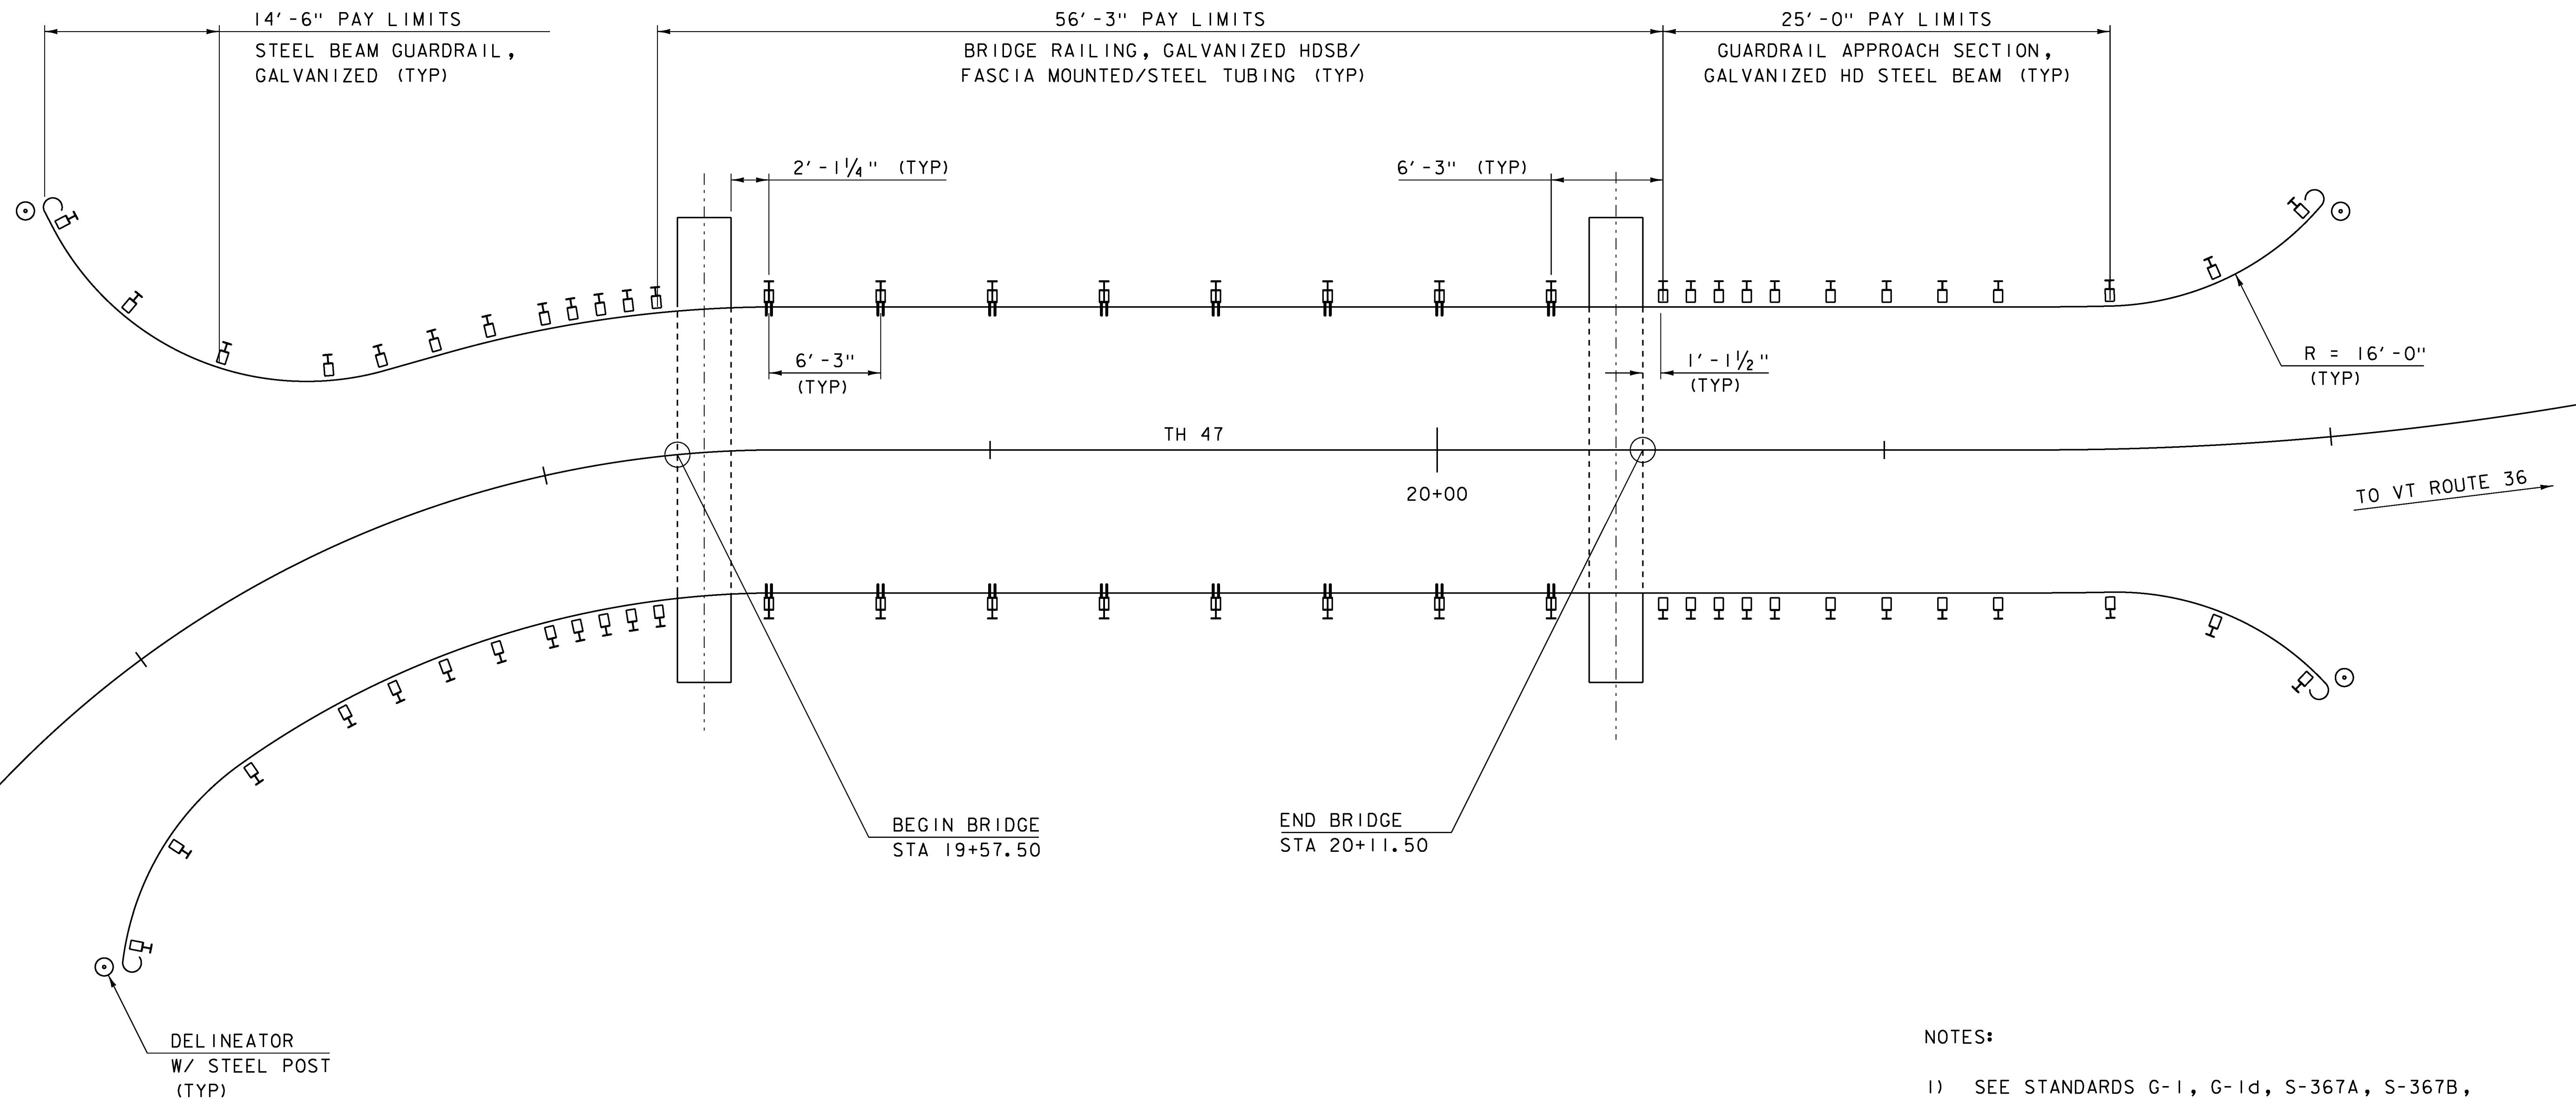

BEGIN BRIDGE
 STA 19+57.50

END BRIDGE
 STA 20+11.50

NOTES:

- 1) SEE STANDARDS G-1, G-1d, S-367A, S-367B, T-40 AND T-45 FOR FURTHER DETAILS.

RAIL LAYOUT SHEET

SCALE 1" = 5'-0"
 5 0 5

PROJECT NAME: FAIRFIELD	PLOT DATE: 18-AUG-2014
PROJECT NUMBER: BRO 1448(4I)	DRAWN BY: K. FRIEDLAND
FILE NAME: sl2j170rail.dgn	CHECKED BY: J. SALVATORI
PROJECT LEADER: R. YOUNG	SHEET 50 OF 69
DESIGNED BY: R. KLINEFELTER	
RAIL LAYOUT SHEET	