


REMOVING SIGNS
 STA 41+80.52 RT
 STA 44+24.38 RT & LT
 STA 44+52.03 RT & LT
 STA 49+17.22 LT

4 INCH YELLOW LINE
 STA 42+50.00 - 46+25.00 CL

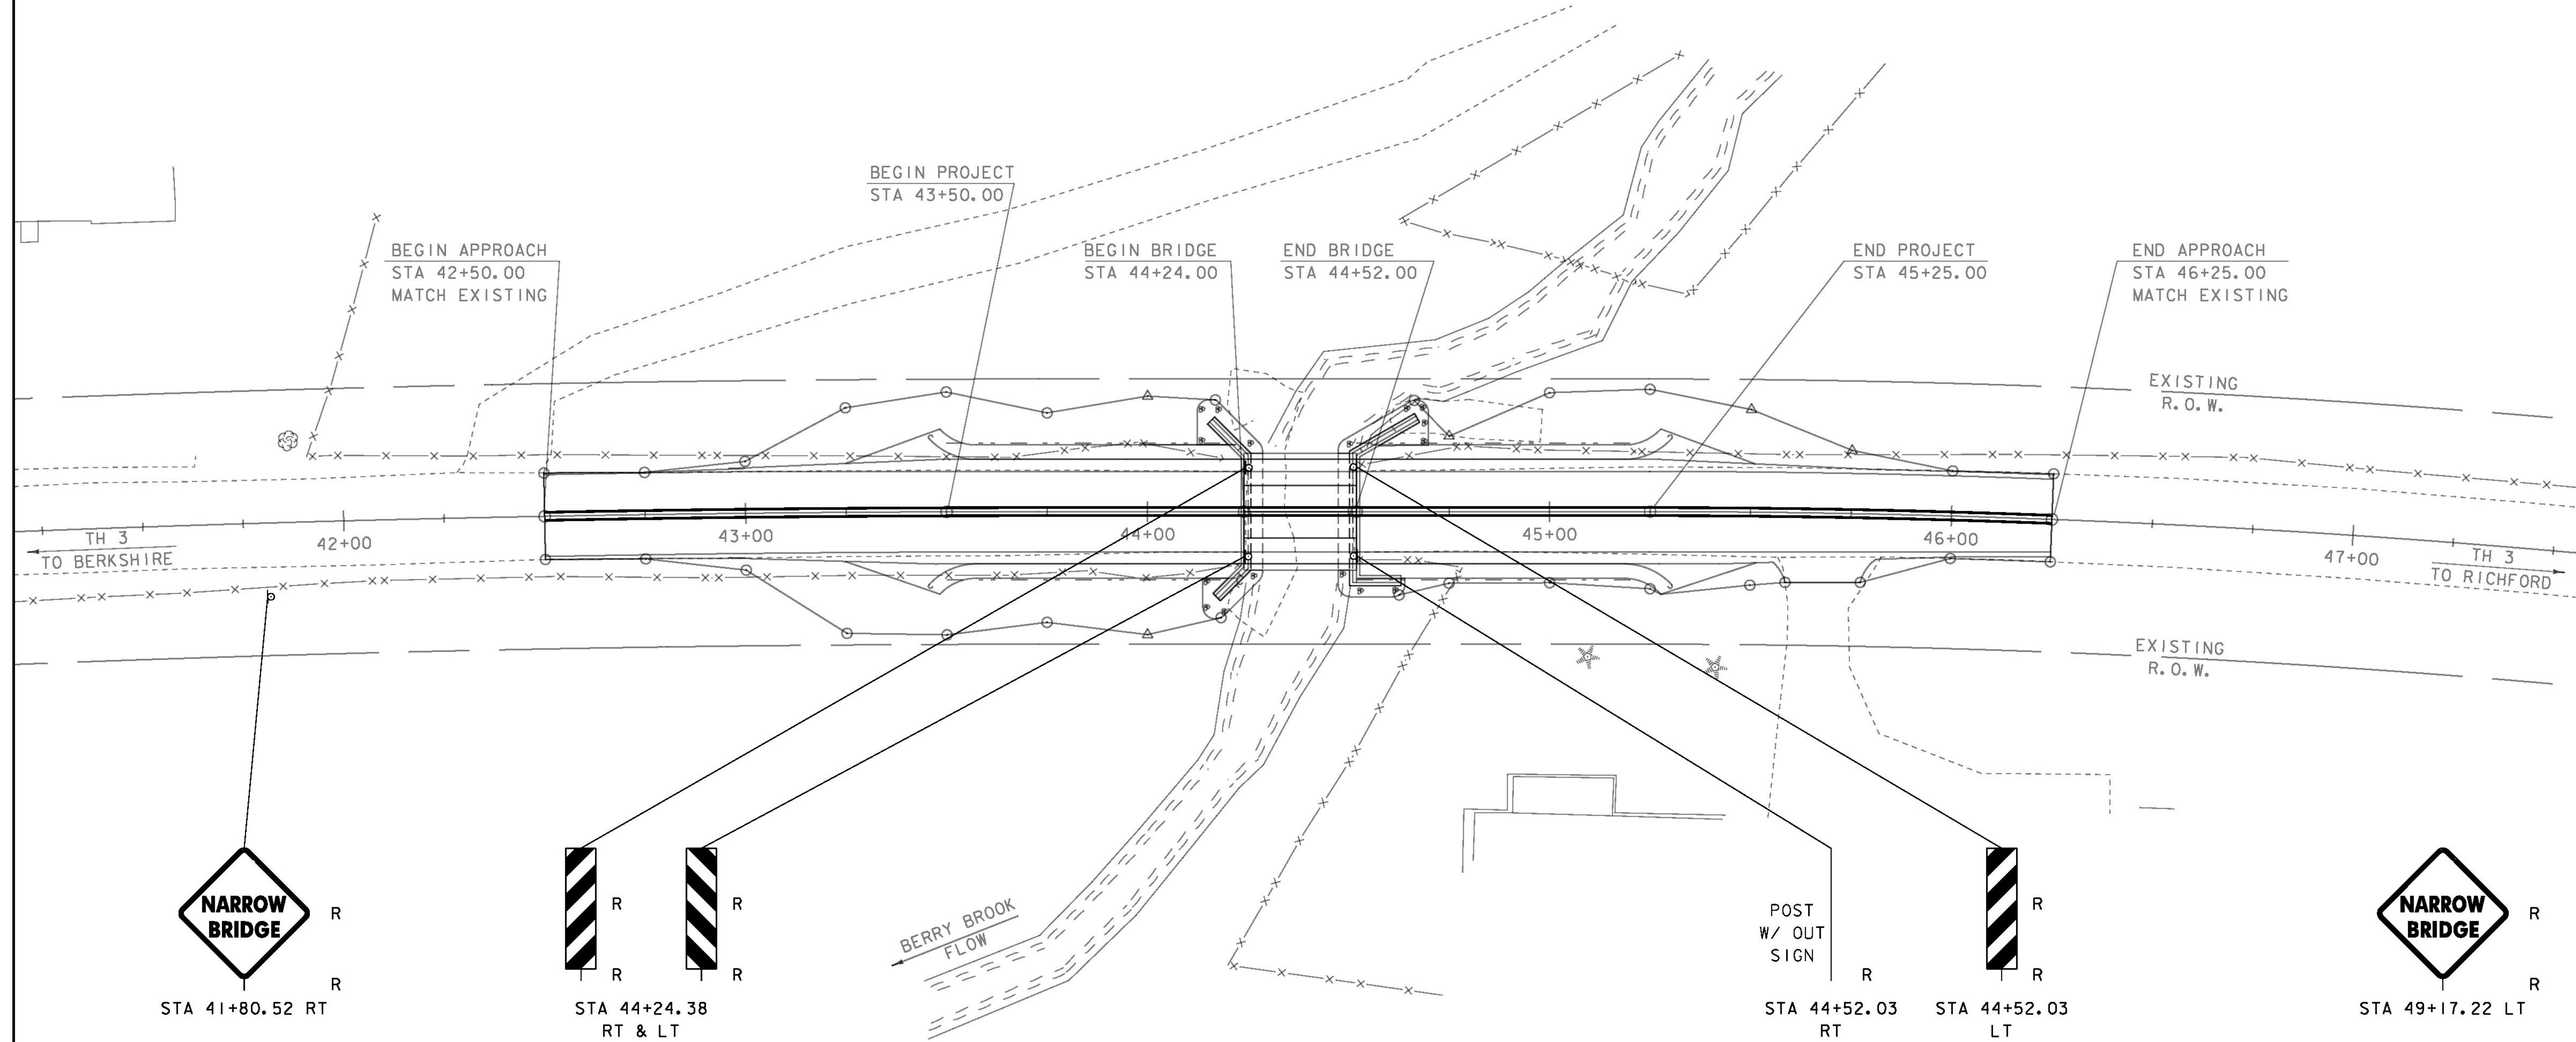

NARROW BRIDGE
 STA 41+80.52 RT

R
R
R
R
 STA 44+24.38
 RT & LT

POST
 W/ OUT
 SIGN
R
 STA 44+52.03
 RT

R
R
 STA 44+52.03
 LT

NARROW BRIDGE
 STA 49+17.22 LT

LEGEND
 R - REMOVE

SCALE 1" = 20' - 0"
 20 0 20

PROJECT NAME: RICHFORD	PLOT DATE: 06-JAN-2015
PROJECT NUMBER: BRF 0302(29)	DRAWN BY: R. PELLETT
FILE NAME: s12j158bdrstgn.dgn	CHECKED BY: H. SALLS
PROJECT LEADER: C. CARLSON	SHEET 13 OF 36
DESIGNED BY: H. SALLS	
SIGNS & PAVEMENT MARKING LAYOUT	