



SOIL INFORMATION
 PEACHAM STONY SOILS
 <1% SLOPES
 MODERATE EROSION POTENTIAL
 K=0.28

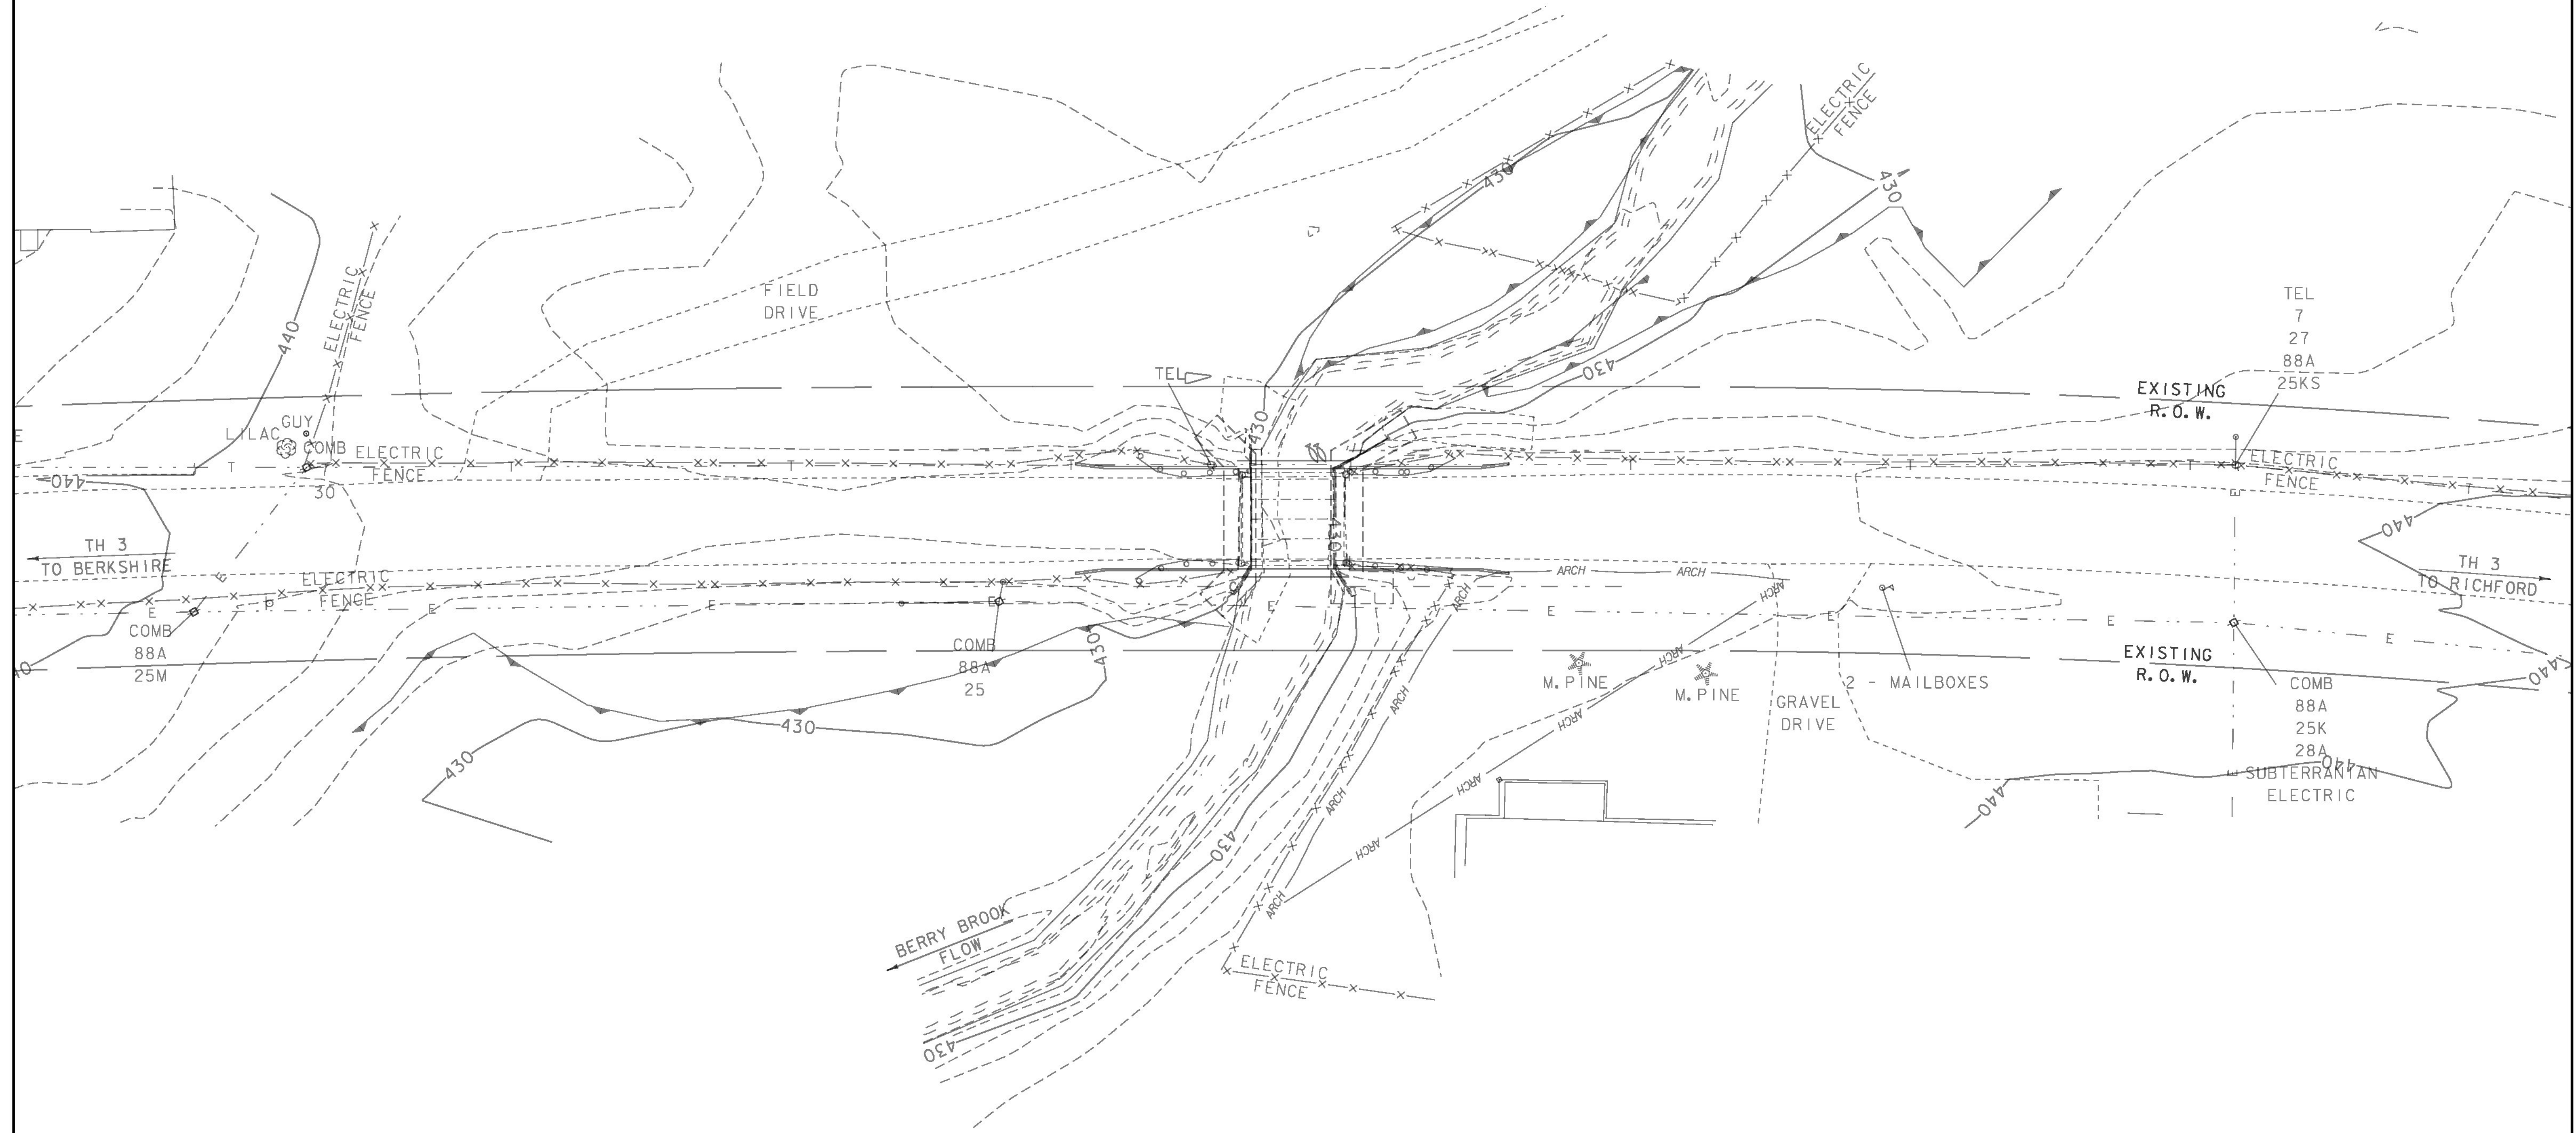

NOTE: SEE SHEET 8 FOR SYMBOLOGY LEGEND

PROJECT NAME:	RICHFORD	PLOT DATE:	11-DEC-2014
PROJECT NUMBER:	BRF 0302(29)	DRAWN BY:	R. PELLETT
FILE NAME:	st2j158bdrero.dgn	DESIGNED BY:	H. SALLS
PROJECT LEADER:	C. CARLSON	CHECKED BY:	H. SALLS
EPSC EXISTING CONDITIONS			SHEET 32 OF 36

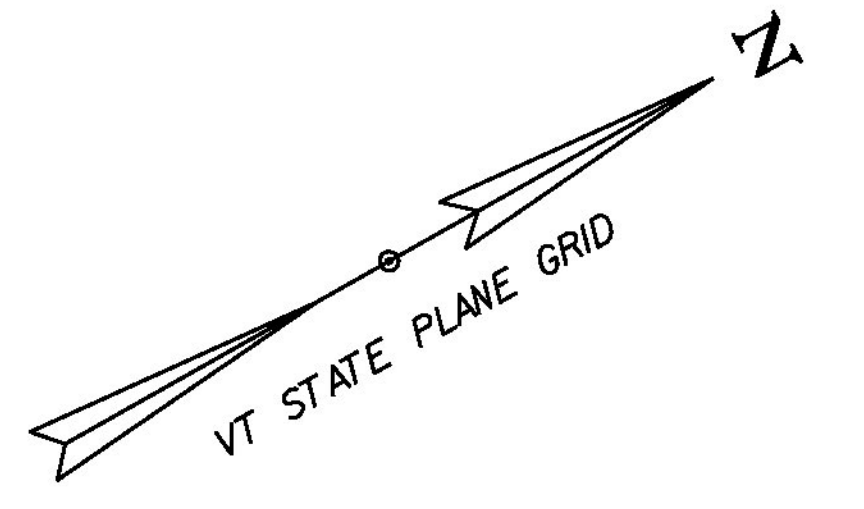