


APPROACH RAIL PLAN @ WW3

NOT TO SCALE

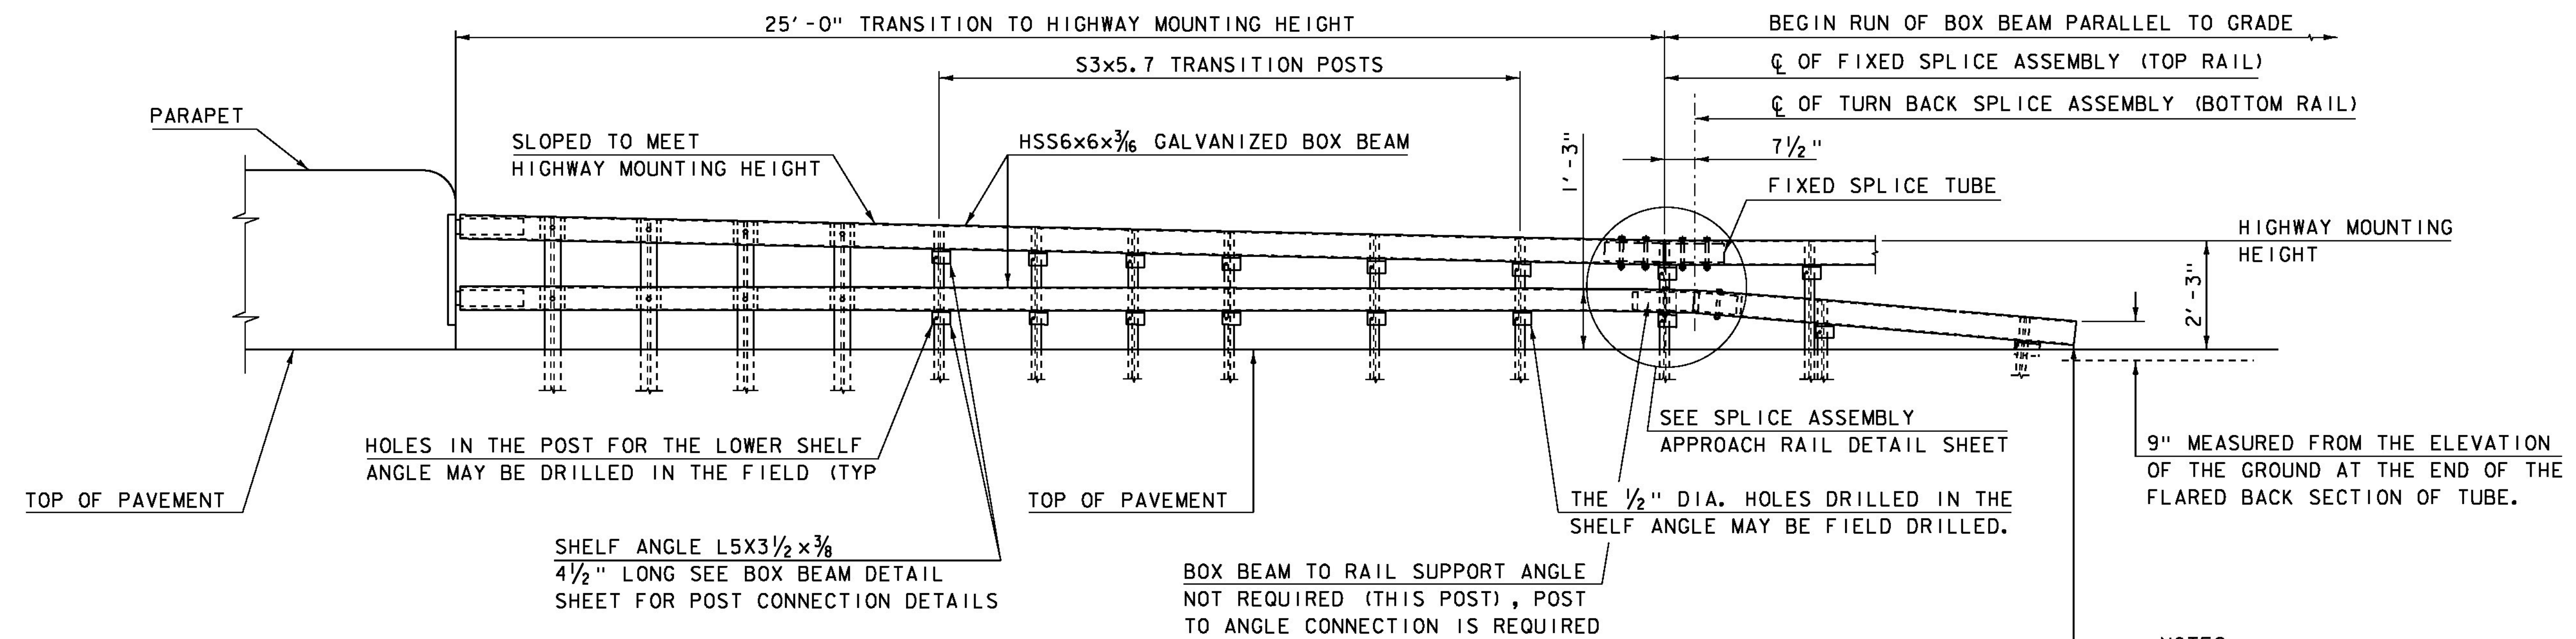

APPROACH RAIL ELEVATION @ WW3

NOT TO SCALE

NOTES:

1. ANY HOLES THAT ARE FIELD DRILLED SHALL HAVE THEIR GALVANIZING REPAIRED PER SUBSECTION 726.08 OF THE STANDARD SPECIFICATIONS.
2. SEE BOX BEAM DETAIL SHEET FOR FURTHER DETAILS.
3. RAILS SHOWN STRAIGHT FOR CLARITY

PROJECT NAME:	CLARENDON
PROJECT NUMBER:	BRO 1443(48)
FILE NAME:	s12j160ralldet.dgn
PROJECT LEADER:	K. HIGGINS
DESIGNED BY:	J. GRIGAS
APPROACH RAIL WW3	
PLOT DATE:	10-SEP-2015
DRAWN BY:	S. COLEY
CHECKED BY:	G. LAROCHE
SHEET	22 OF 59