


34' - PAY LIMIT

WW2

HSS 6"x6"x3/16" Kickback
@ 9'-0" w/End Cover Plate

BEGIN 700' CONVEX RADIUS @ POST 1

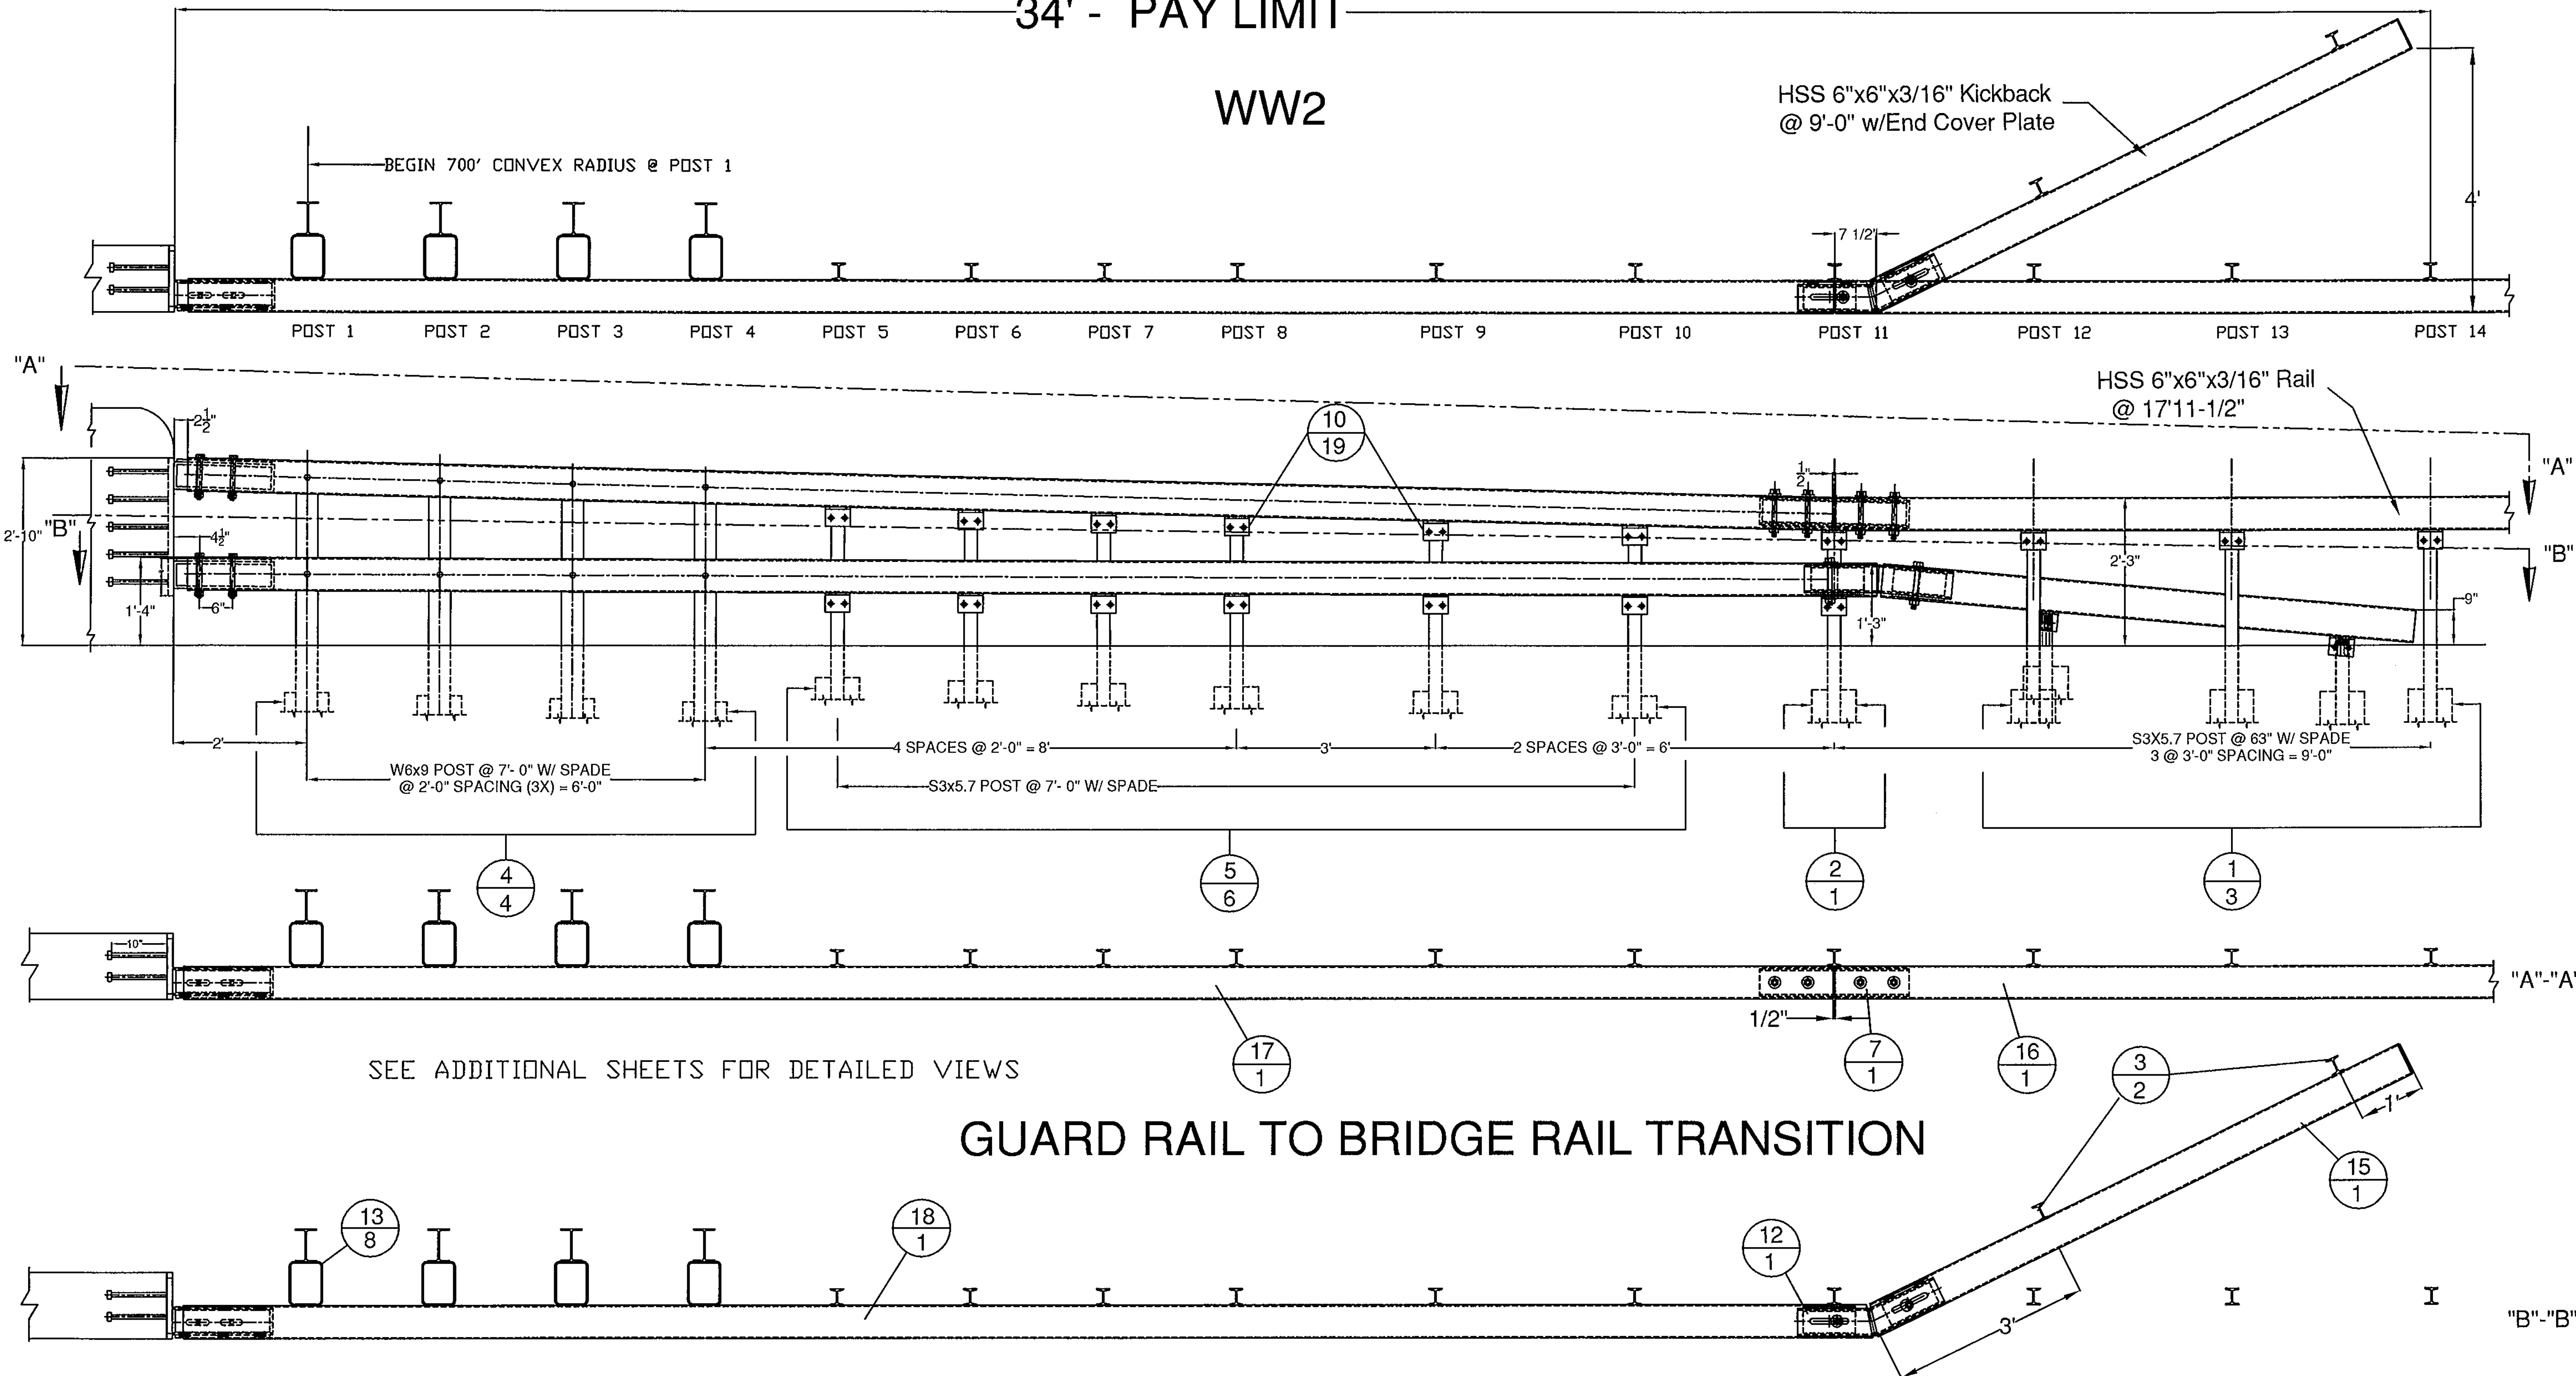

SEE ADDITIONAL SHEETS FOR DETAILED VIEWS

GUARD RAIL TO BRIDGE RAIL TRANSITION

900.620 SPECIAL PROVISION (GUARDRAIL)
ITEM #: APPROACH SECTION TO CONCRETE BRIDGE RAIL

SHEET 4 OF 12

Vermont Agency of Transportation
RECEIVED
CK'D BY SC, RF OK'D BY G. Laroche
April 8, 2016
RESUBMIT No Approved
BY K. Higgins DATE 04/11/2016

STRUCTURAL STEEL TO
COMPLY W/ ASTM A6

TOLERANCE UNLESS
OTHERWISE NOTED:
FRACTIONS = ± 1/16"
ANGLES = ± 1/2"
DIAMETERS = ± 1/32"

SPECIAL PROVISION, GRAS - CONCRETE COMBINATION BR.

ROUTE NO. T.H. 3 (CLASS 2), RURAL COLLECTOR, BRIDGE # 11
TOWN OF CLARENDON, RUTAND COUNTY, VT.

R NO.	DATE	DESCRIPTION	BY	R NO.	DATE	DESCRIPTION	BY
E 1	3/10/16	REVISED PER 2/23/16 MARK-UP	E.P. E				
V 2	4/8/16	REVISED PER 3/22/16 MARK-UP	E.P. V				

DRAWN	E.P.	01/29/16
CHECKED	D.L.	
APPROVED	M.V.	
SCALE	SCHEMATIC	
DRAWING NO. FRL - CLARENDON - T		

ELDERLEE, INC.
OAKS CORNERS, NEW YORK 14518
email: dlong@elderlee.com / epeek@elderlee.com
Tel: 315-789-6670 Fax: 315-789-6615

