
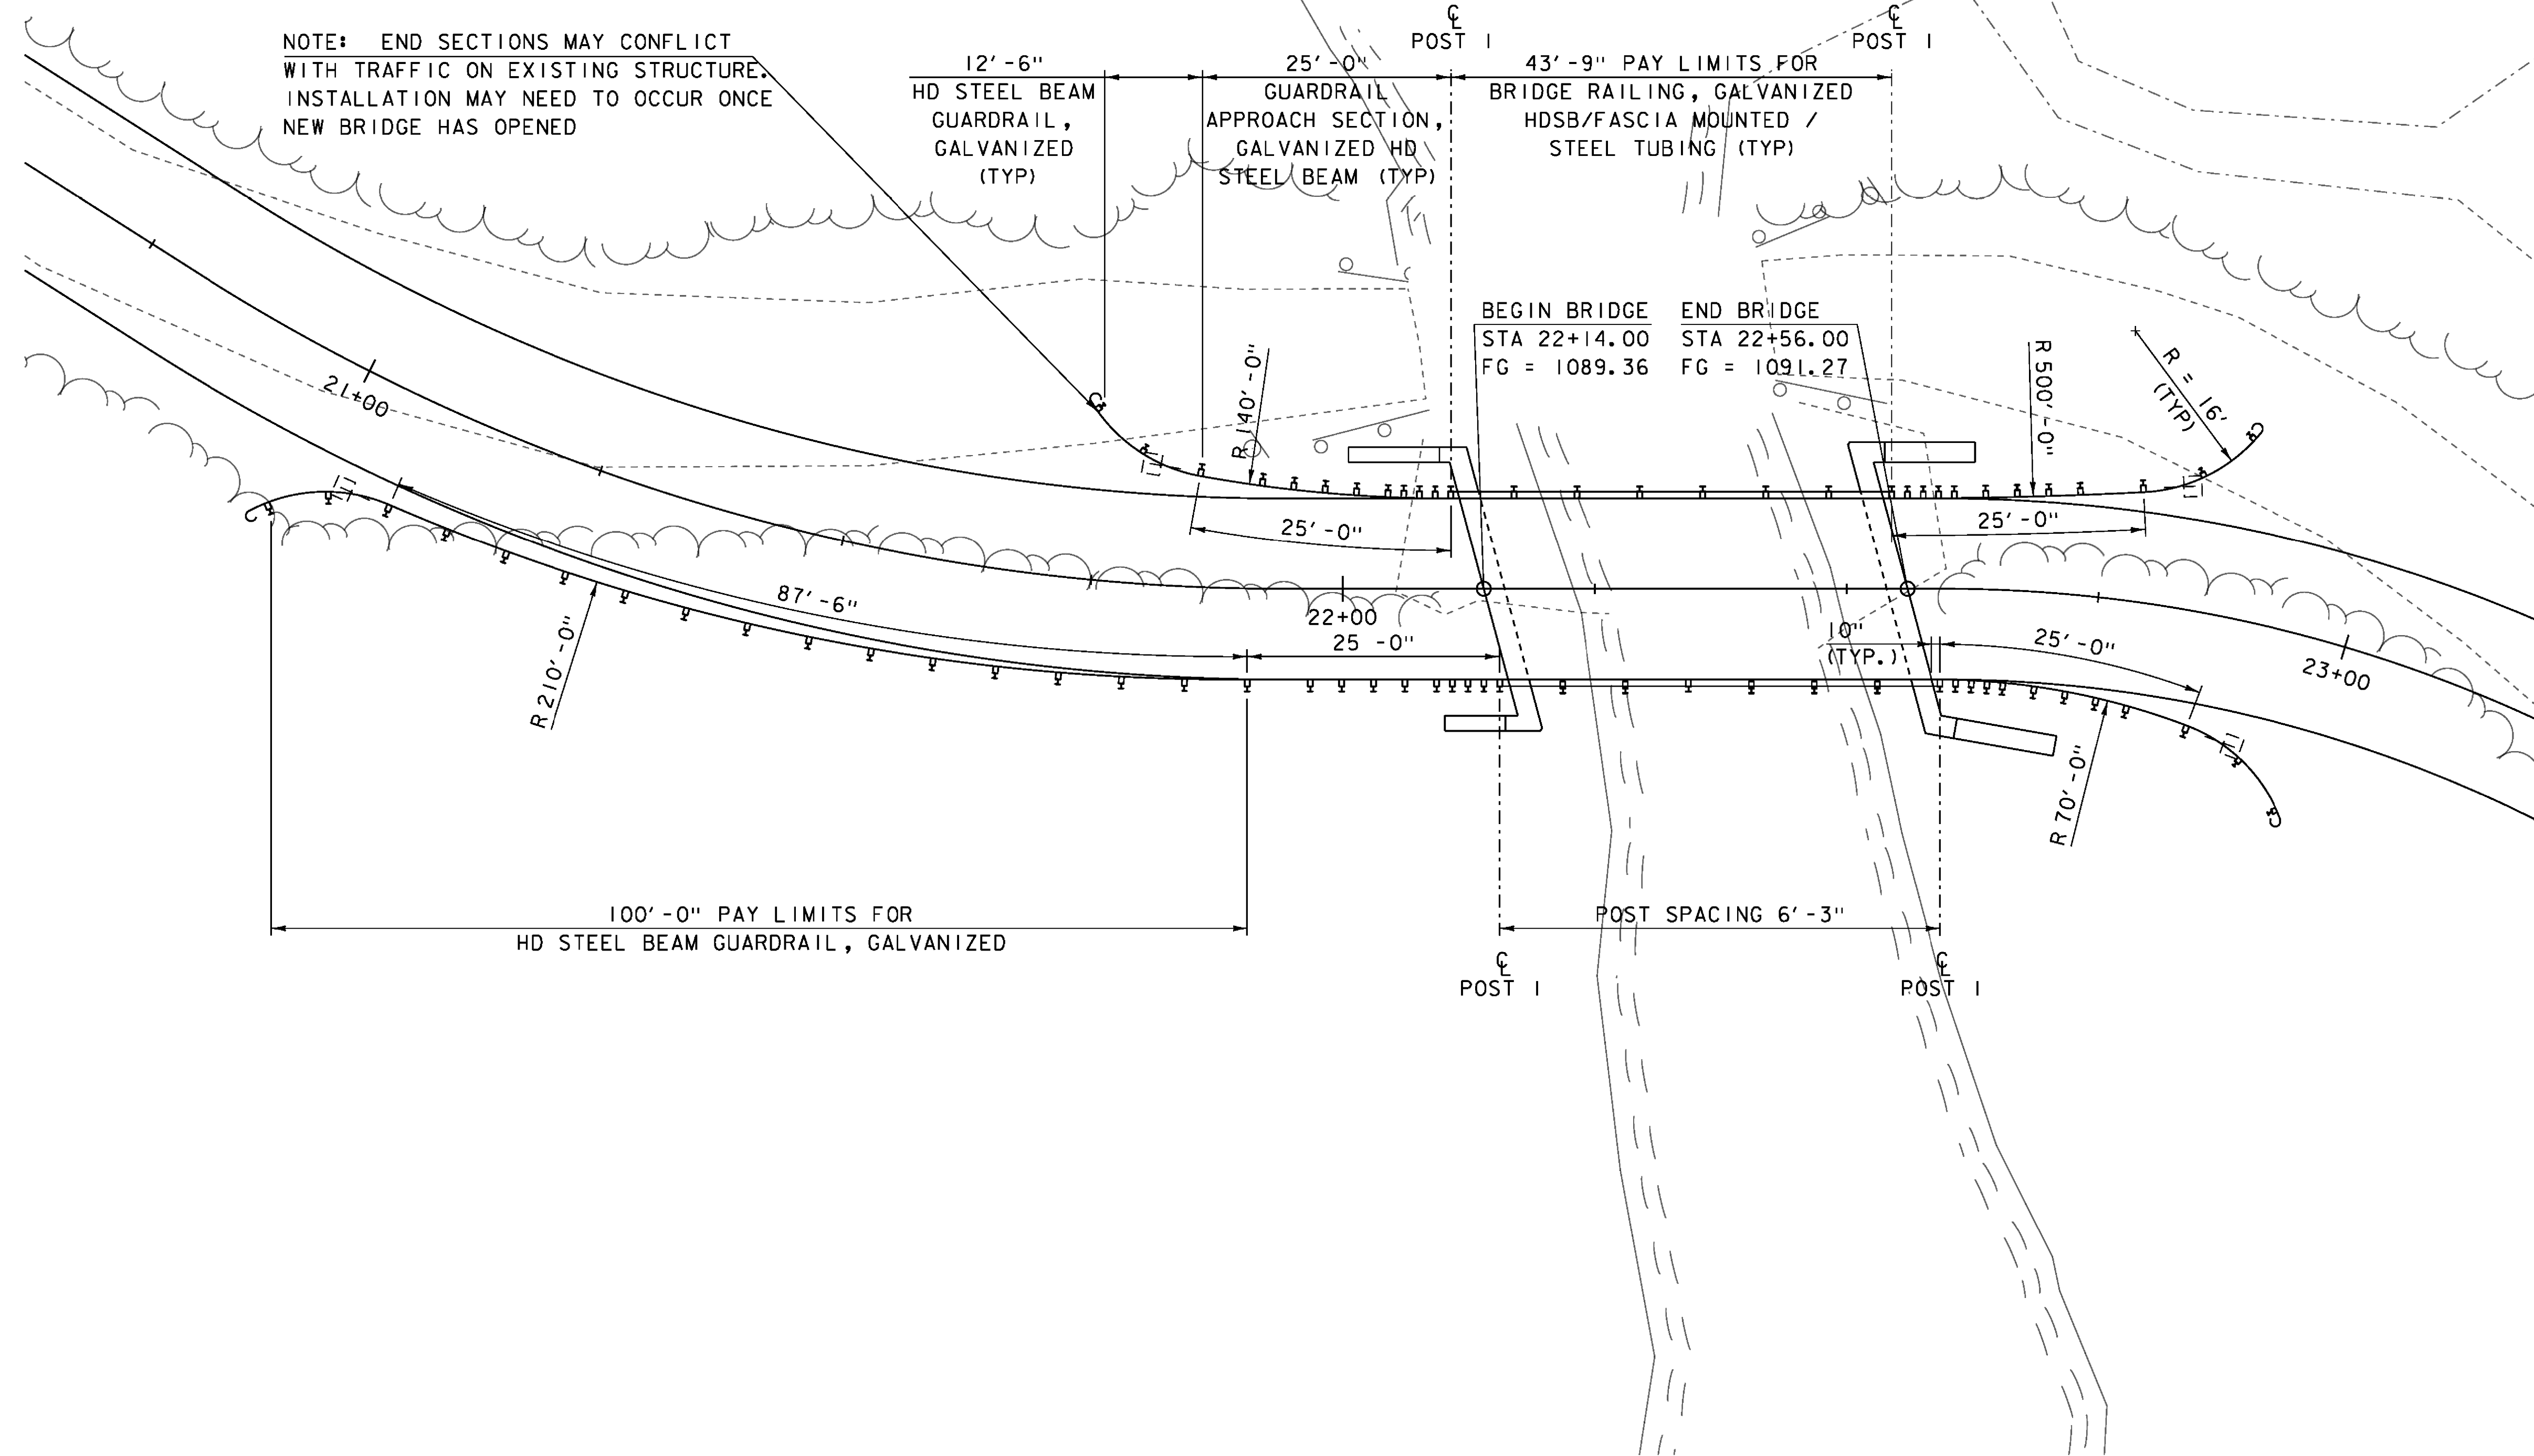


THIS SHEET IS ONLY REPRESENTATIVE
OF GUARDRAIL AND BRIDGE RAIL ON THE
RIGHT SIDE OF THE ROADWAY. SEE SHEETS
17 & 17A FOR OTHER RAIL DETAILS

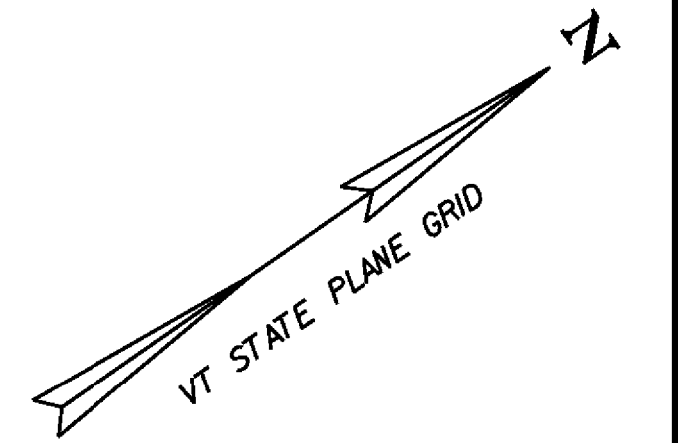

SCALE 1" = 10'-0"

PROJECT NAME: HUNTINGTON	PLOT DATE: 15-OCT-2015
PROJECT NUMBER: BRO 1445(35)	DRAWN BY: R. PELLETT
FILE NAME: s2j162rail.dgn	CHECKED BY: D. PETERSON
PROJECT LEADER: C. CARLSON	SHEET 18 OF 44
DESIGNED BY: D. PETERSON	
RAIL LAYOUT SHEET	