
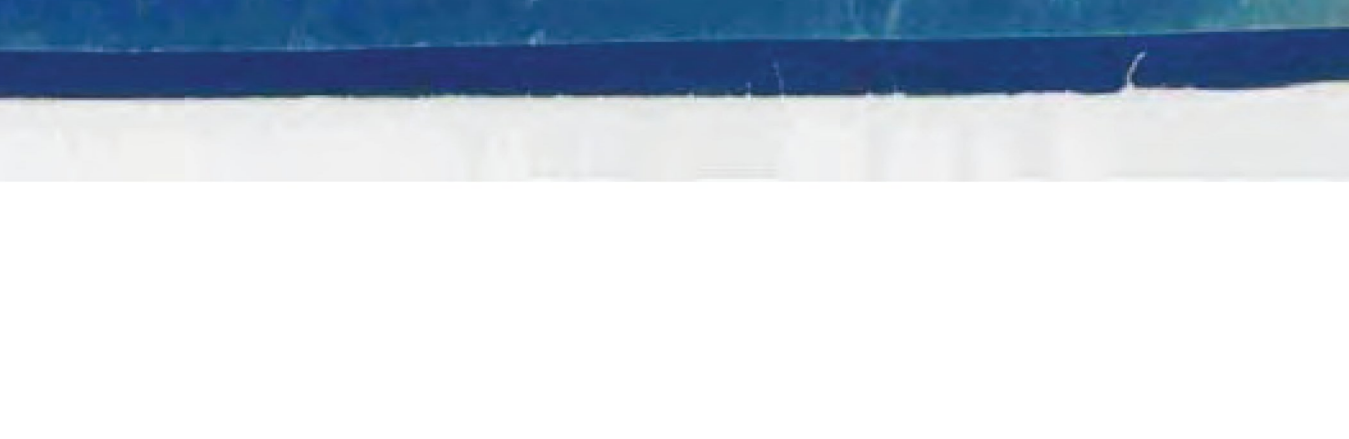
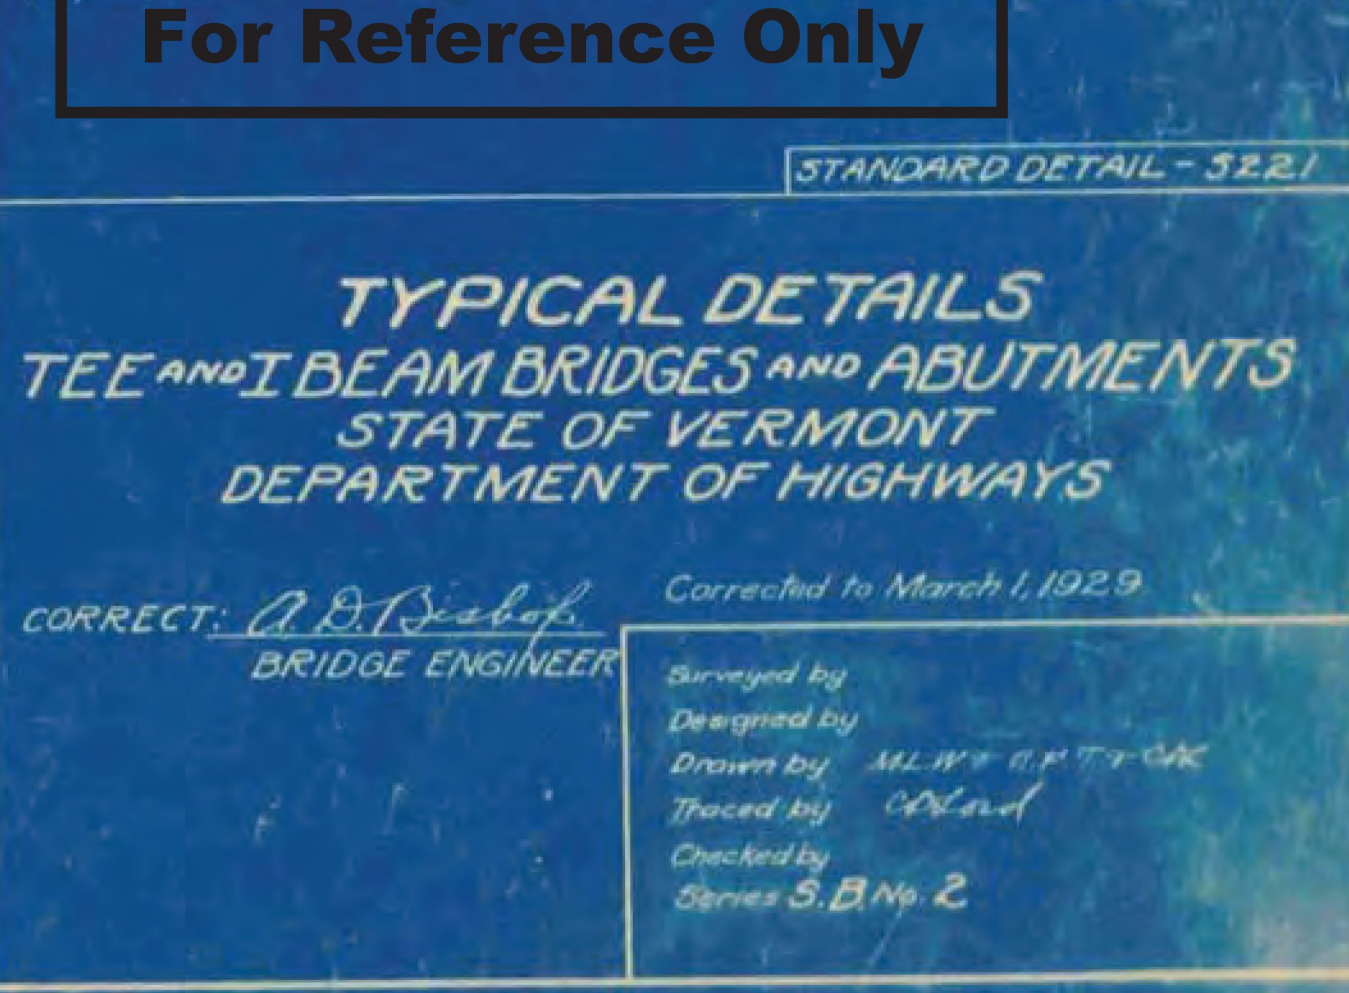
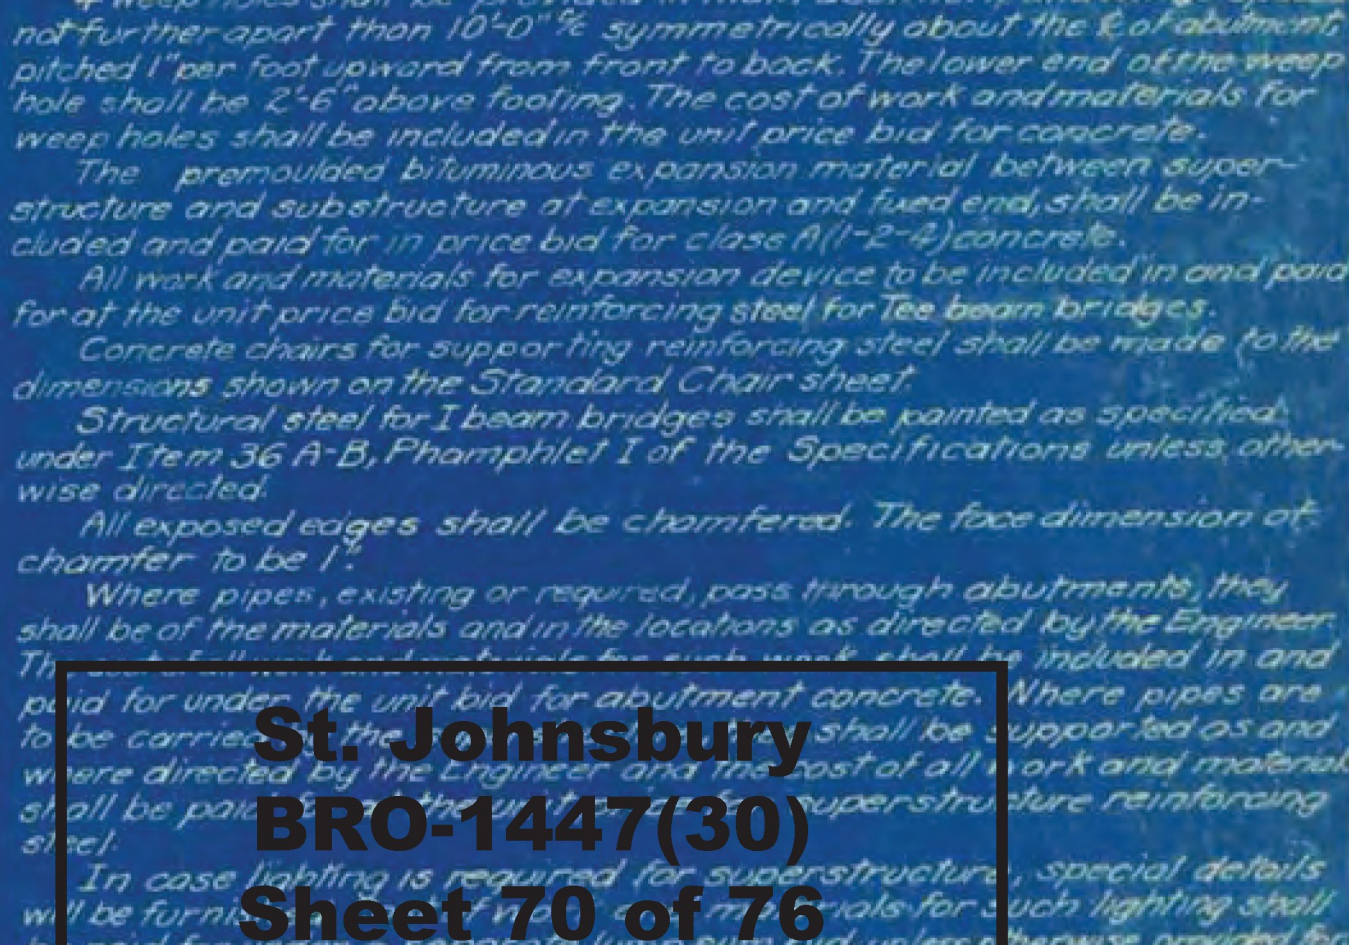
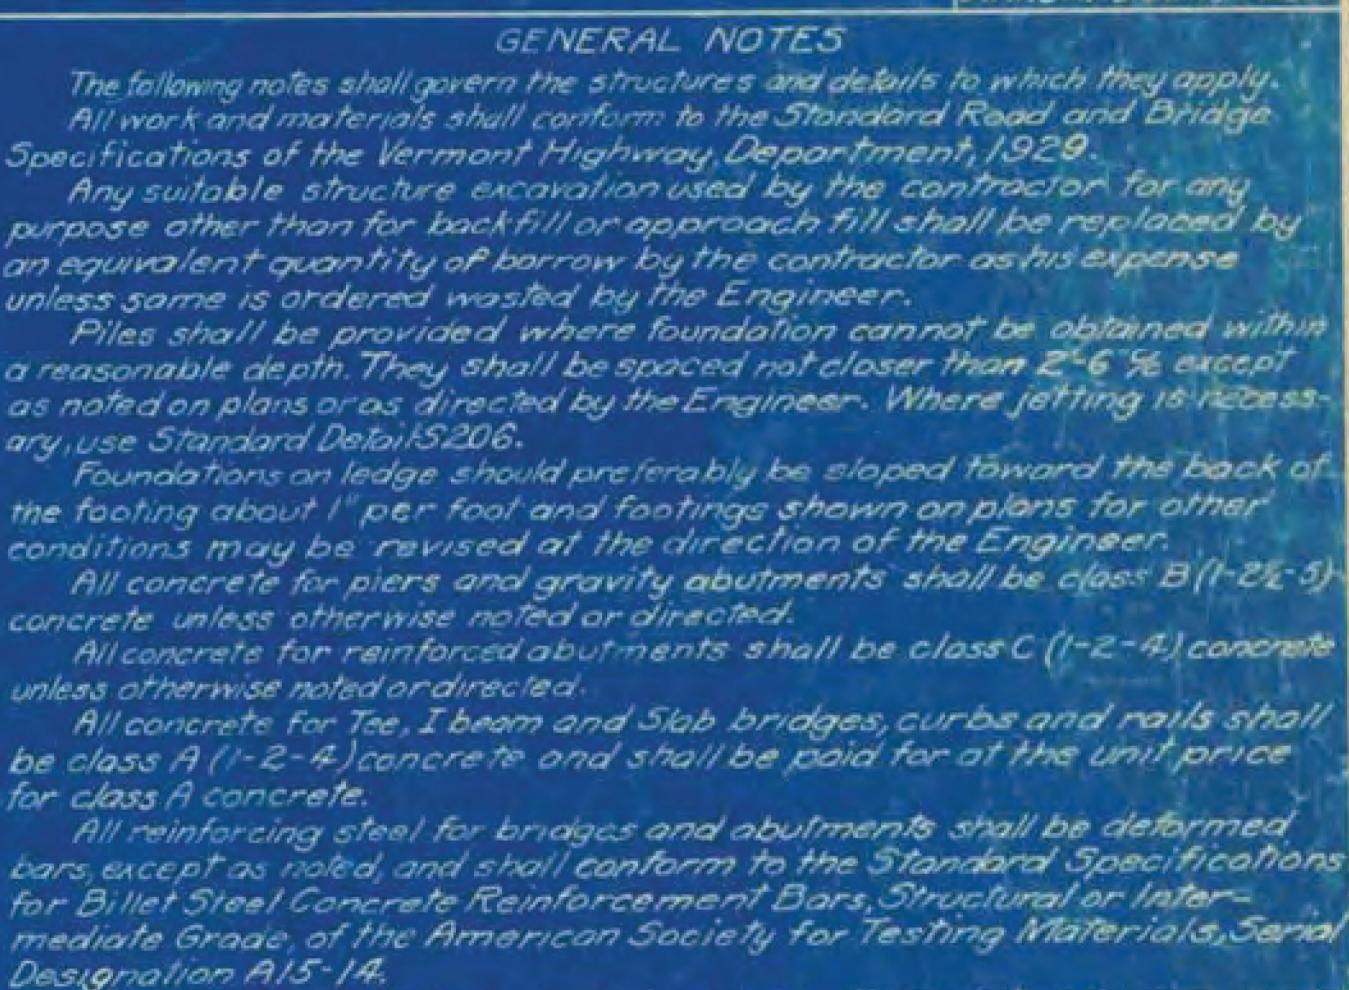
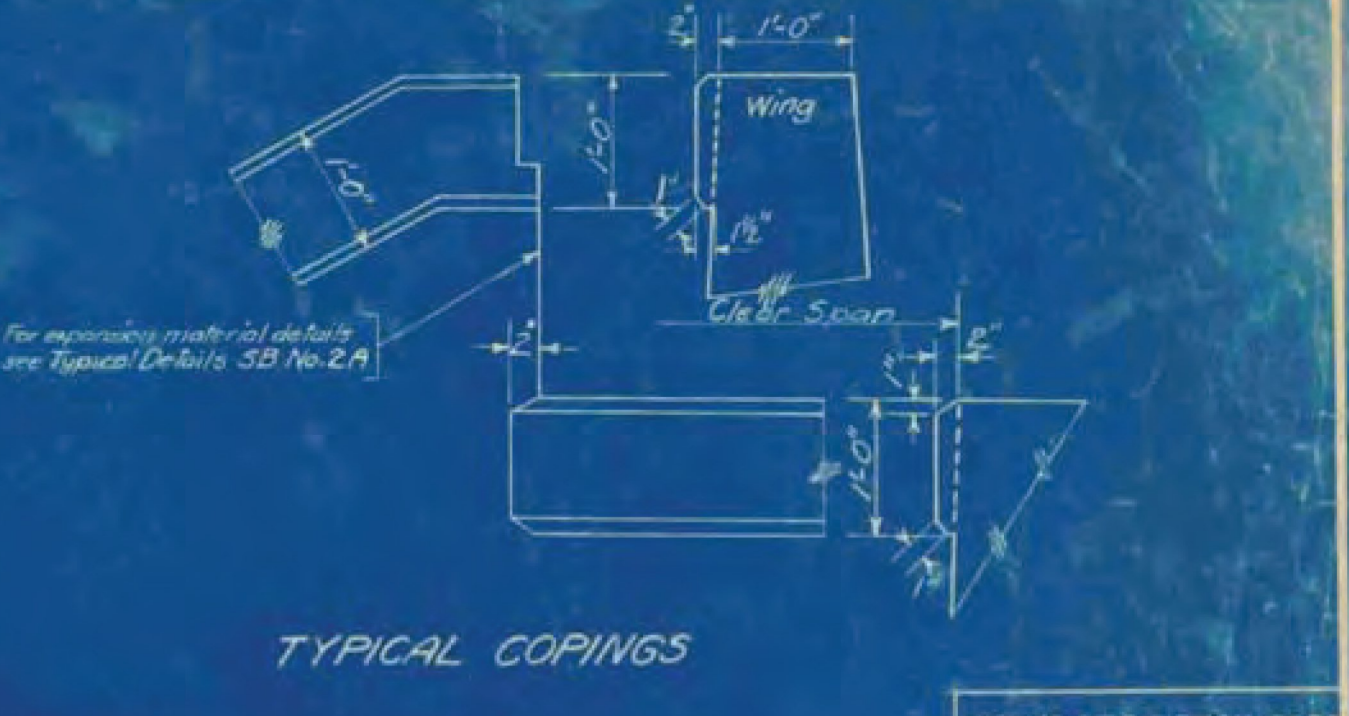
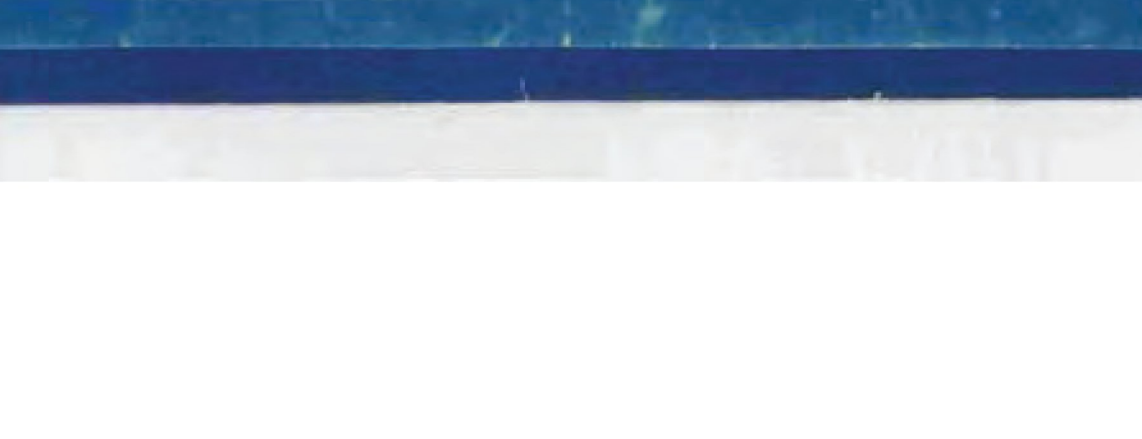
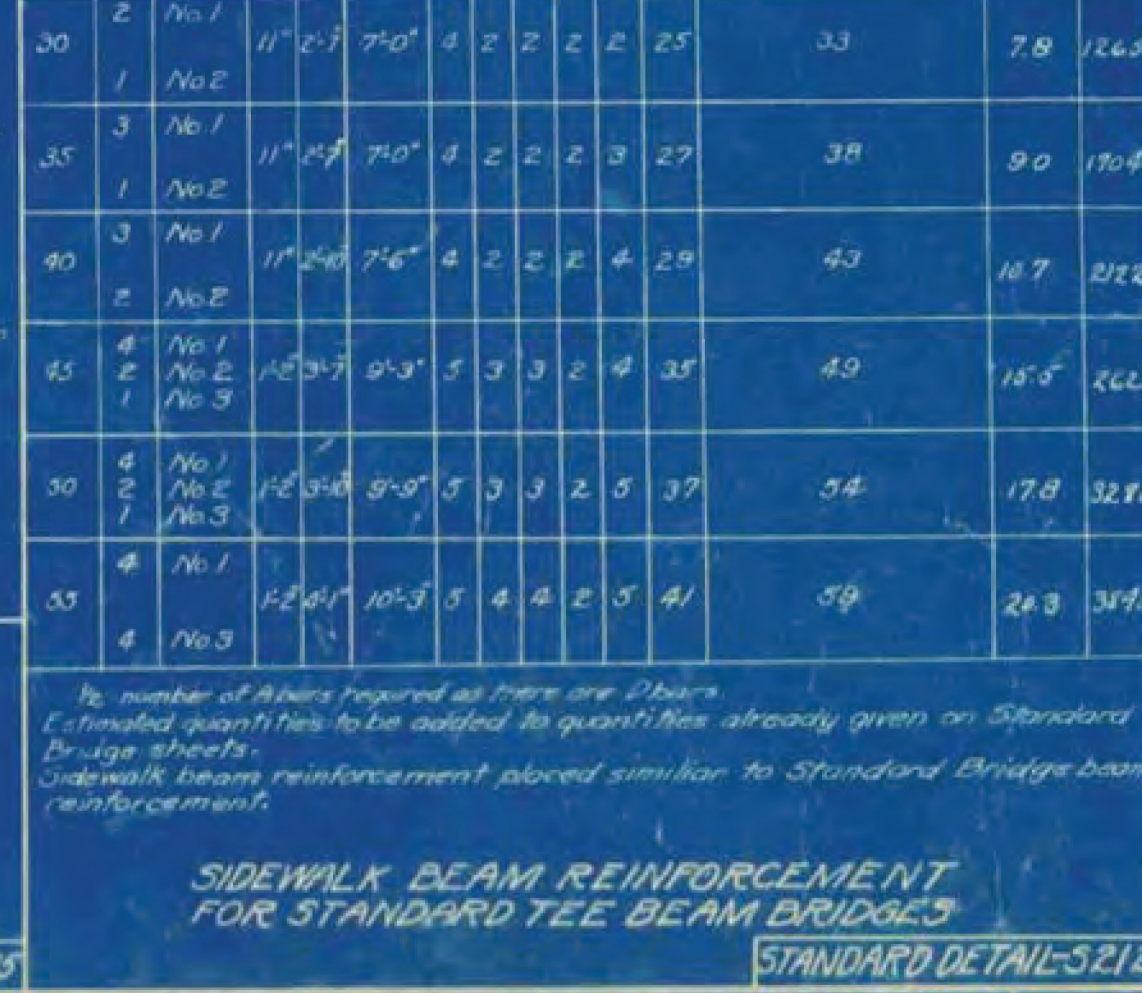
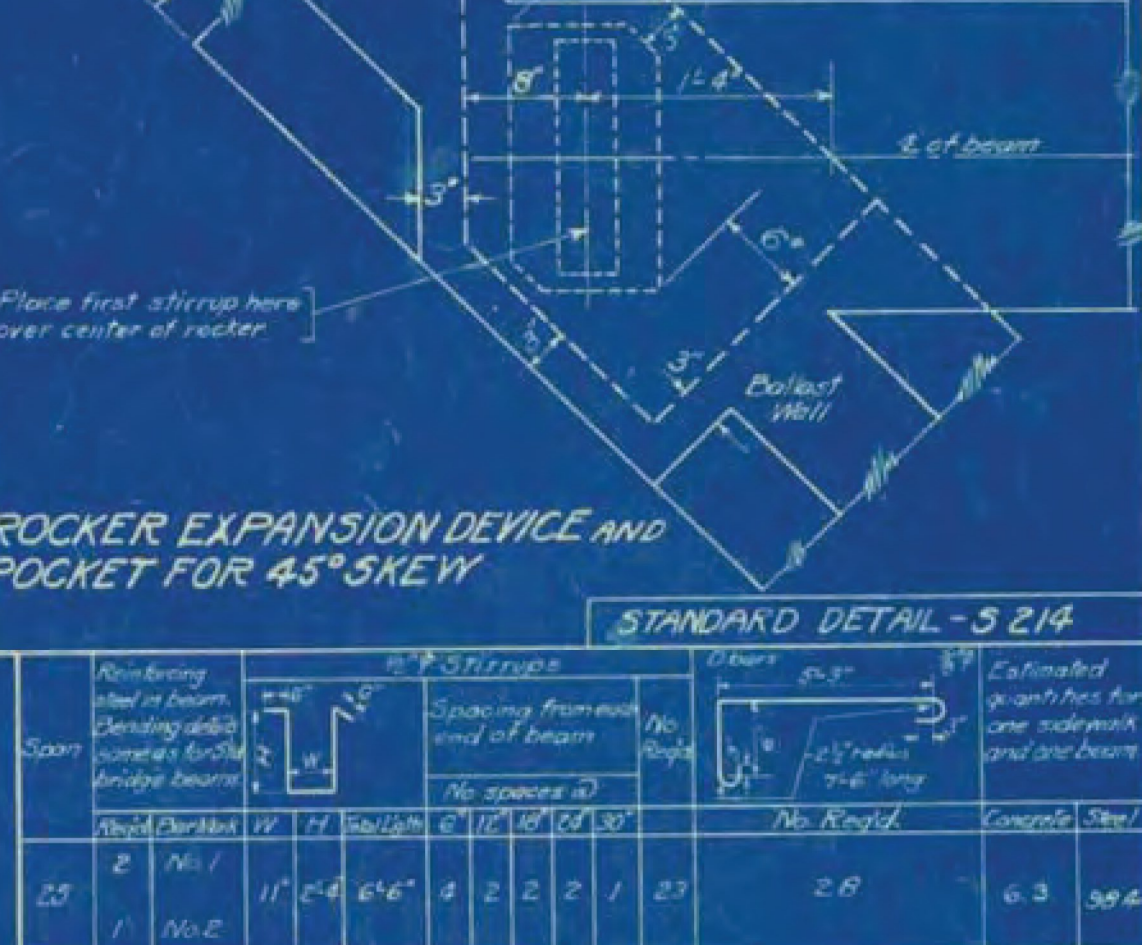
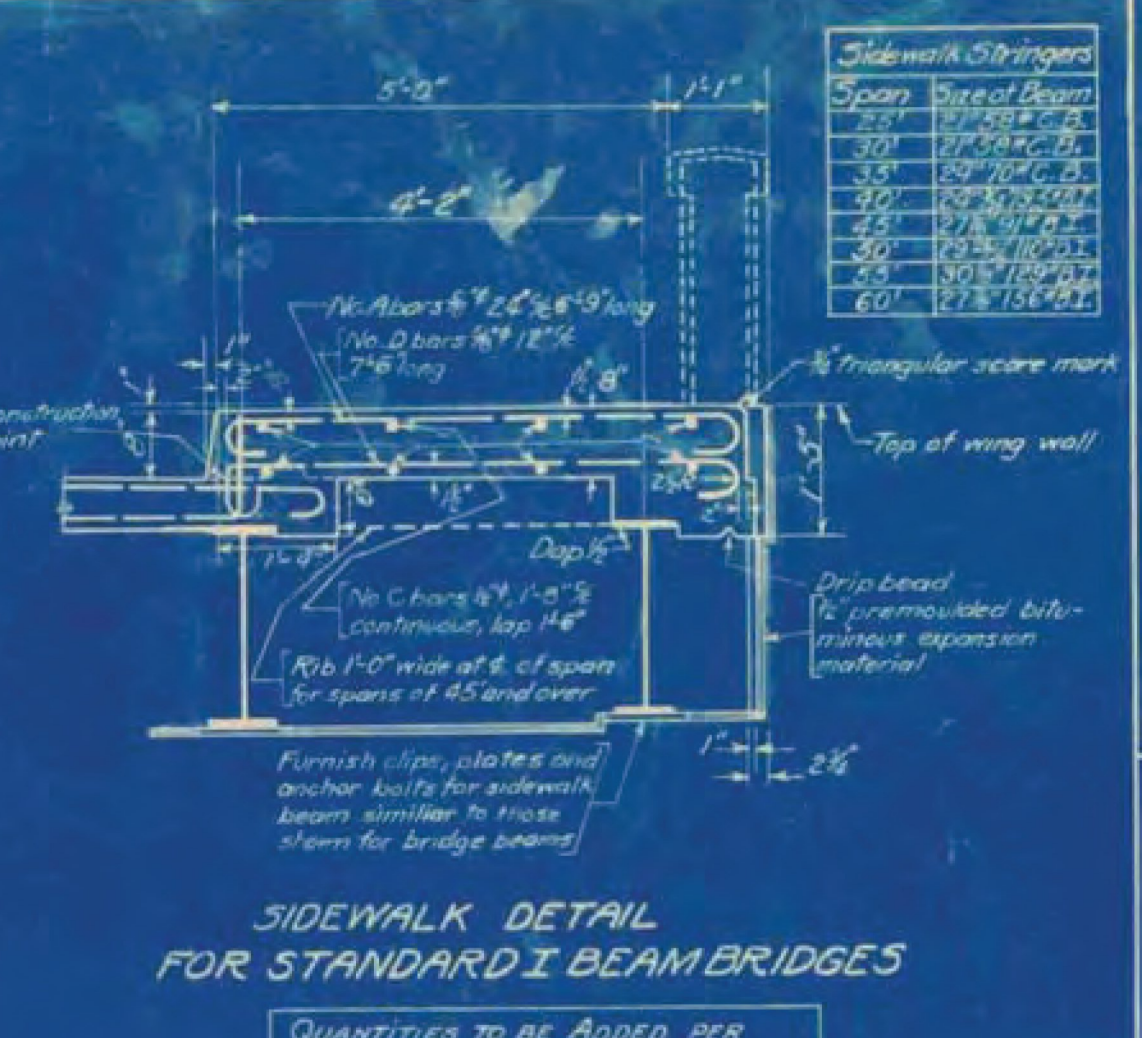
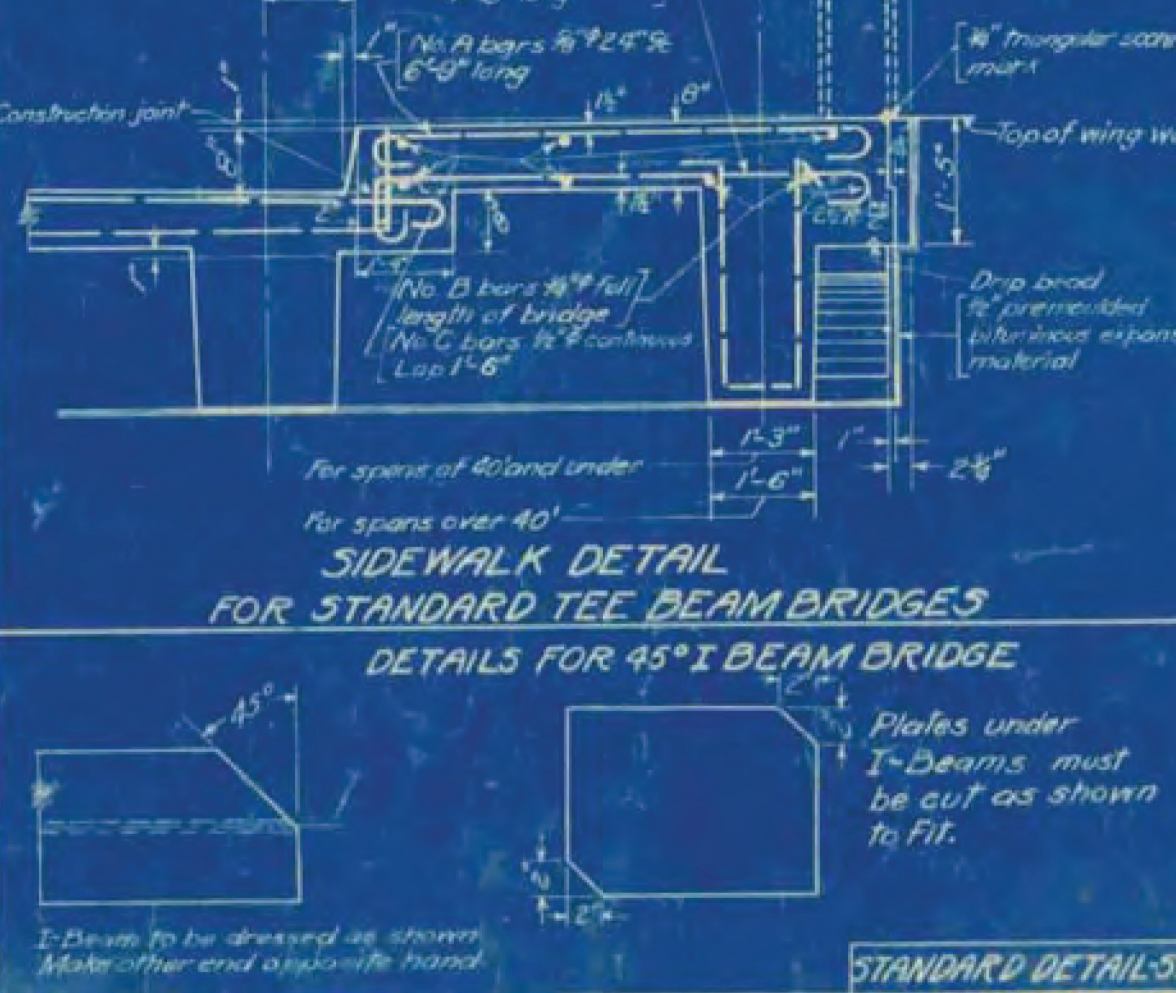
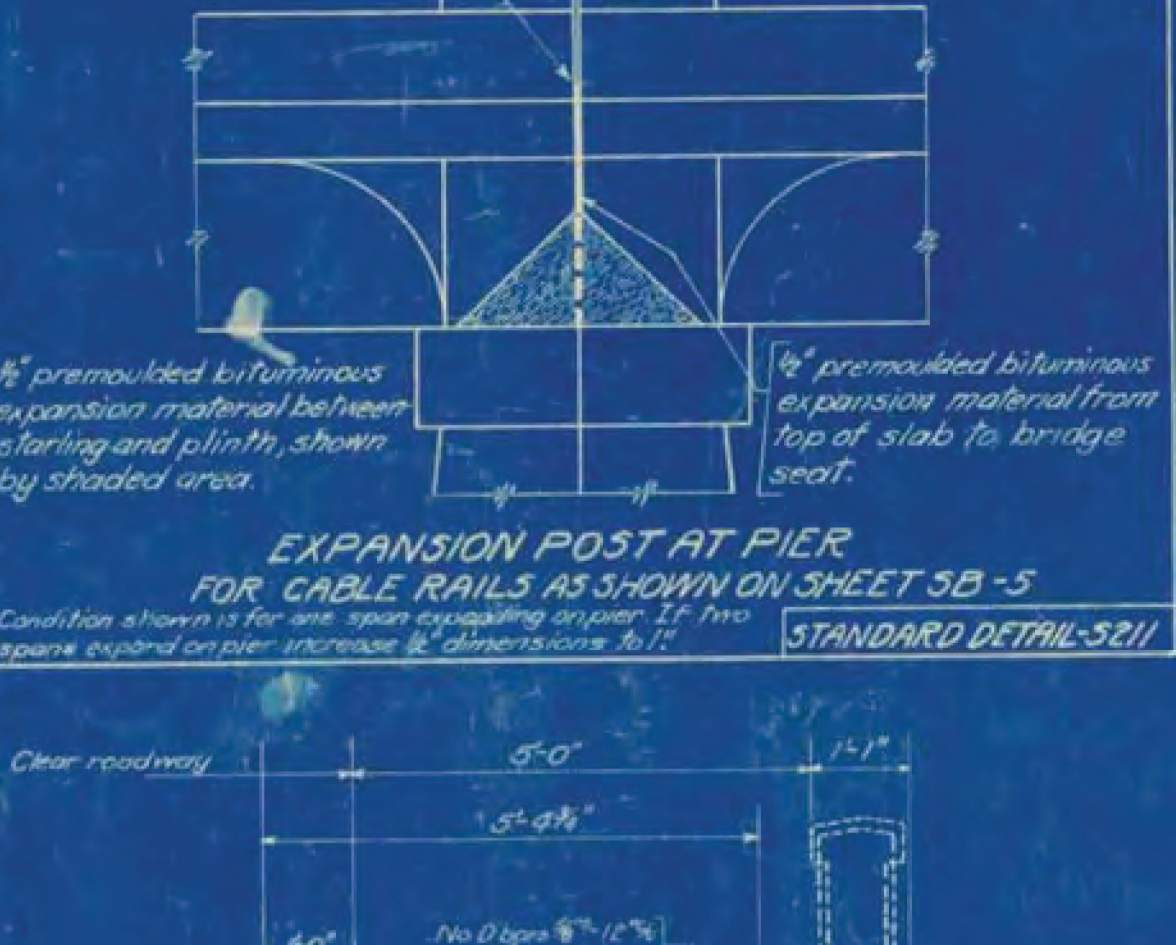
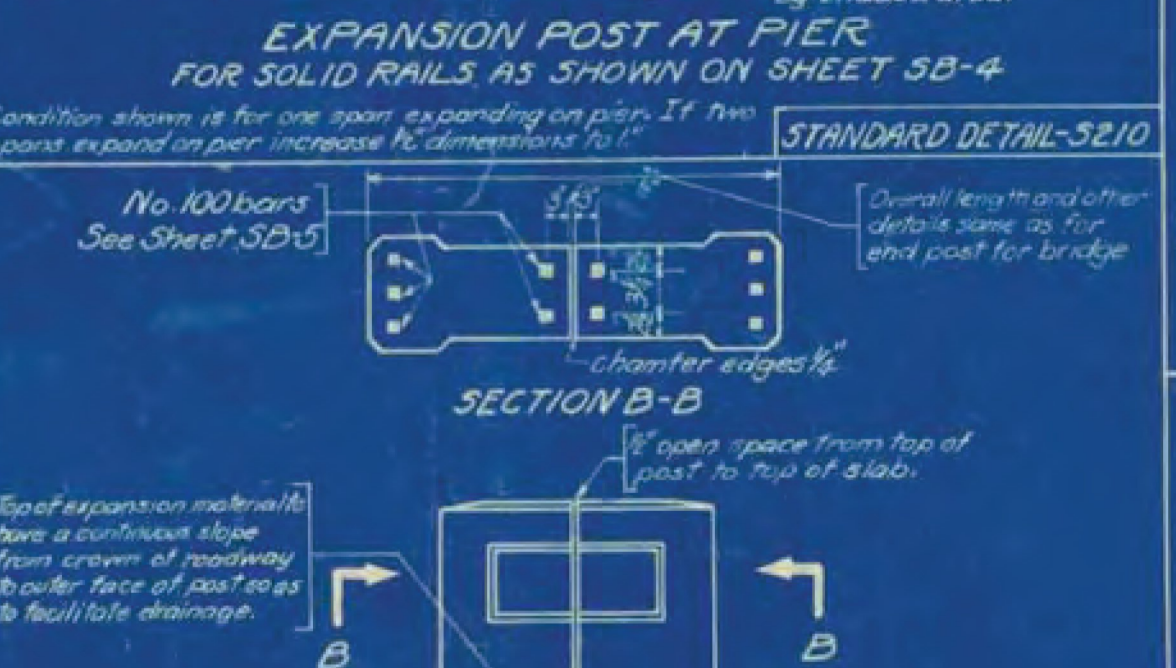
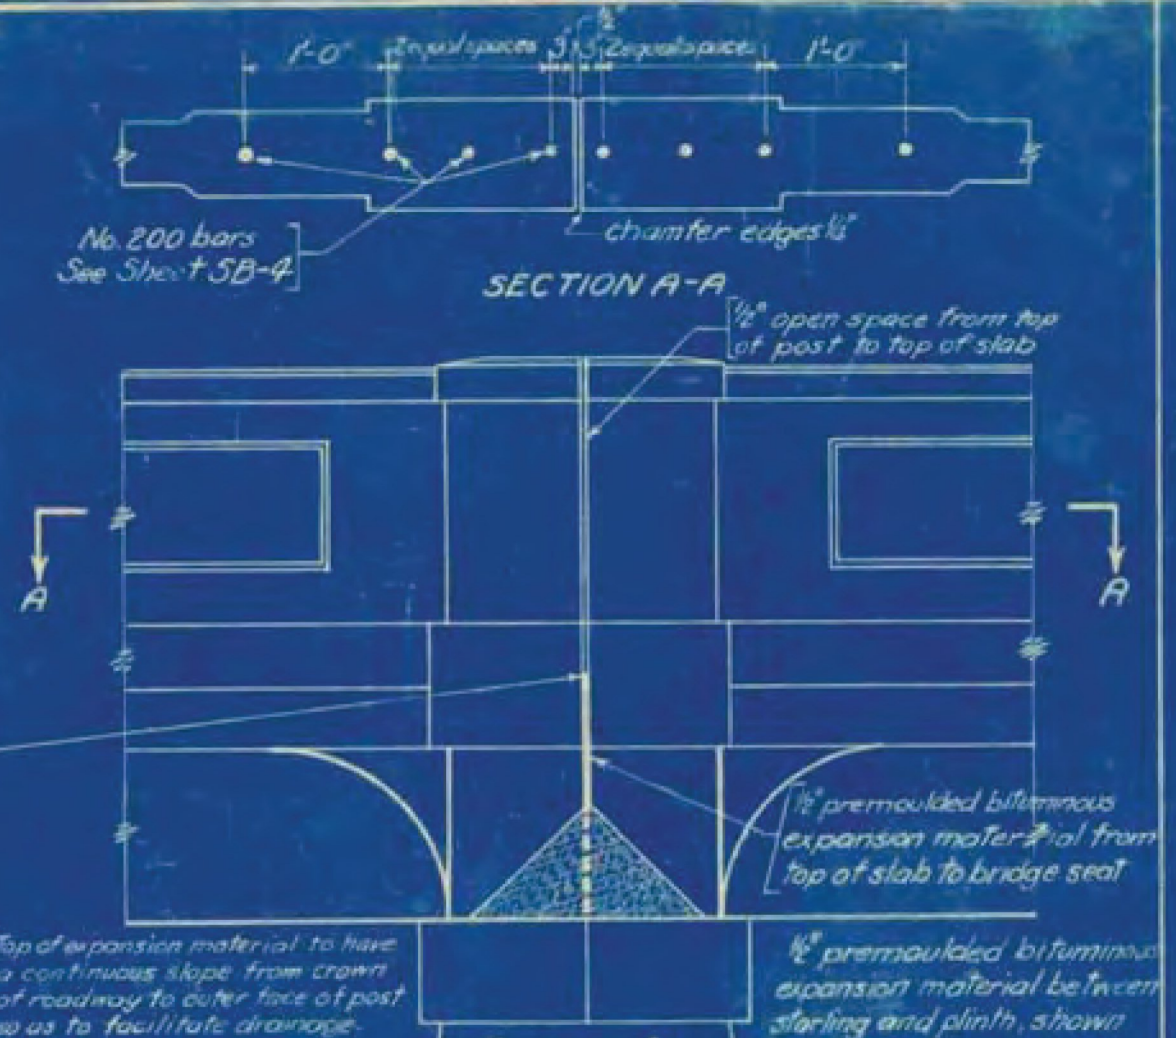
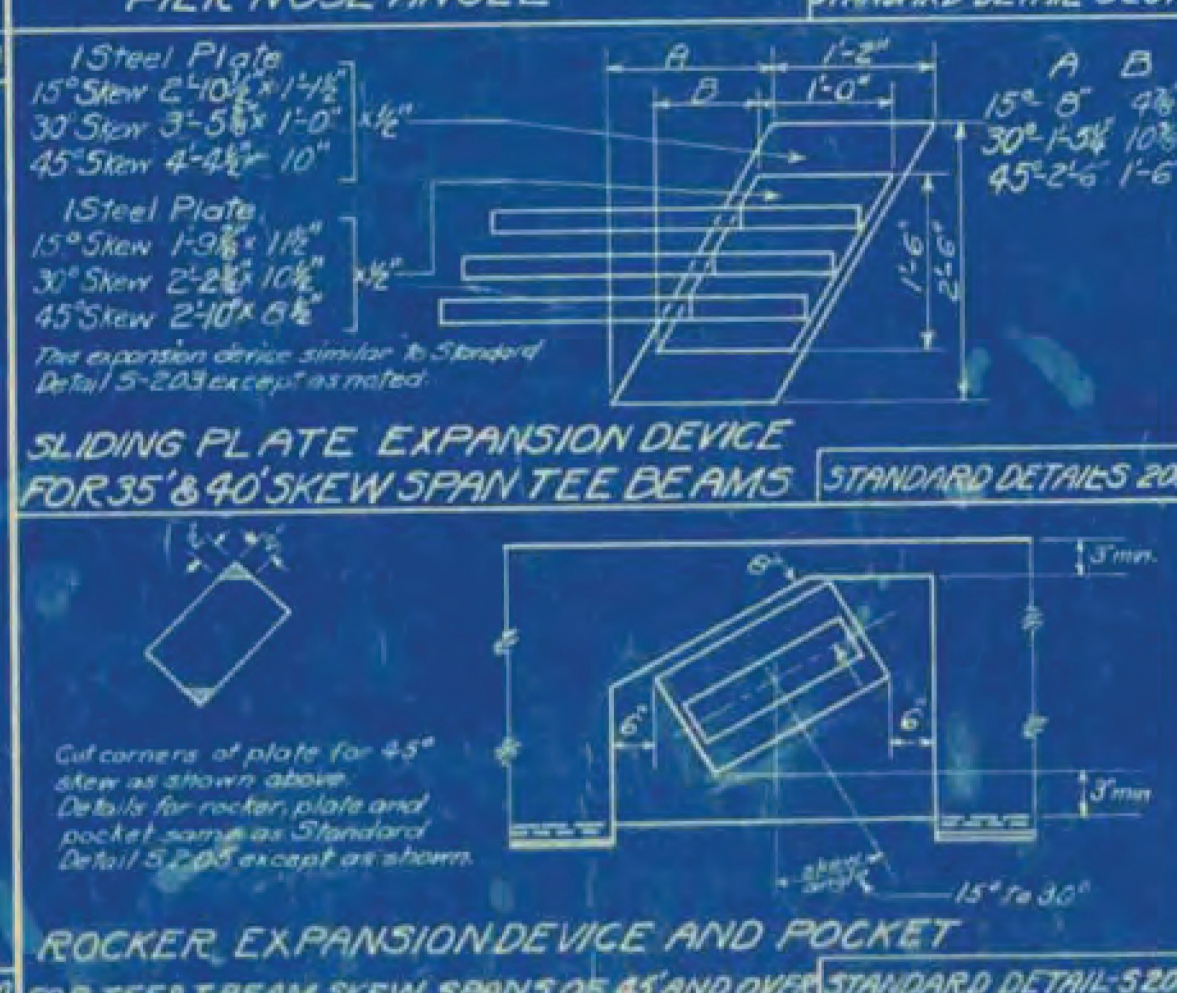
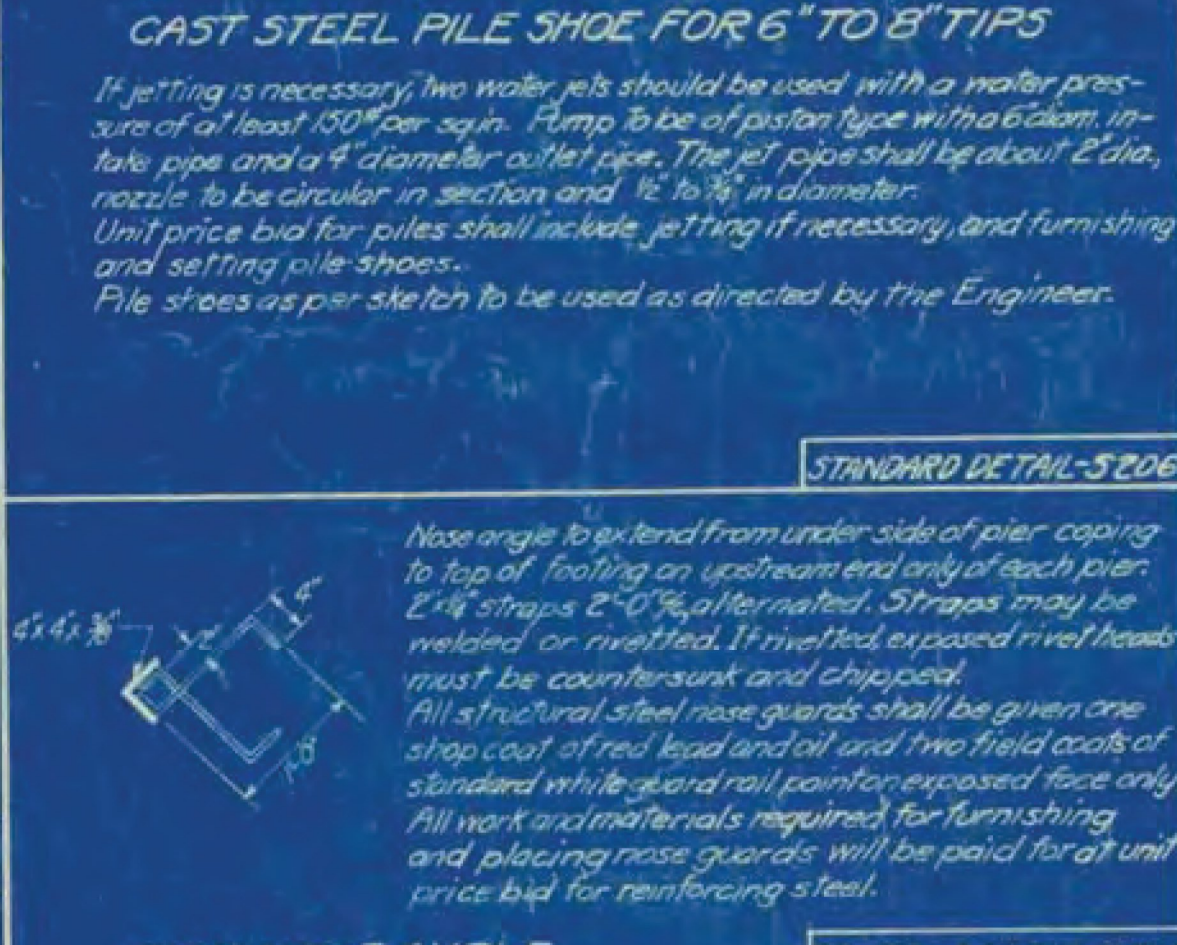
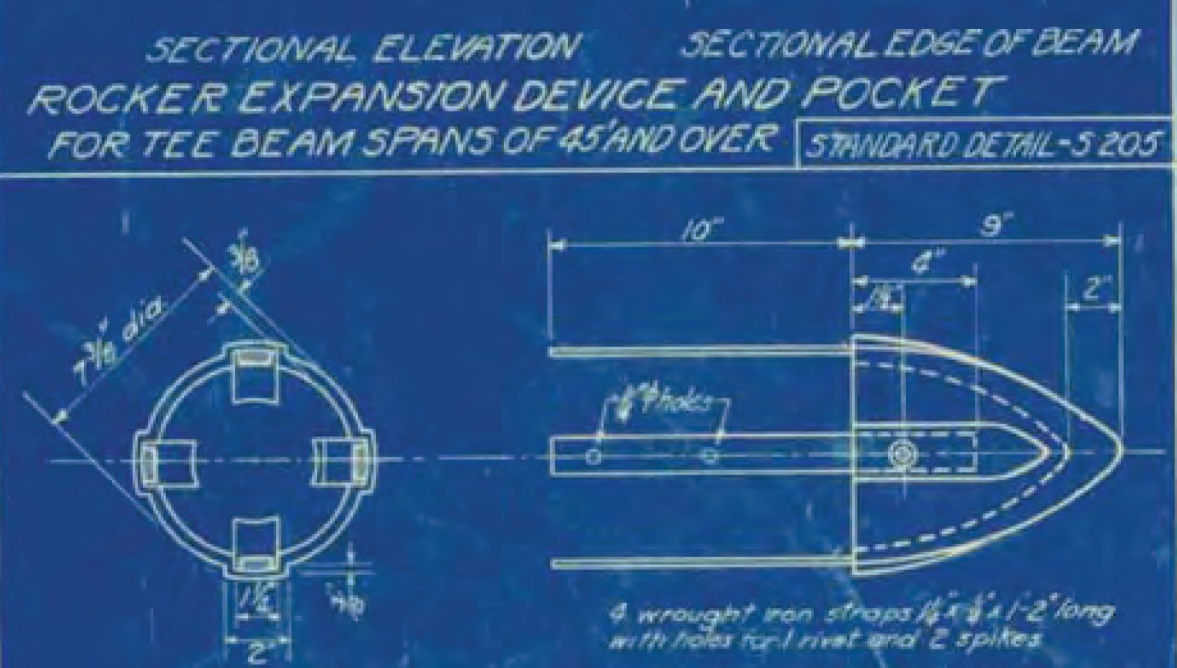
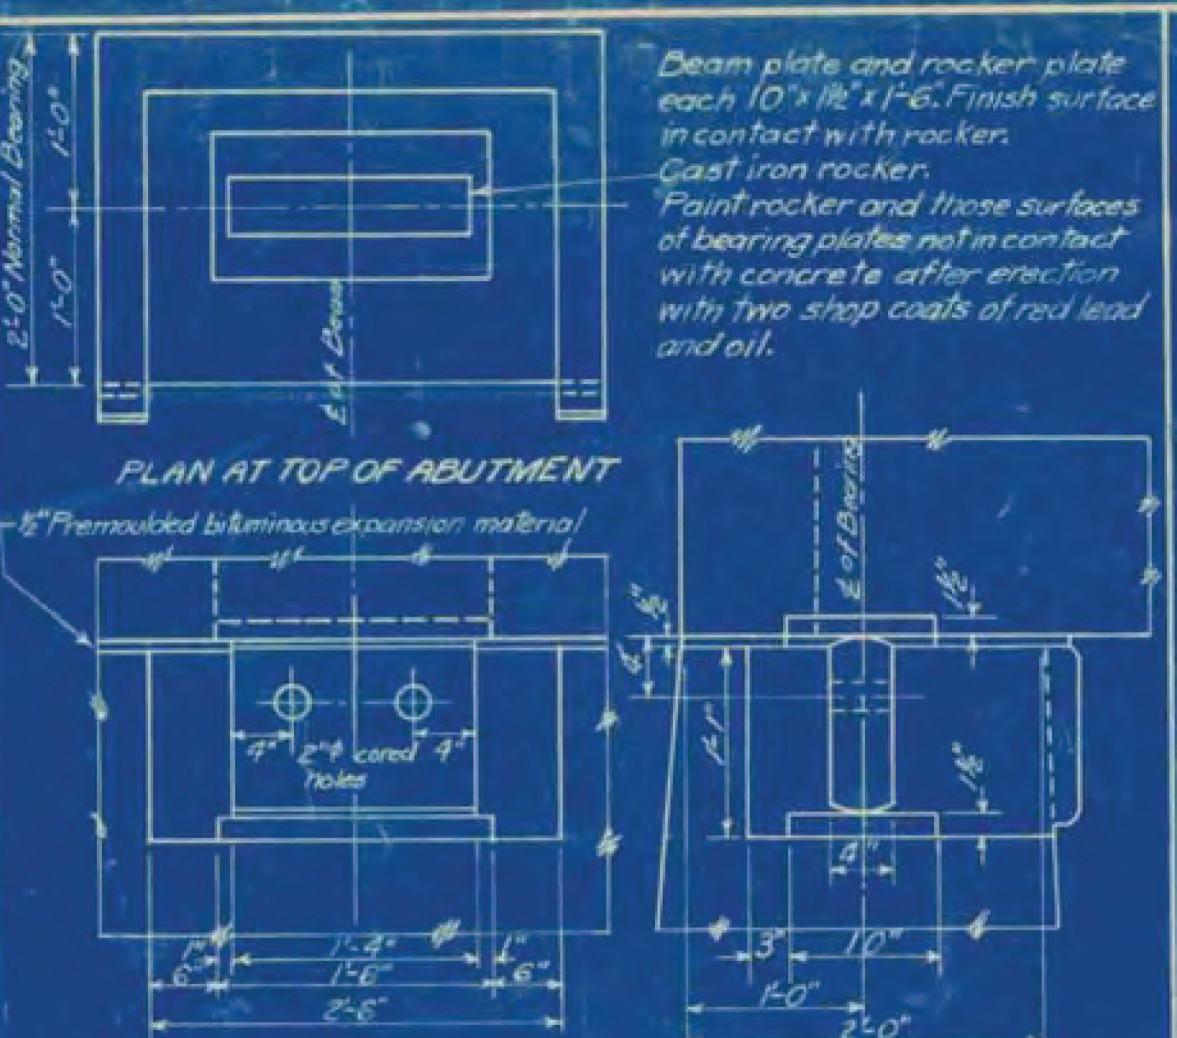
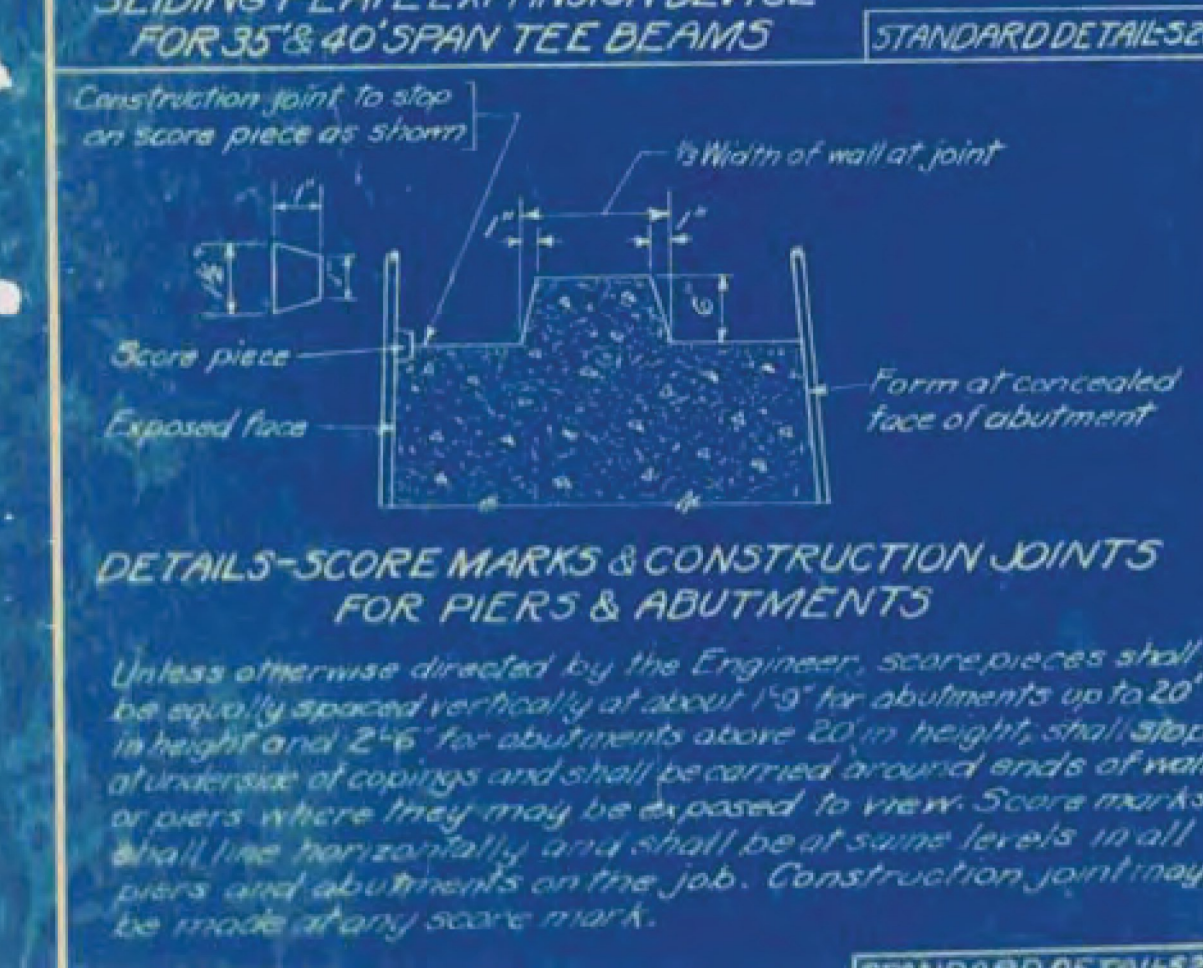
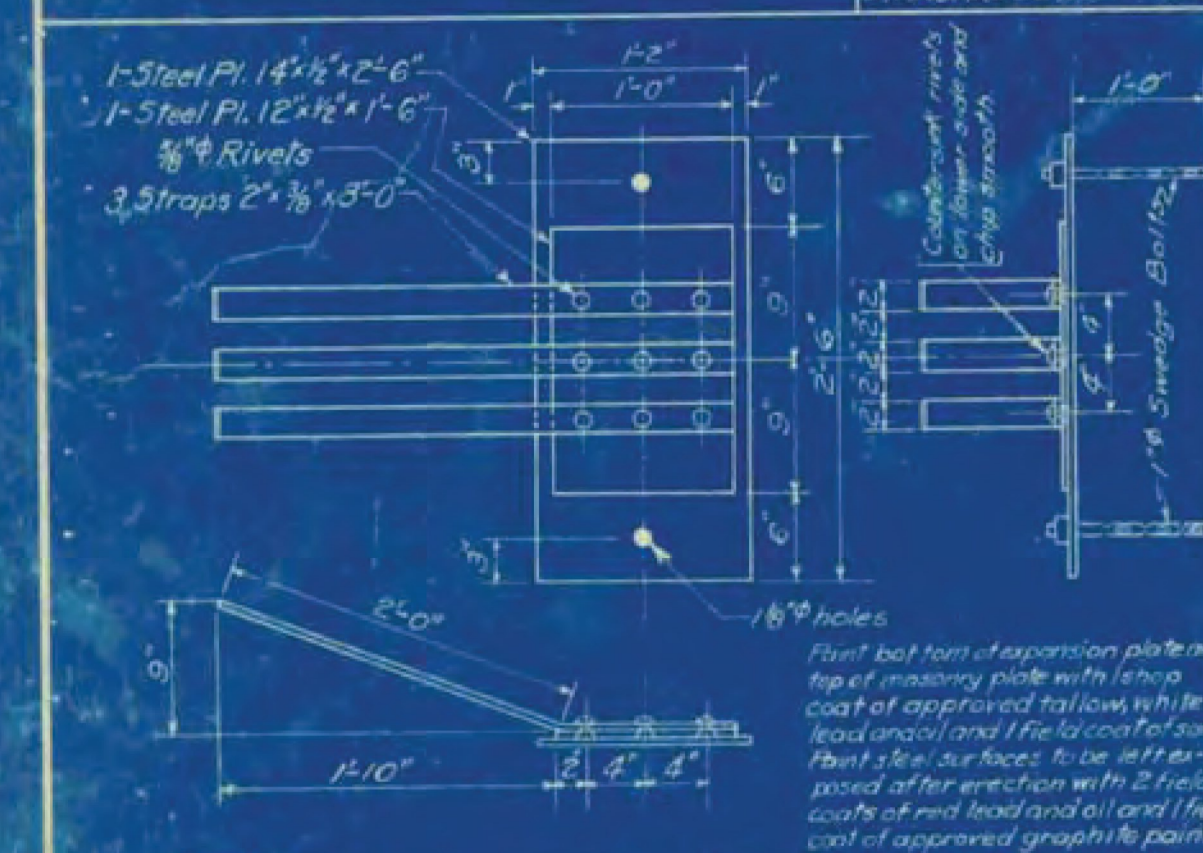
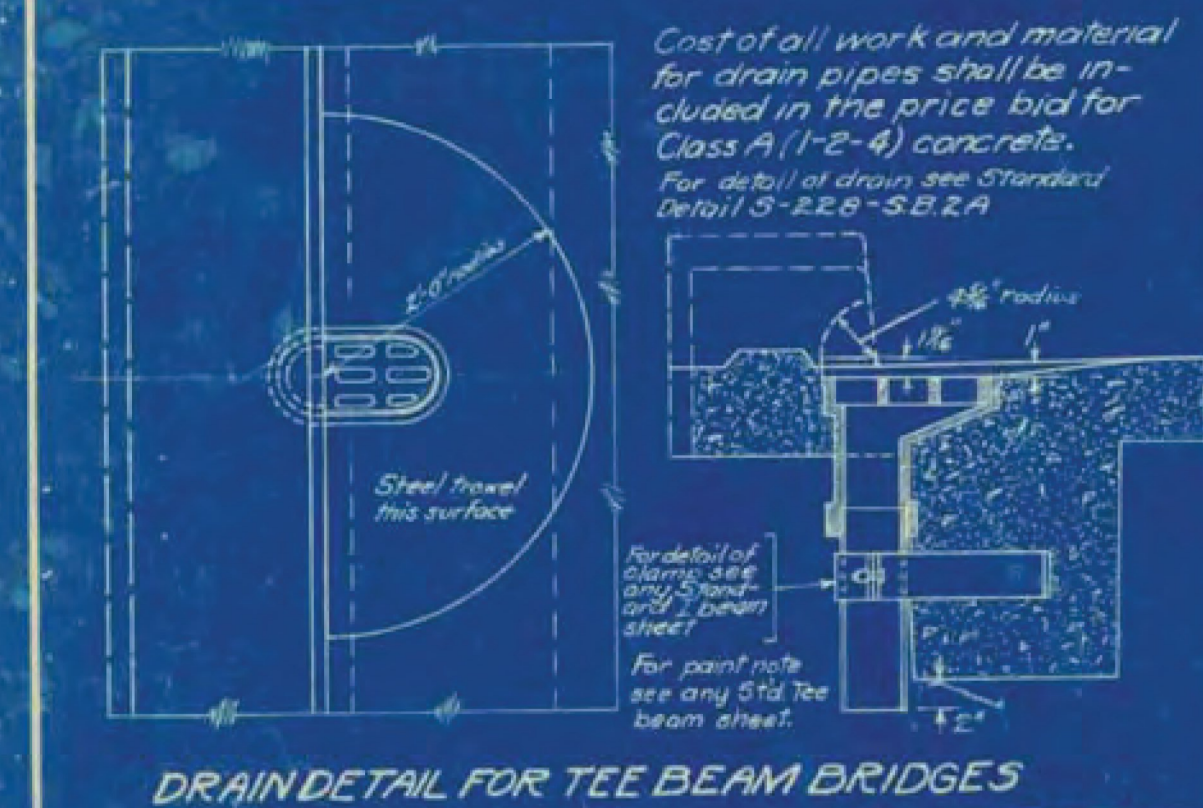


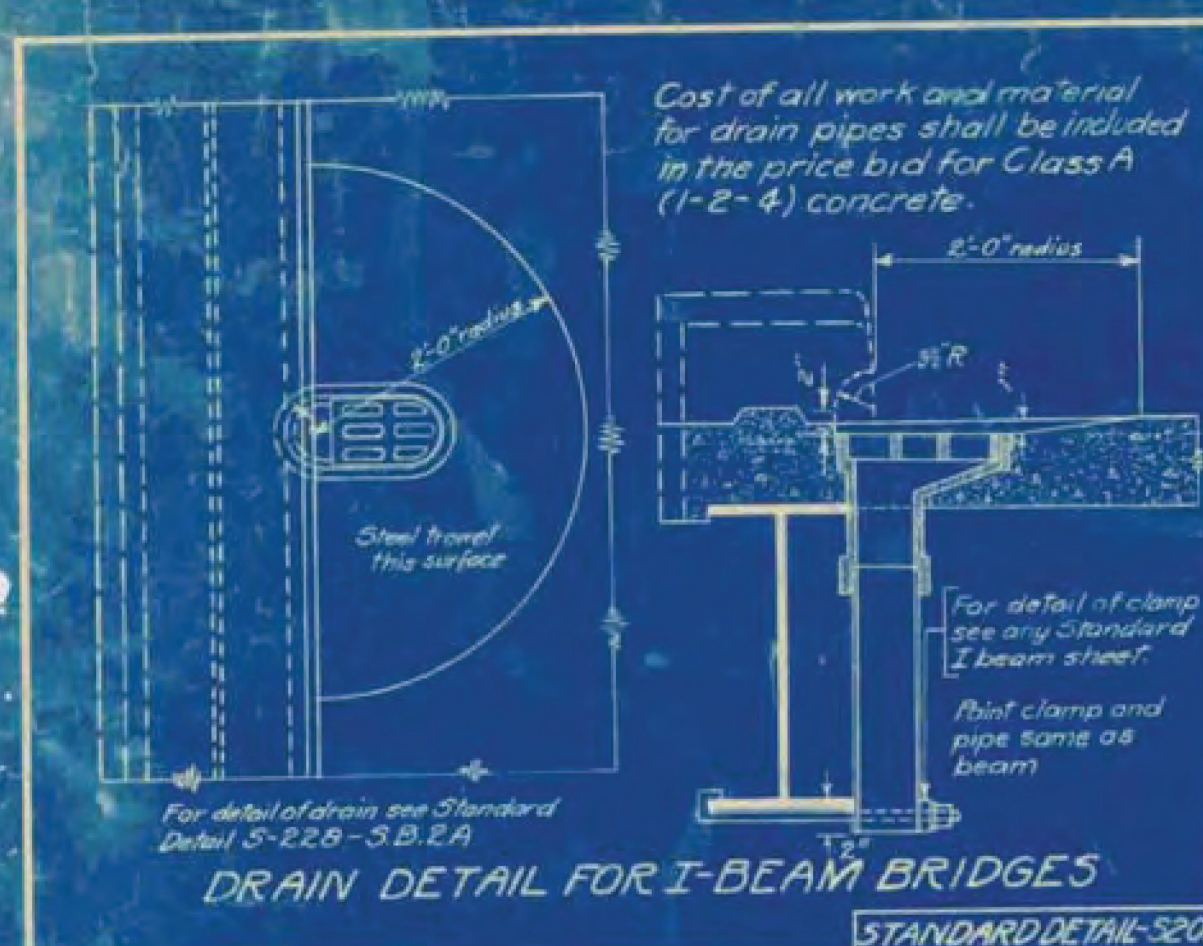

St. Johnsbury
BRO-1447(30)
Sheet 70 of 76
For Reference Only

TYPICAL DETAILS
TEE AND I BEAM BRIDGES AND ABUTMENTS
STATE OF VERMONT
DEPARTMENT OF HIGHWAYS

CORRECT: *A. D. Bishop*
 BRIDGE ENGINEER

Corrected to March 1, 1929

Designed by: *MLW*
 Drawn by: *MLW*
 Traced by: *MLW*
 Checked by: *MLW*
 Series: *S.B. No. 2*