



PLAN

NOTES:  
 S.B. No. 2 - S204, S220, S221, S211, S206.  
 S.B. No. 2A - S223.

NOTE  
 SLEEPERS PER FLOW

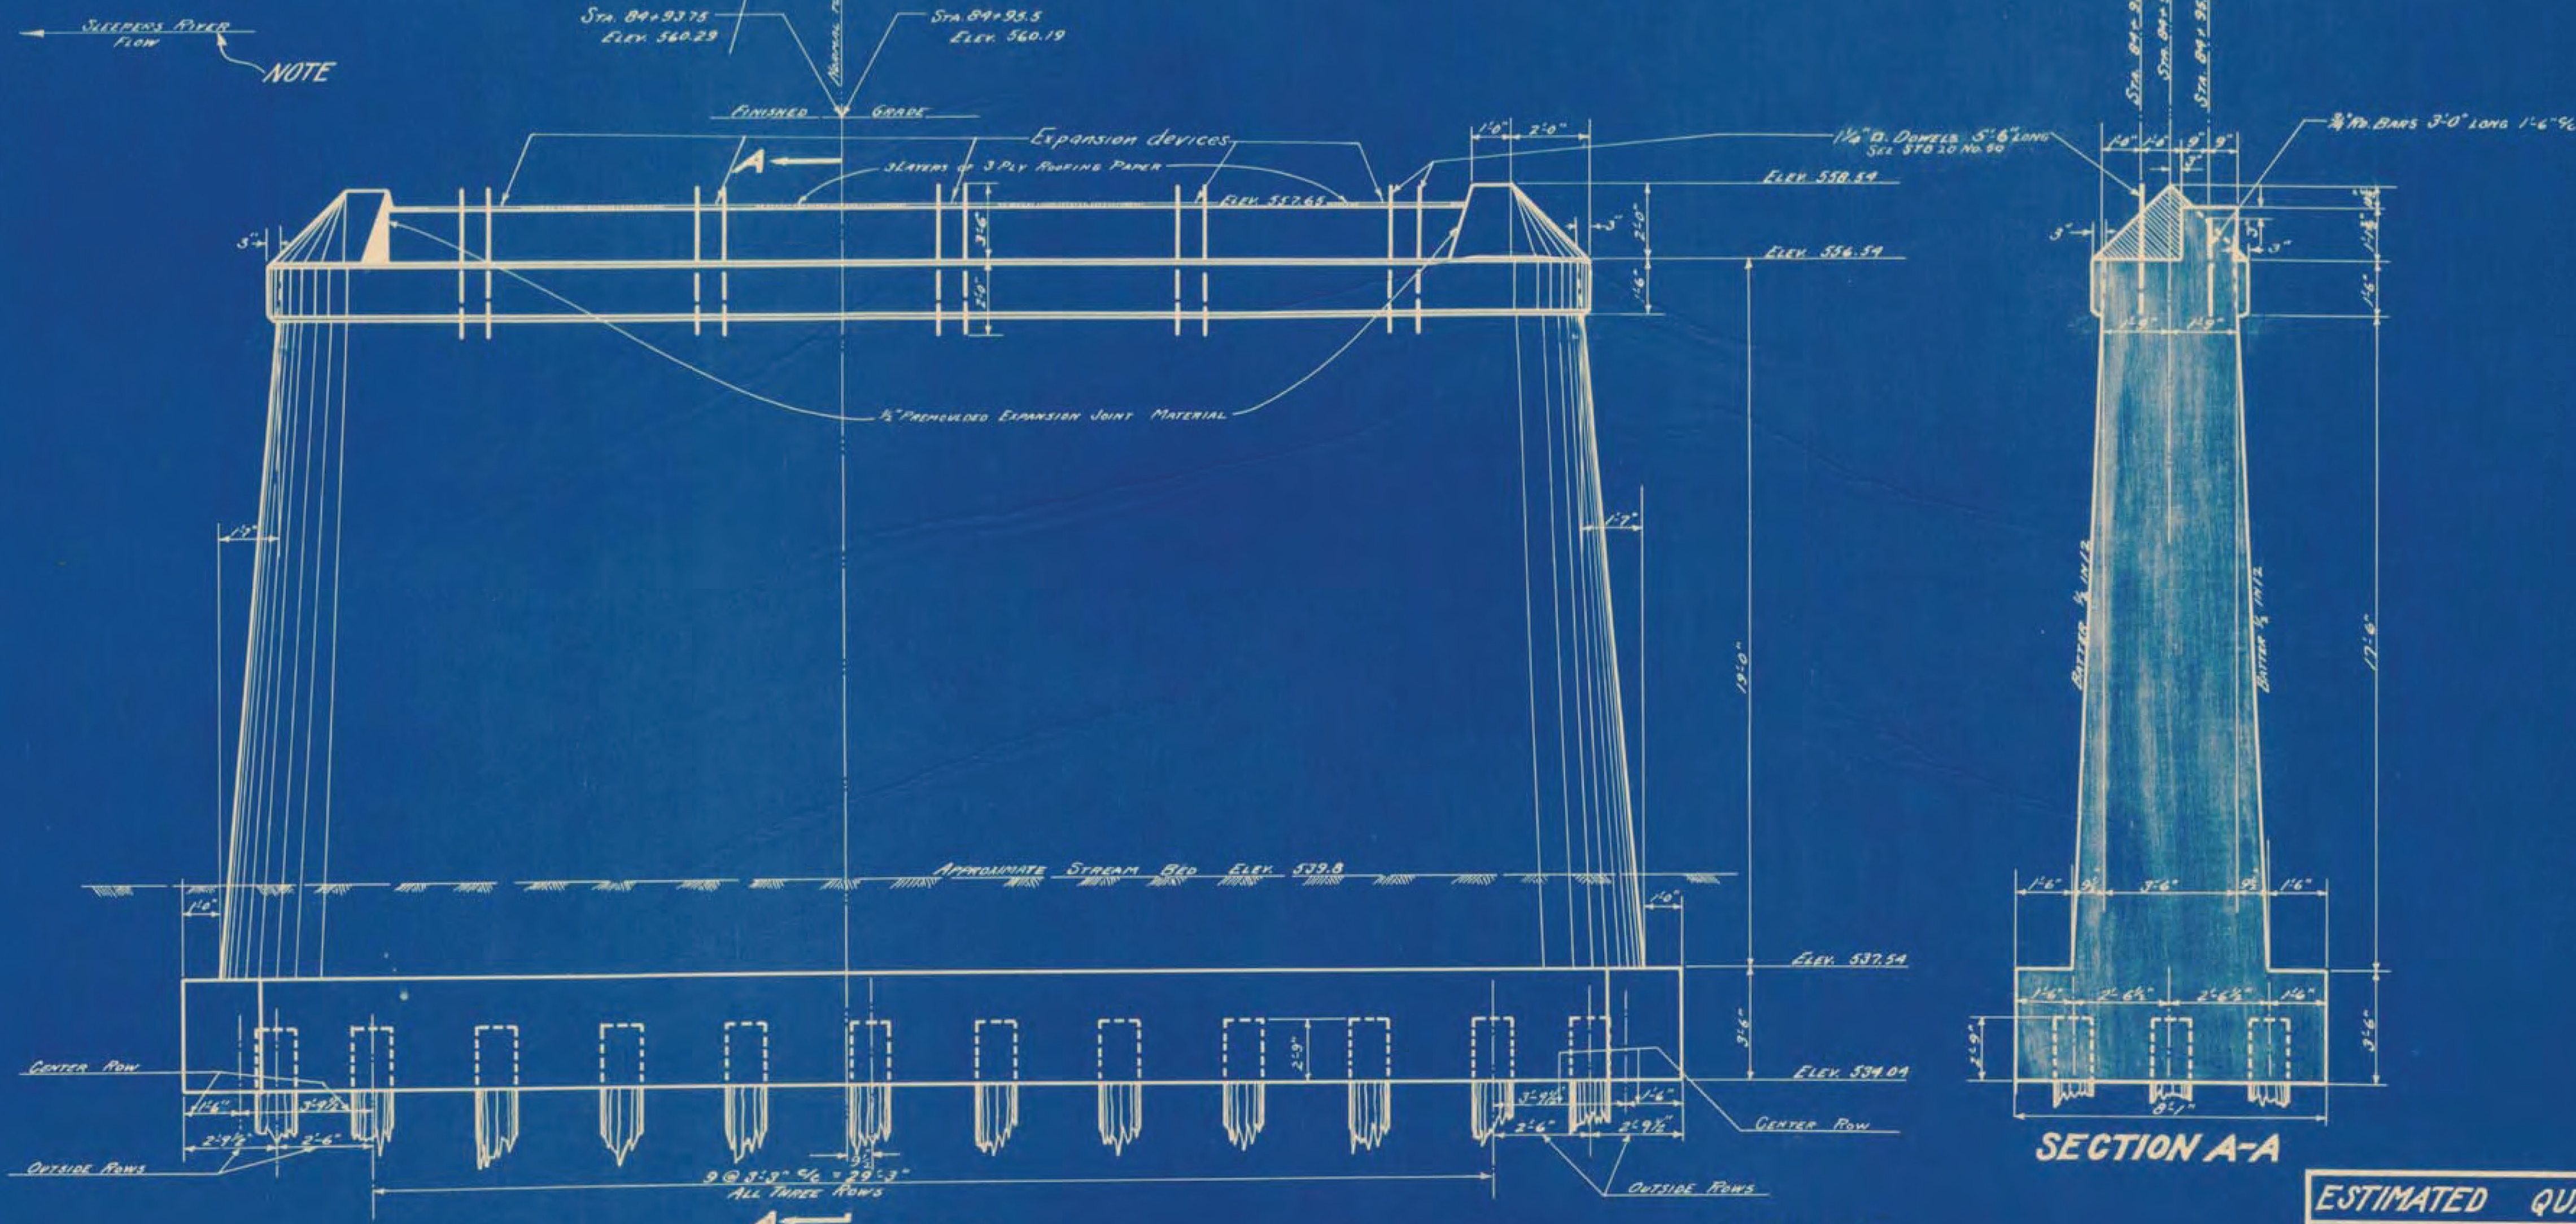

ELEVATION

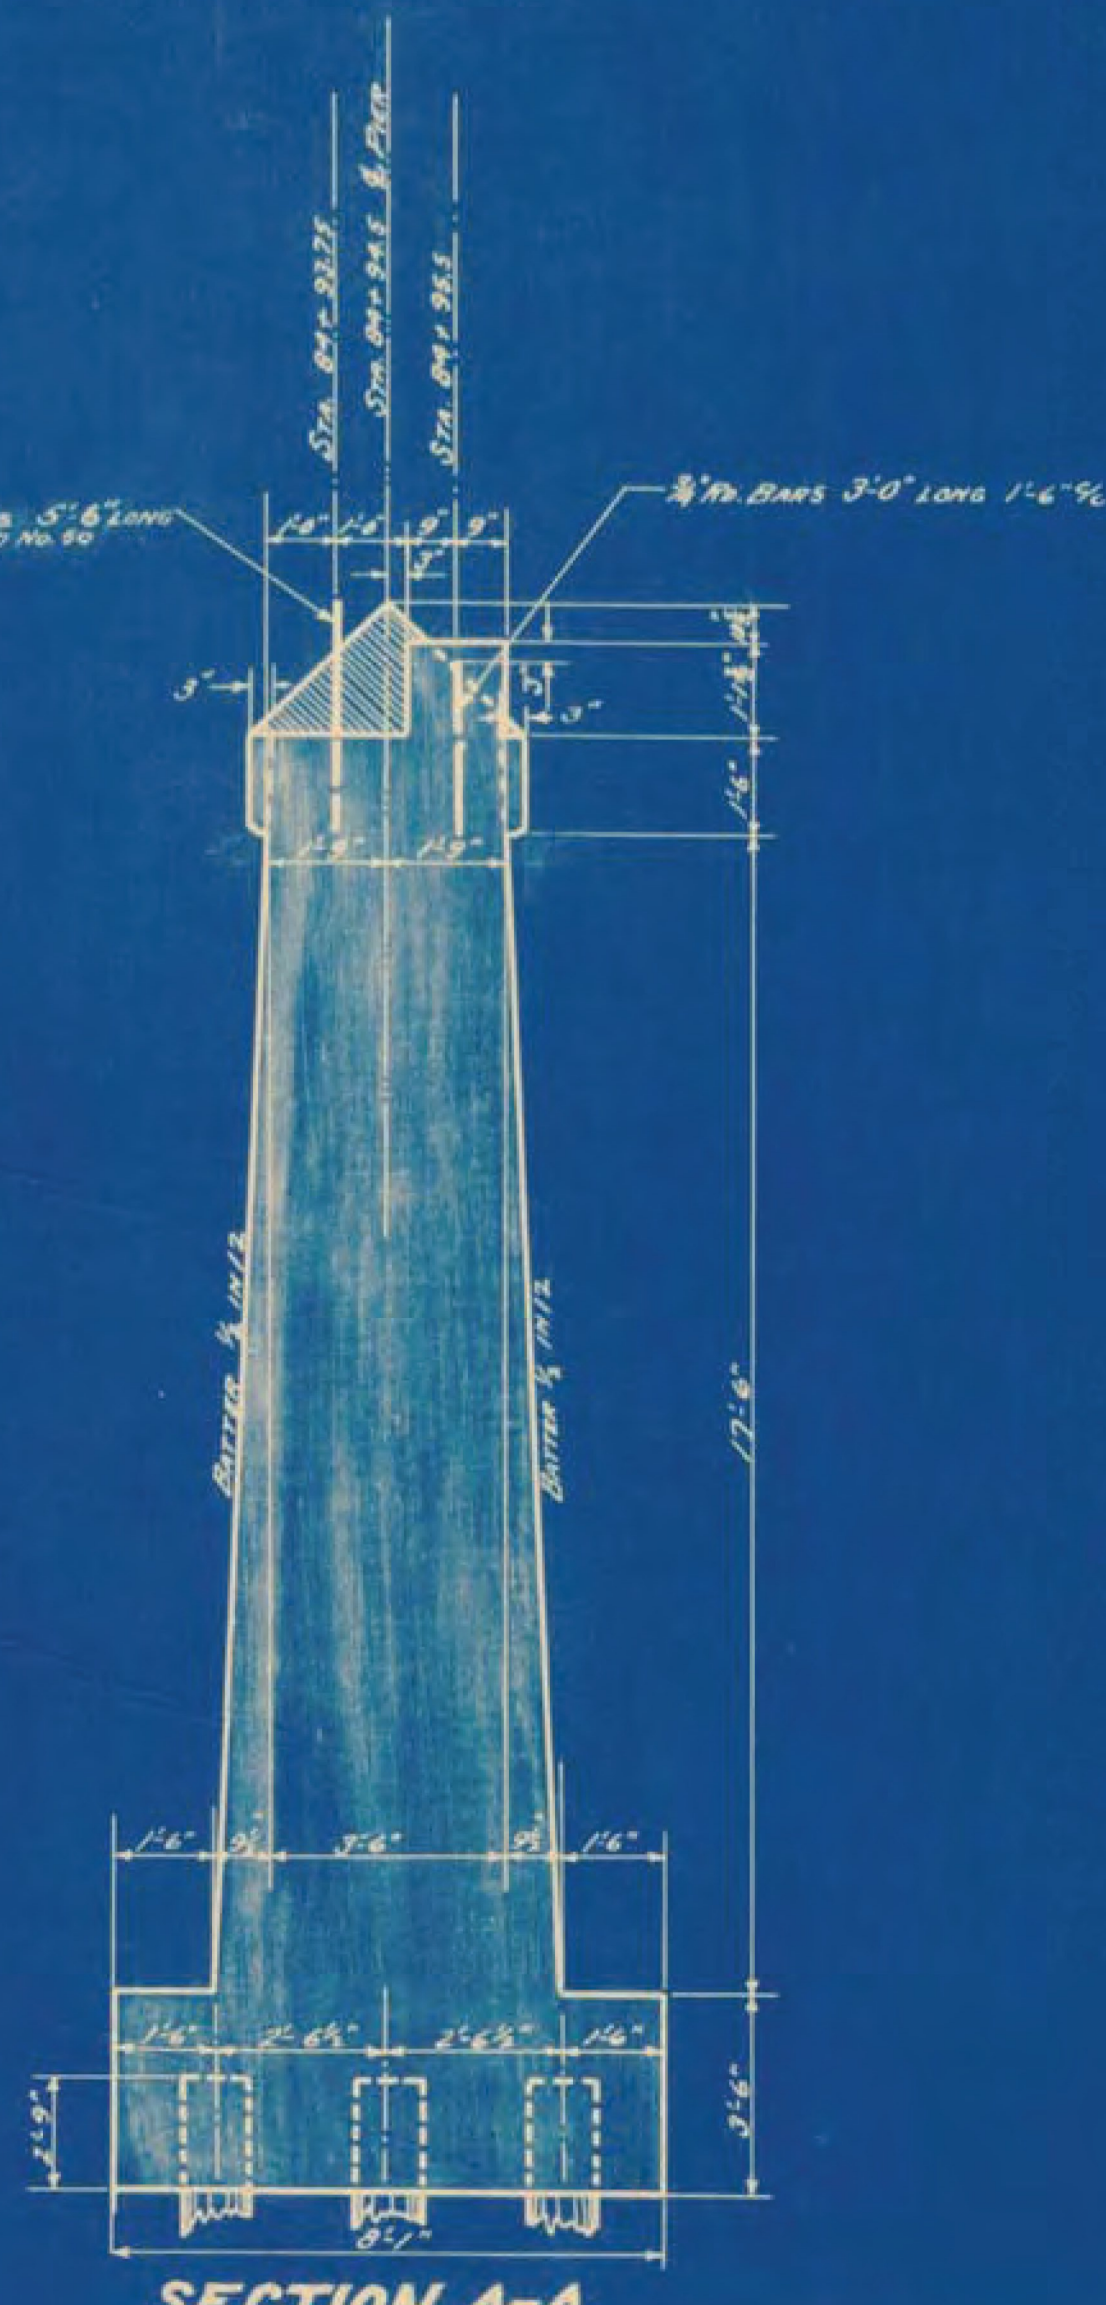

SECTION A-A

**St. Johnsury  
 BRO-1447(30)  
 Sheet 68 of 76  
 For Reference Only**

**PIER NO. 2  
 GAS PLANT BRIDGE  
 ST. JOHNSURY**

**ESTIMATED QUANTITIES**

STRUCTURE EXCAVATION	90 Cu. Yds.
CONCRETE CLASS B (1:2 1/2:5)	146 Cu. Yds.
REINFORCING STEEL	90 LBS.
TIMBER PILING	1260 Lin. Ft.

Surveyed by  
 Designed by M.W.D.  
 Drawn by M.W.D.  
 Traced by W.G.B.  
 Checked by H.W.M.  
 Series FRP 156  
 Sheet 39 of 97 Sheets

PILES TO BE DRIVEN TO 15 TONS CAPACITY 36 REQUIRED.  
 PILES 35'-0" LONG FOR ESTIMATING PURPOSES ONLY.