


**INSET "A"**  
NOT TO SCALE

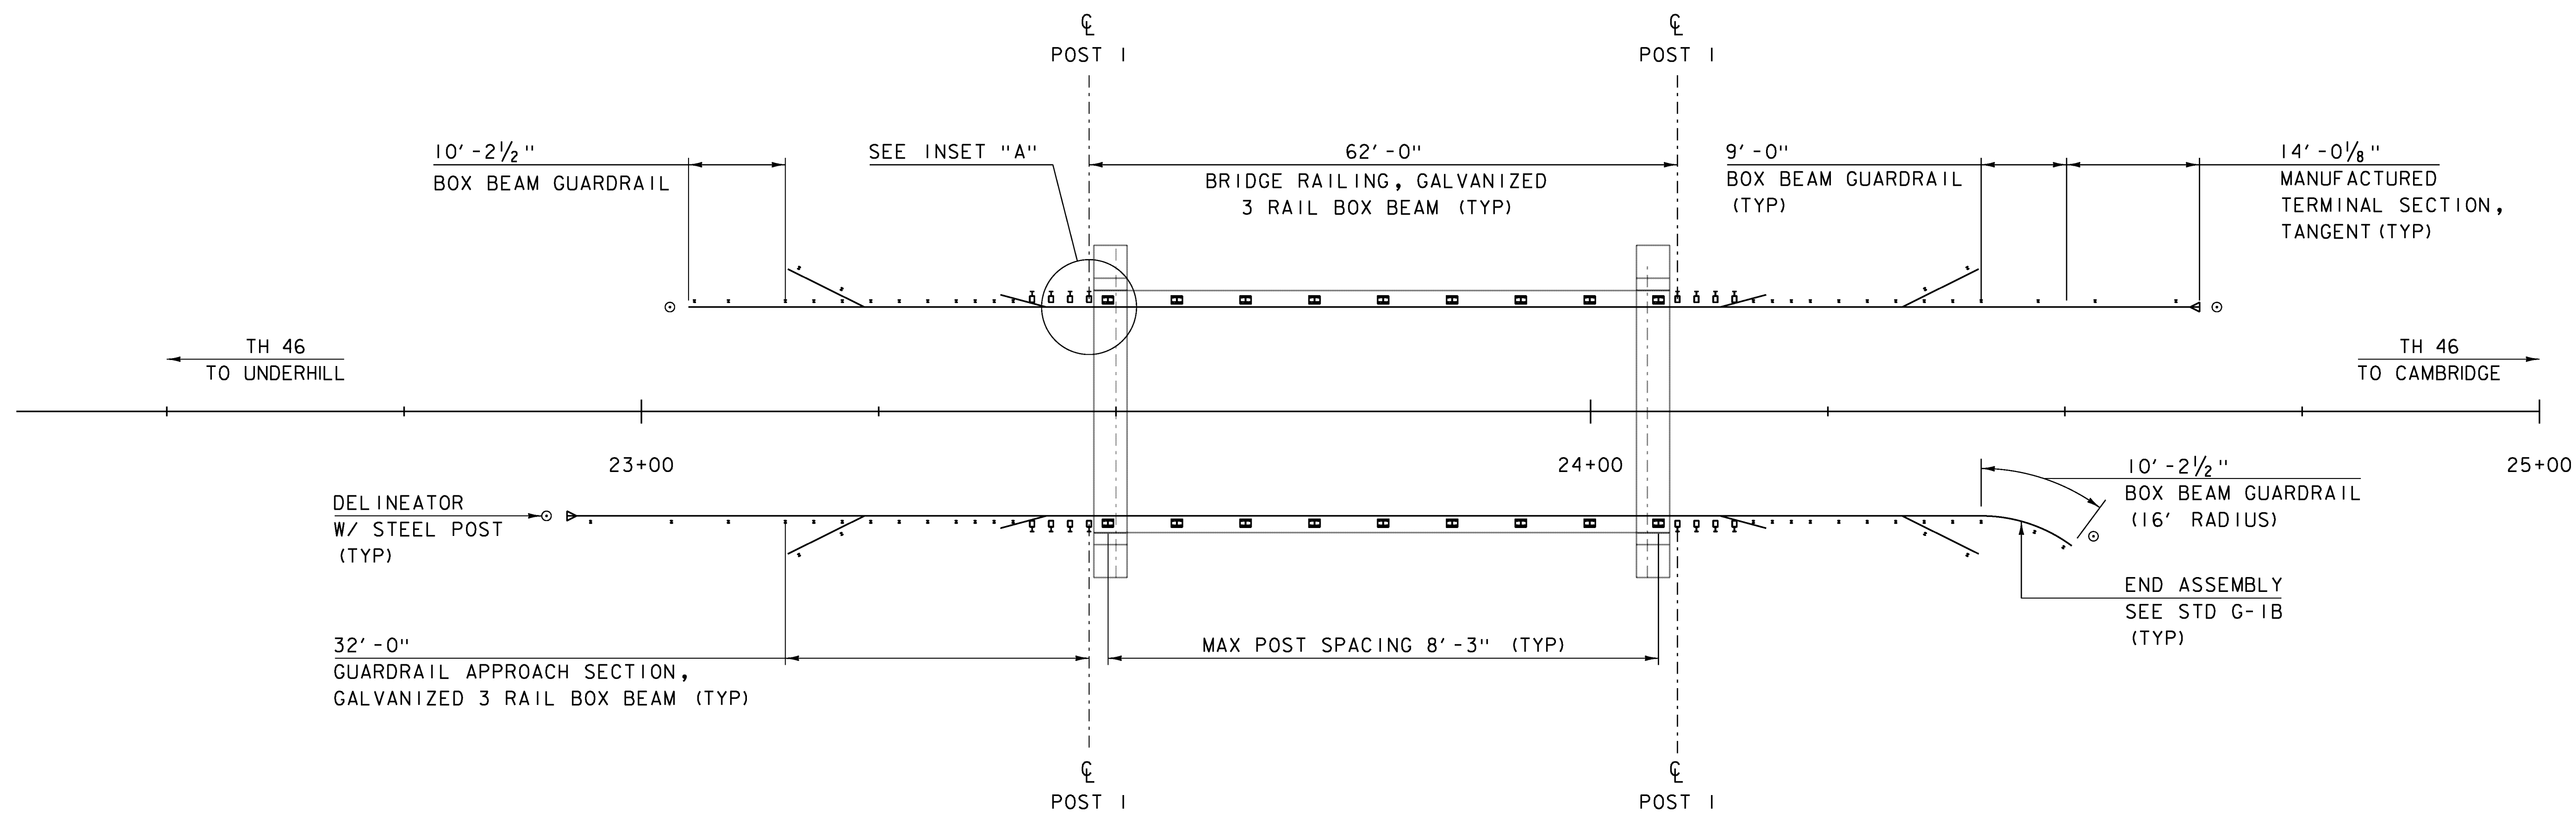

**RAIL LAYOUT SHEET**  
SCALE 1" = 10'-0"

**DELINEATOR W/ STEEL POST**  
 STA 23+03.00 LT (GREEN)  
 STA 22+90.00 RT (BLUE)  
 STA 24+53.00 RT (GREEN)  
 STA 24+66.00 LT (BLUE)

**NOTES:**

- SEE STANDARDS G-1b, S-364A, S-364B, S-364C AND T-40 FOR FURTHER DETAILS.

**PROJECT NAME:** CAMBRIDGE  
**PROJECT NUMBER:** BRO 1448(39)

**FILE NAME:** sl2j166rail.dgn  
**PROJECT LEADER:** K. HIGGINS  
**DESIGNED BY:** G. LAROCHE  
**RAIL LAYOUT SHEET**

**PLOT DATE:** 29-AUG-2014  
**DRAWN BY:** J. SALVATORI  
**CHECKED BY:** J. SALVATORI  
**SHEET 12 OF 34**