



ADDITIONAL END BEAM REINFORCEMENT
SCALE 1 1/2" = 1'-0"


NOTE:
TYPICAL DECK REINFORCING AND NEXT BEAM
PRESTRESSING TENDONS NOT SHOWN FOR CLARITY

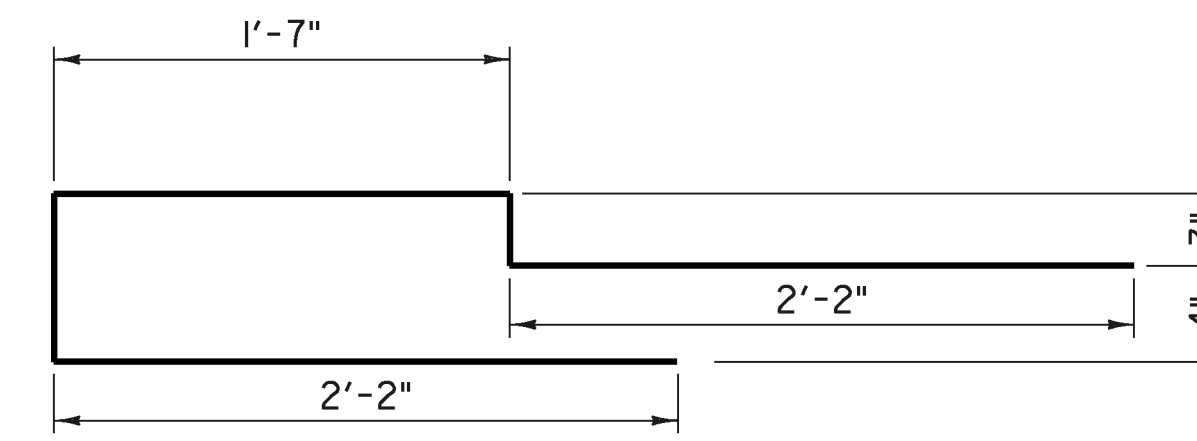

CURB BAR
SCALE 1 1/2" = 1'-0"

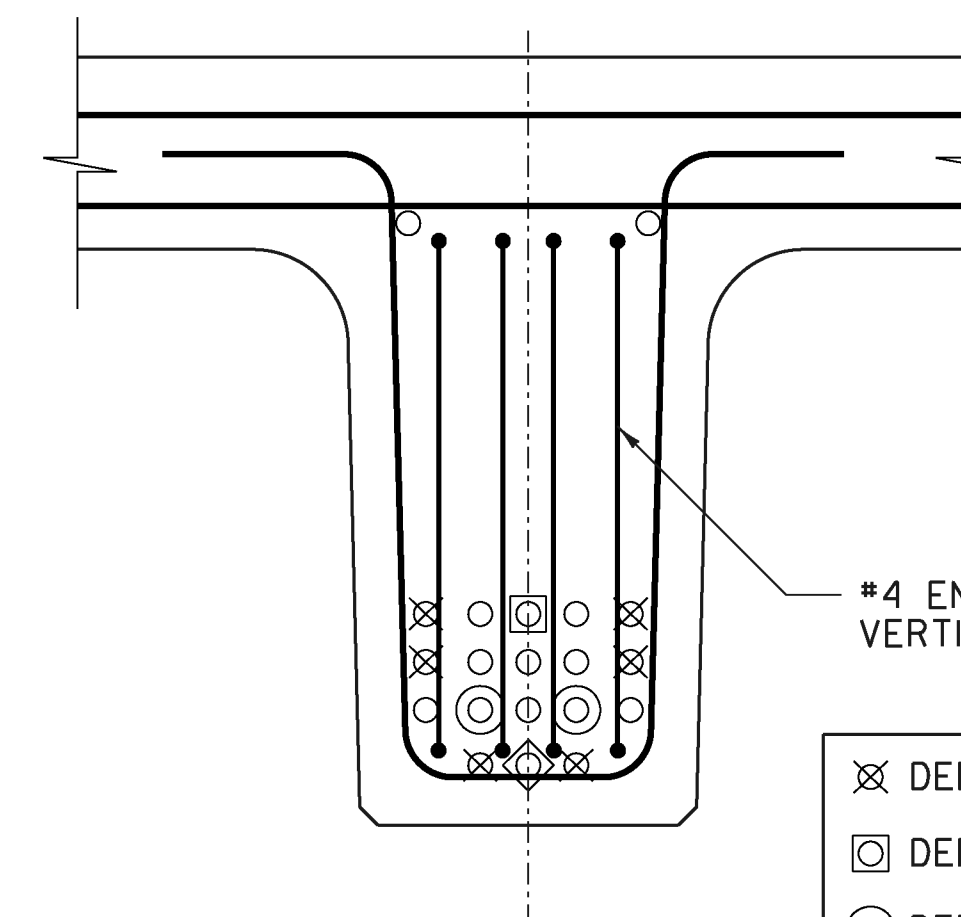

END SECTION
SCALE 1 1/2" = 1'-0"

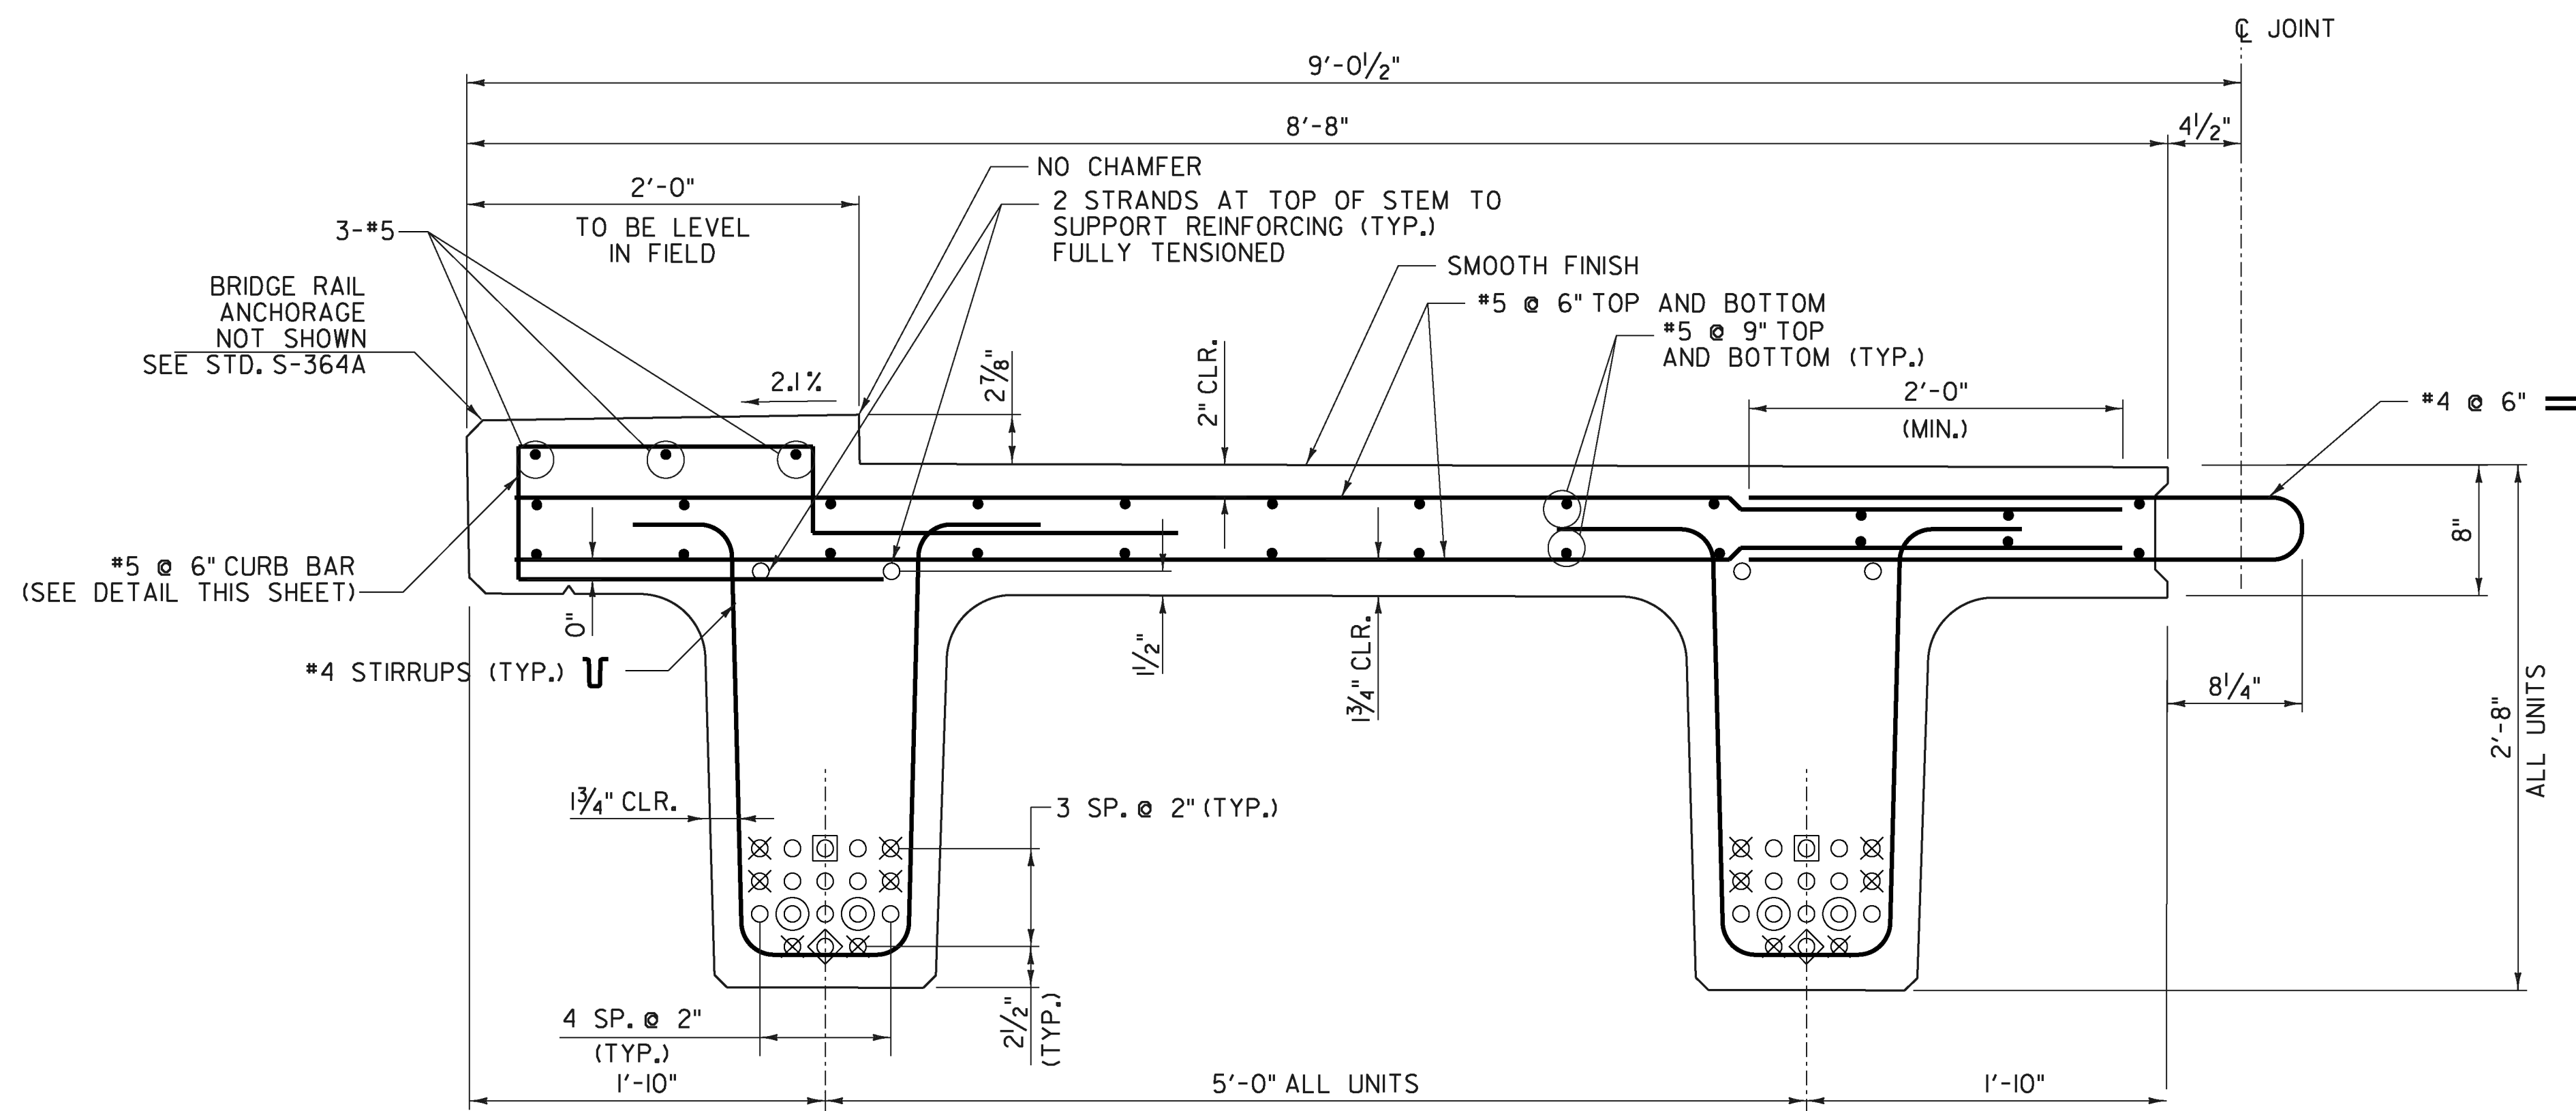

UNIT 1

TYPICAL BEAM REINFORCING
SCALE 1 1/2" = 1'-0"

NOTES:

1. LEAVE SIX STRANDS 1'-6" LONG.
2. REINFORCING STEEL SHALL MEET THE REQUIREMENTS OF SECTION 507 FOR LEVEL II REINFORCING STEEL.



PROJECT NAME: ENOSBURG
PROJECT NUMBER: BRO 1448(40)

FILE NAME: ...XXX Next_Beam_Det.dgn PLOT DATE: 10/4/2013
PROJECT LEADER: G. BOGUE DRAWN BY: L. BUXTON
DESIGNED BY: T. KNIGHT CHECKED BY: T. KNIGHT
NEXT BEAM DETAILS - 1 SHEET 22 OF 46