


Enosburg BR 1448 (40)  
 Structure Excavation, Granular Backfill,  
 Unclassified Channel Excavation  
 Abutment 1 & 2  
 Drawn By: Alan Therrien  
 Checked By: Jon Day

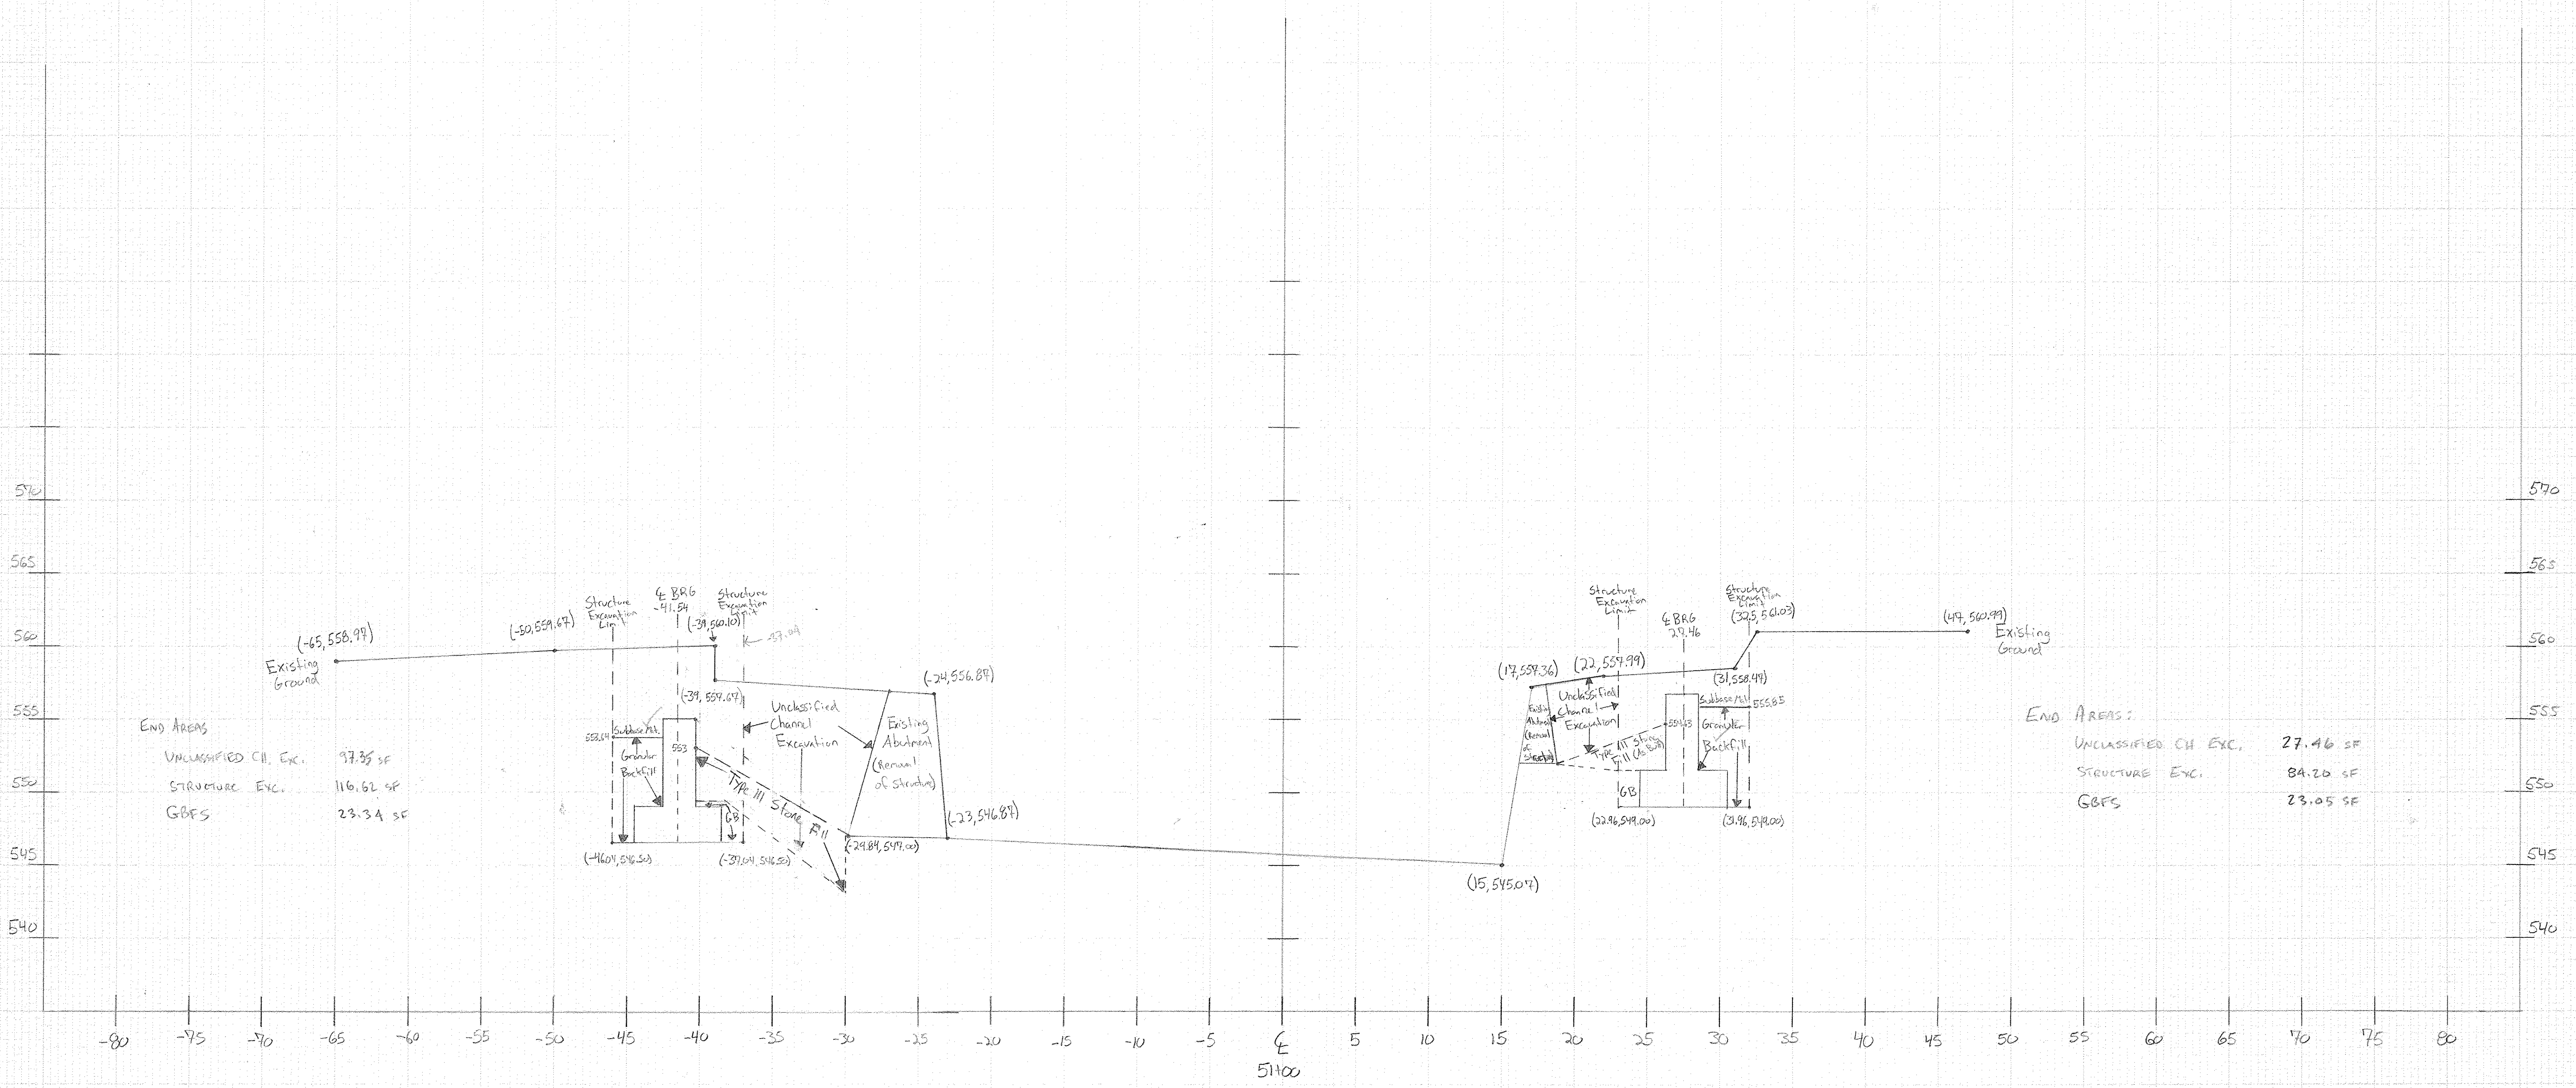

END AREAS

UNCLASSIFIED CH. EXC.	97.85 SF
STRUCTURE EXC.	116.62 SF
GBFS	23.34 SF

END AREAS:

UNCLASSIFIED CH. EXC.	27.46 SF
STRUCTURE EXC.	84.20 SF
GBFS	23.05 SF