


BOTTOM OF ABUT NO I  
EL 848.50

ESTIMATED BOTTOM OF  
PILE AT ABUT NO I  
EL 811.0

GEODESIGN BORING LOG 888-04.6 BARTON BR 58.GPJ VERMONT AOT.GDT 5/15/14

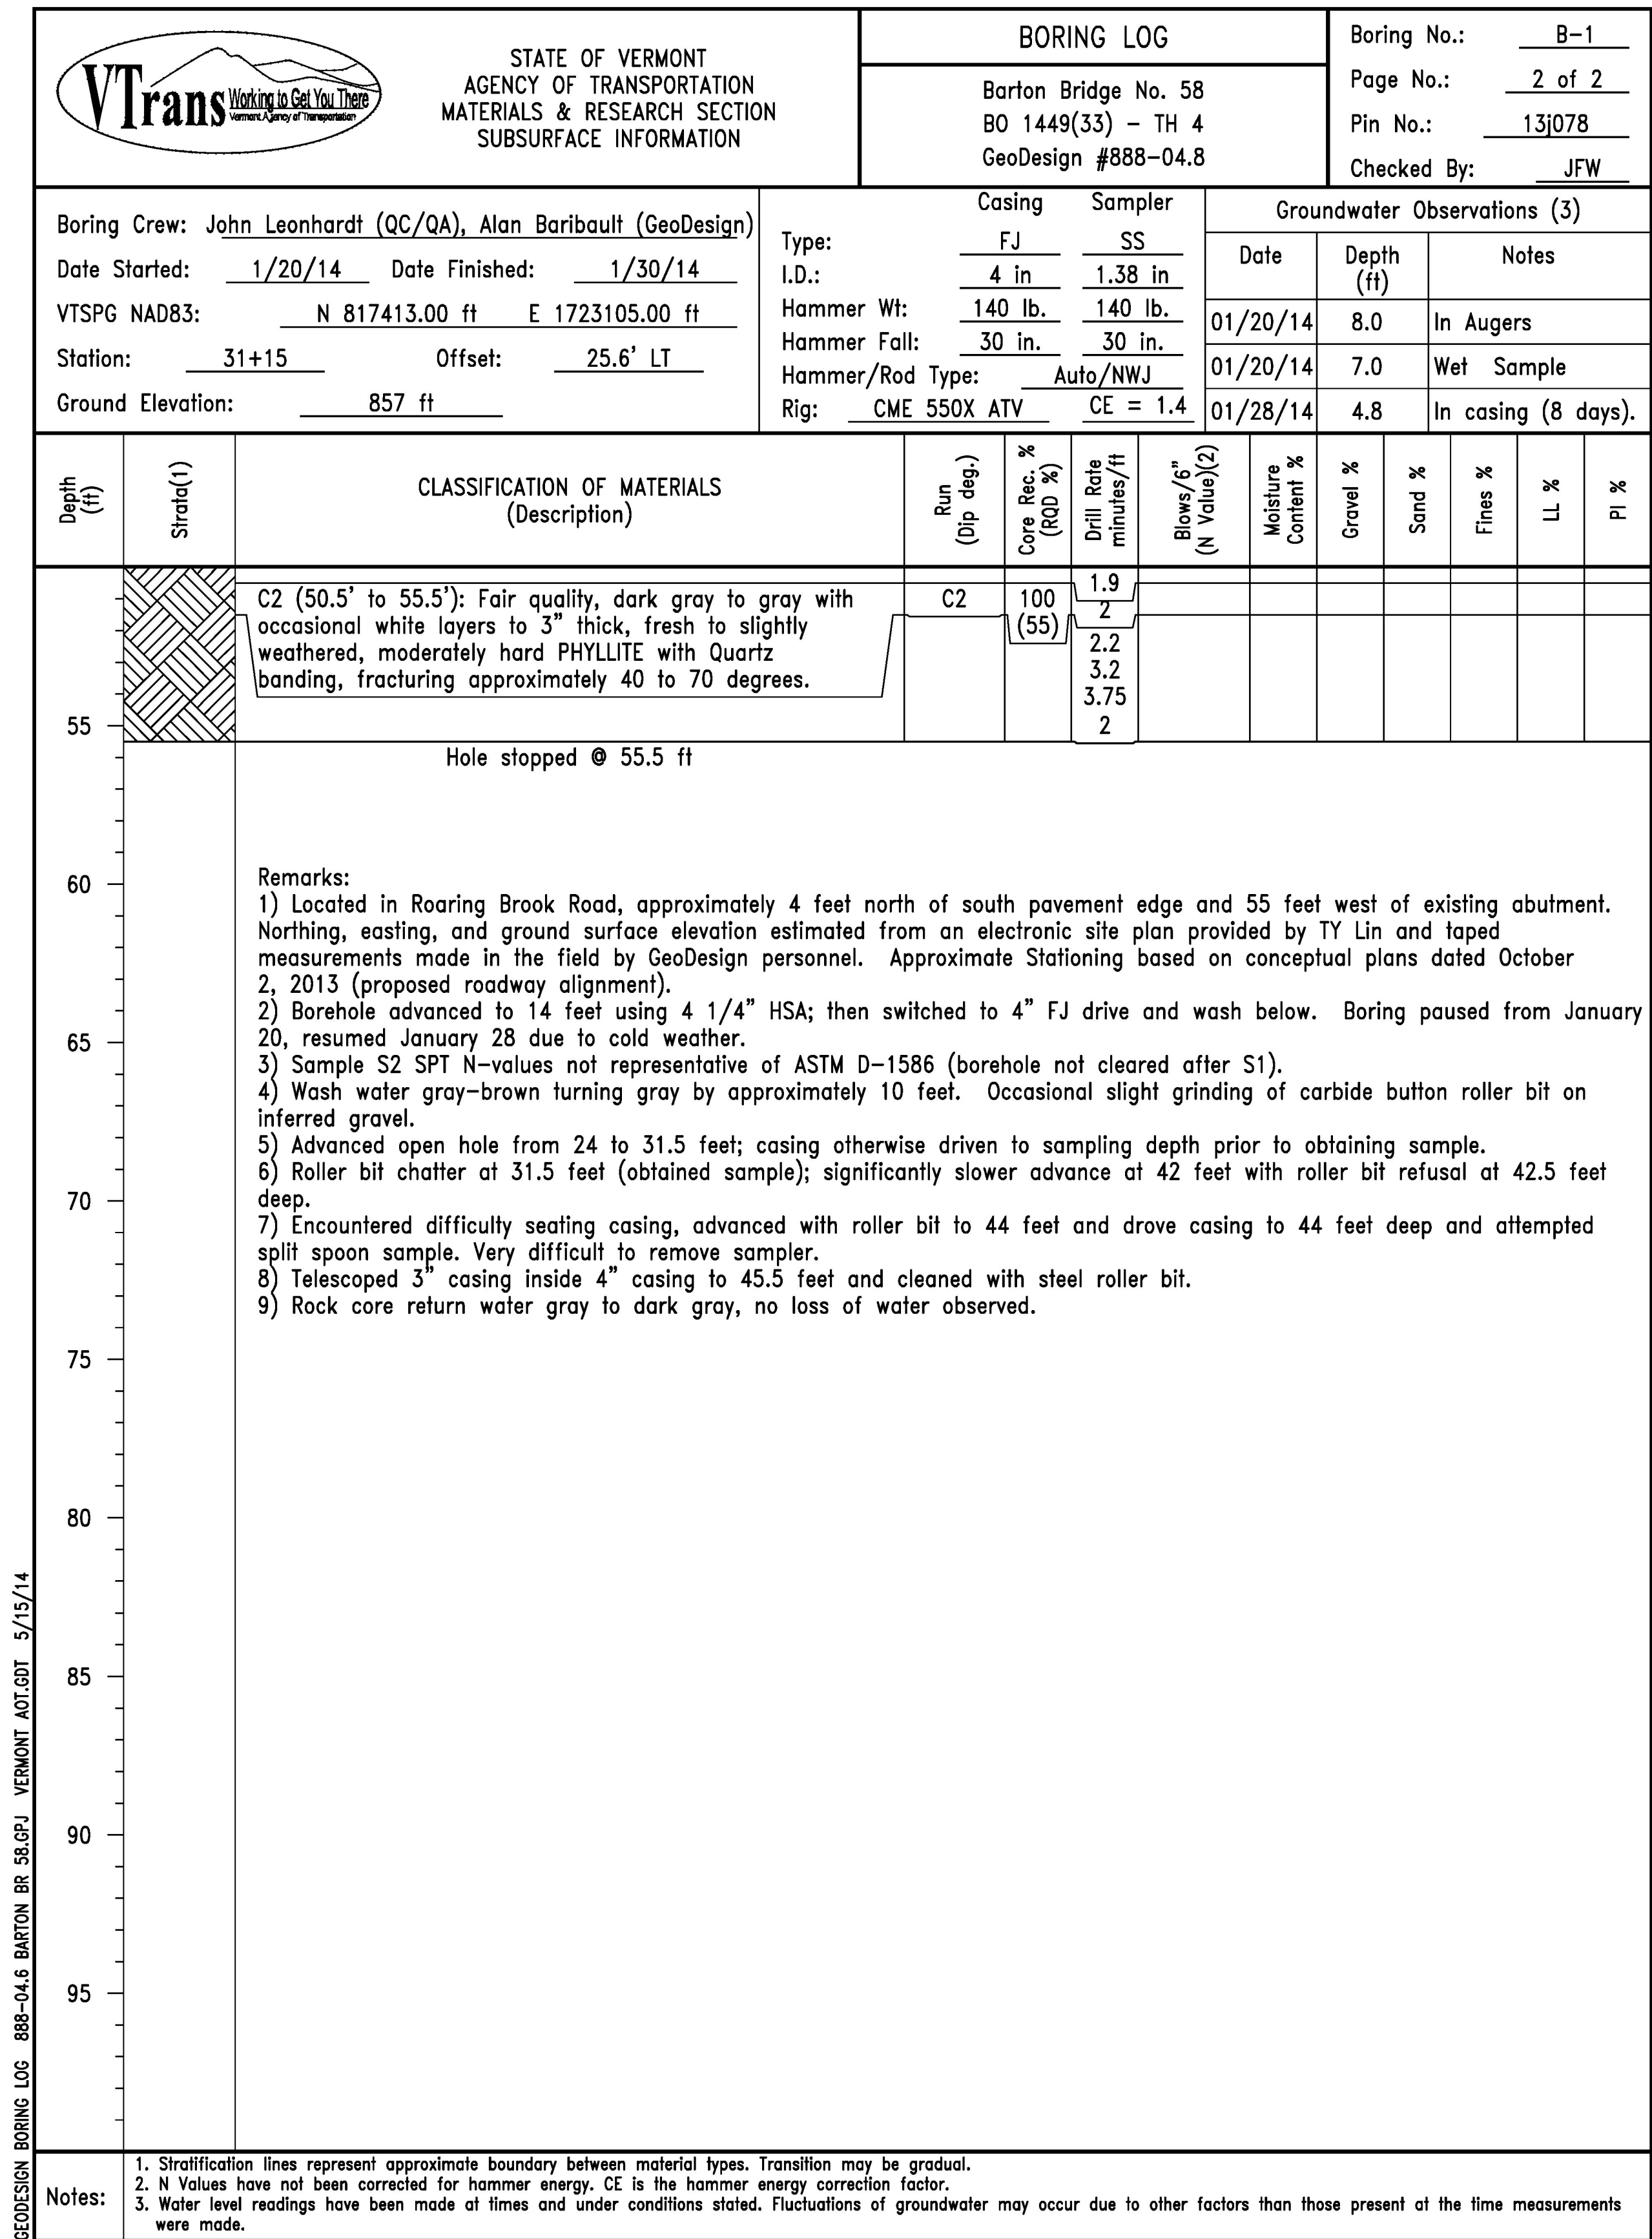

GEODESIGN BORING LOG 888-04.6 BARTON BR 58.GPJ VERMONT AOT.GDT 5/15/14

PROJECT NAME: <b>BARTON VILLAGE</b>	
PROJECT NUMBER: <b>BO 1449(33)</b>	
FILE NAME: z13j078b1og1.dgn	PLOT DATE: 7/26/2016
PROJECT LEADER: J. OLUND	DRAWN BY: S. MORGAN
DESIGNED BY: J. OLUND	CHECKED BY: T. POULIN
BORING LOG I	SHEET 27 OF 110

