



BANKING DIAGRAM - TH 2
 HORIZ: 1"=20'
 NO VERTICAL SCALE

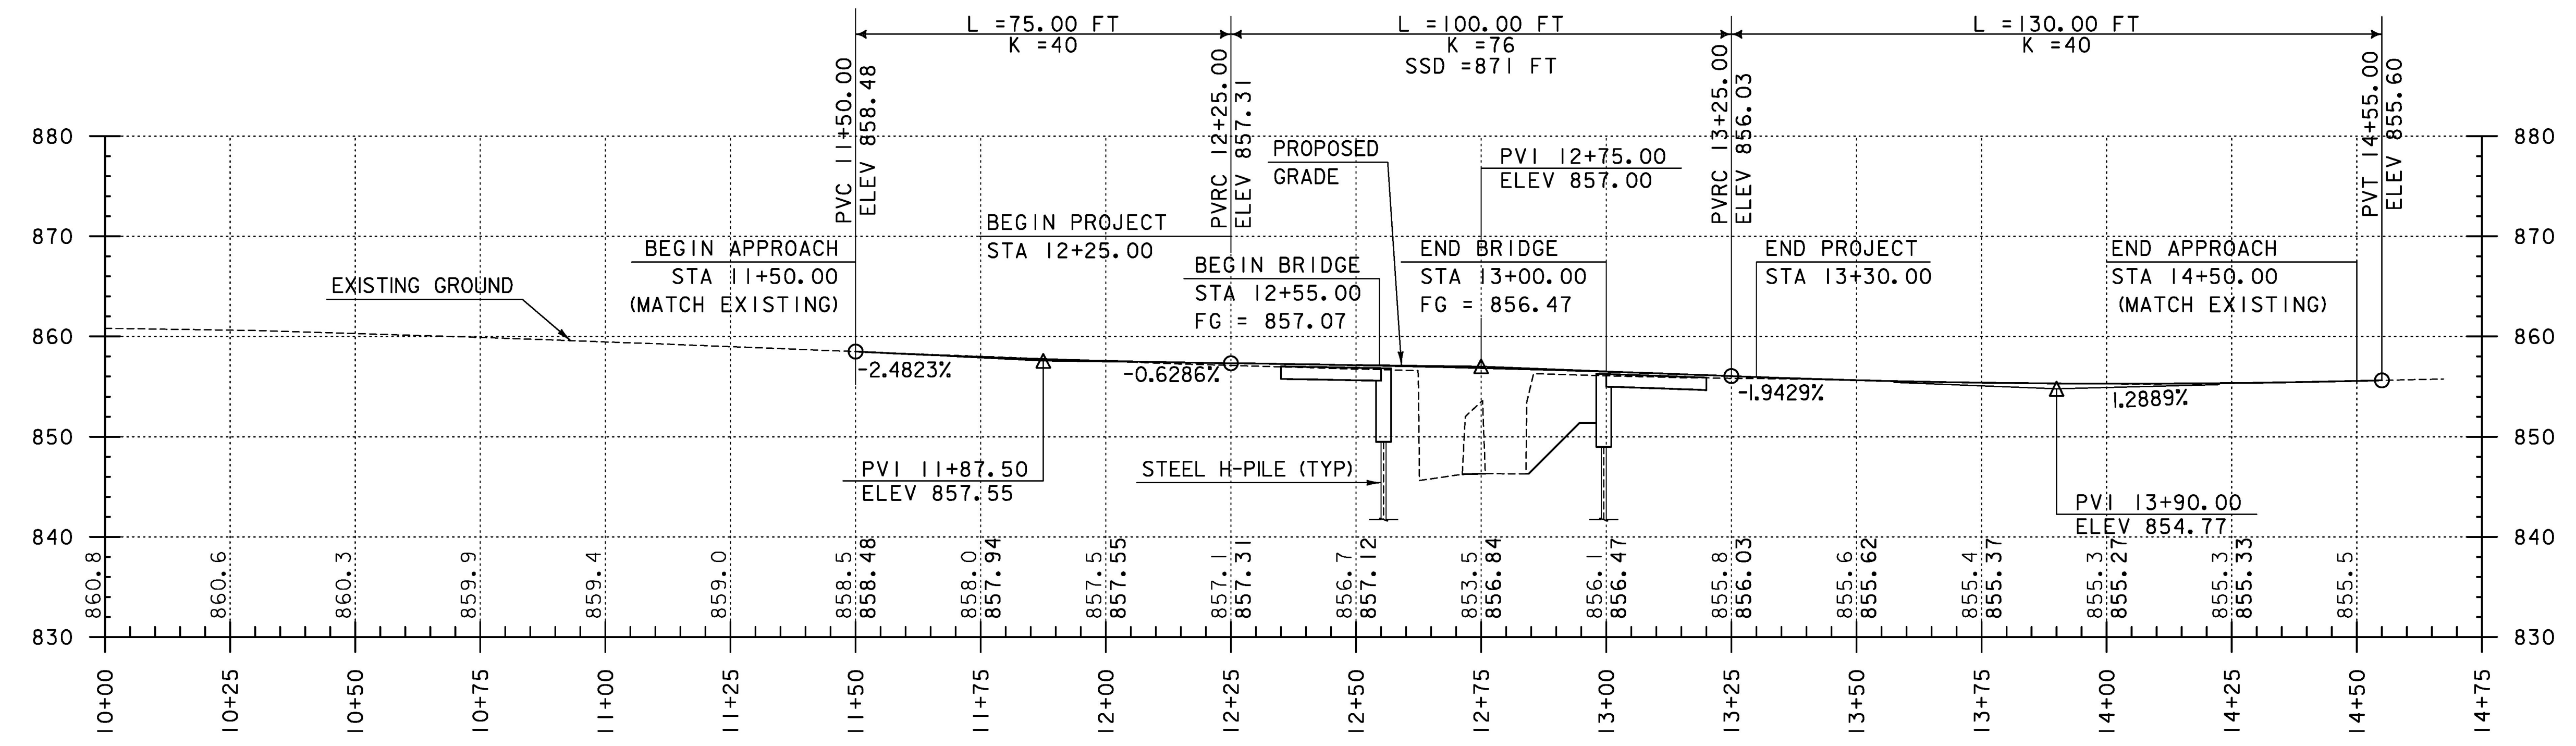

NOTE:
 GRADES SHOWN TO THE NEAREST TENTH ARE EXISTING GROUND ALONG \square
 GRADES SHOWN TO THE NEAREST HUNDREDTH ARE PROPOSED GRADE ALONG \square

PROFILE - TH 2
 SCALE: HORIZONTAL 1" = 20'-0"
 VERTICAL 1" = 10'-0"

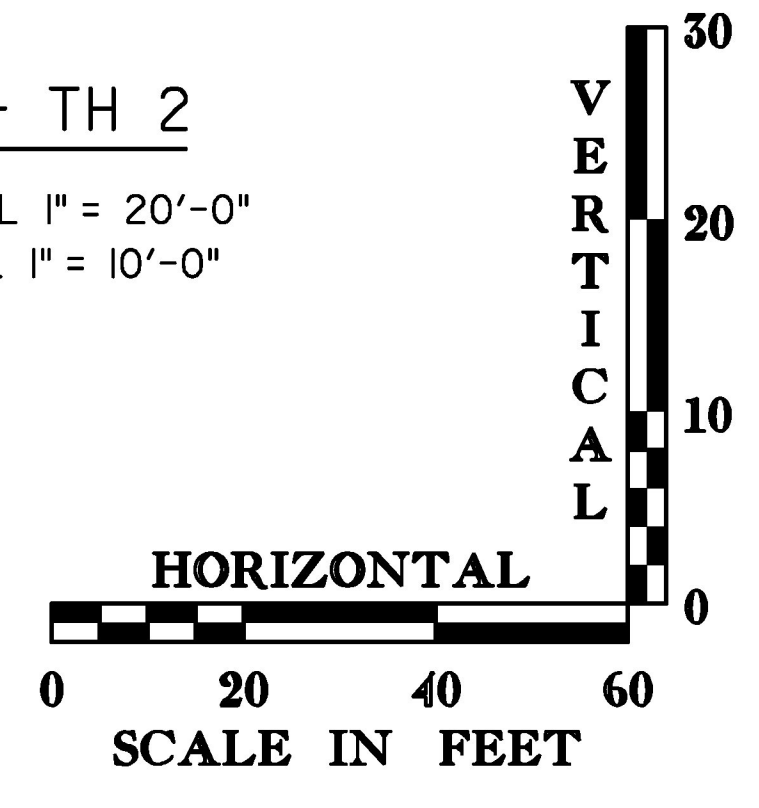

TYLIN INTERNATIONAL	PROJECT NAME: BARTON VILLAGE	PLOT DATE: 7/26/2016
	PROJECT NUMBER: BHF 0286(5)	DRAWN BY: B. TOOTHAKER
	FILE NAME: z12j172pro.dgn PROJECT LEADER: J. OLUND DESIGNED BY: B. TOOTHAKER PROFILE AND BANKING DETAIL SHEET	CHECKED BY: J. HOWE SHEET 68 OF 110