
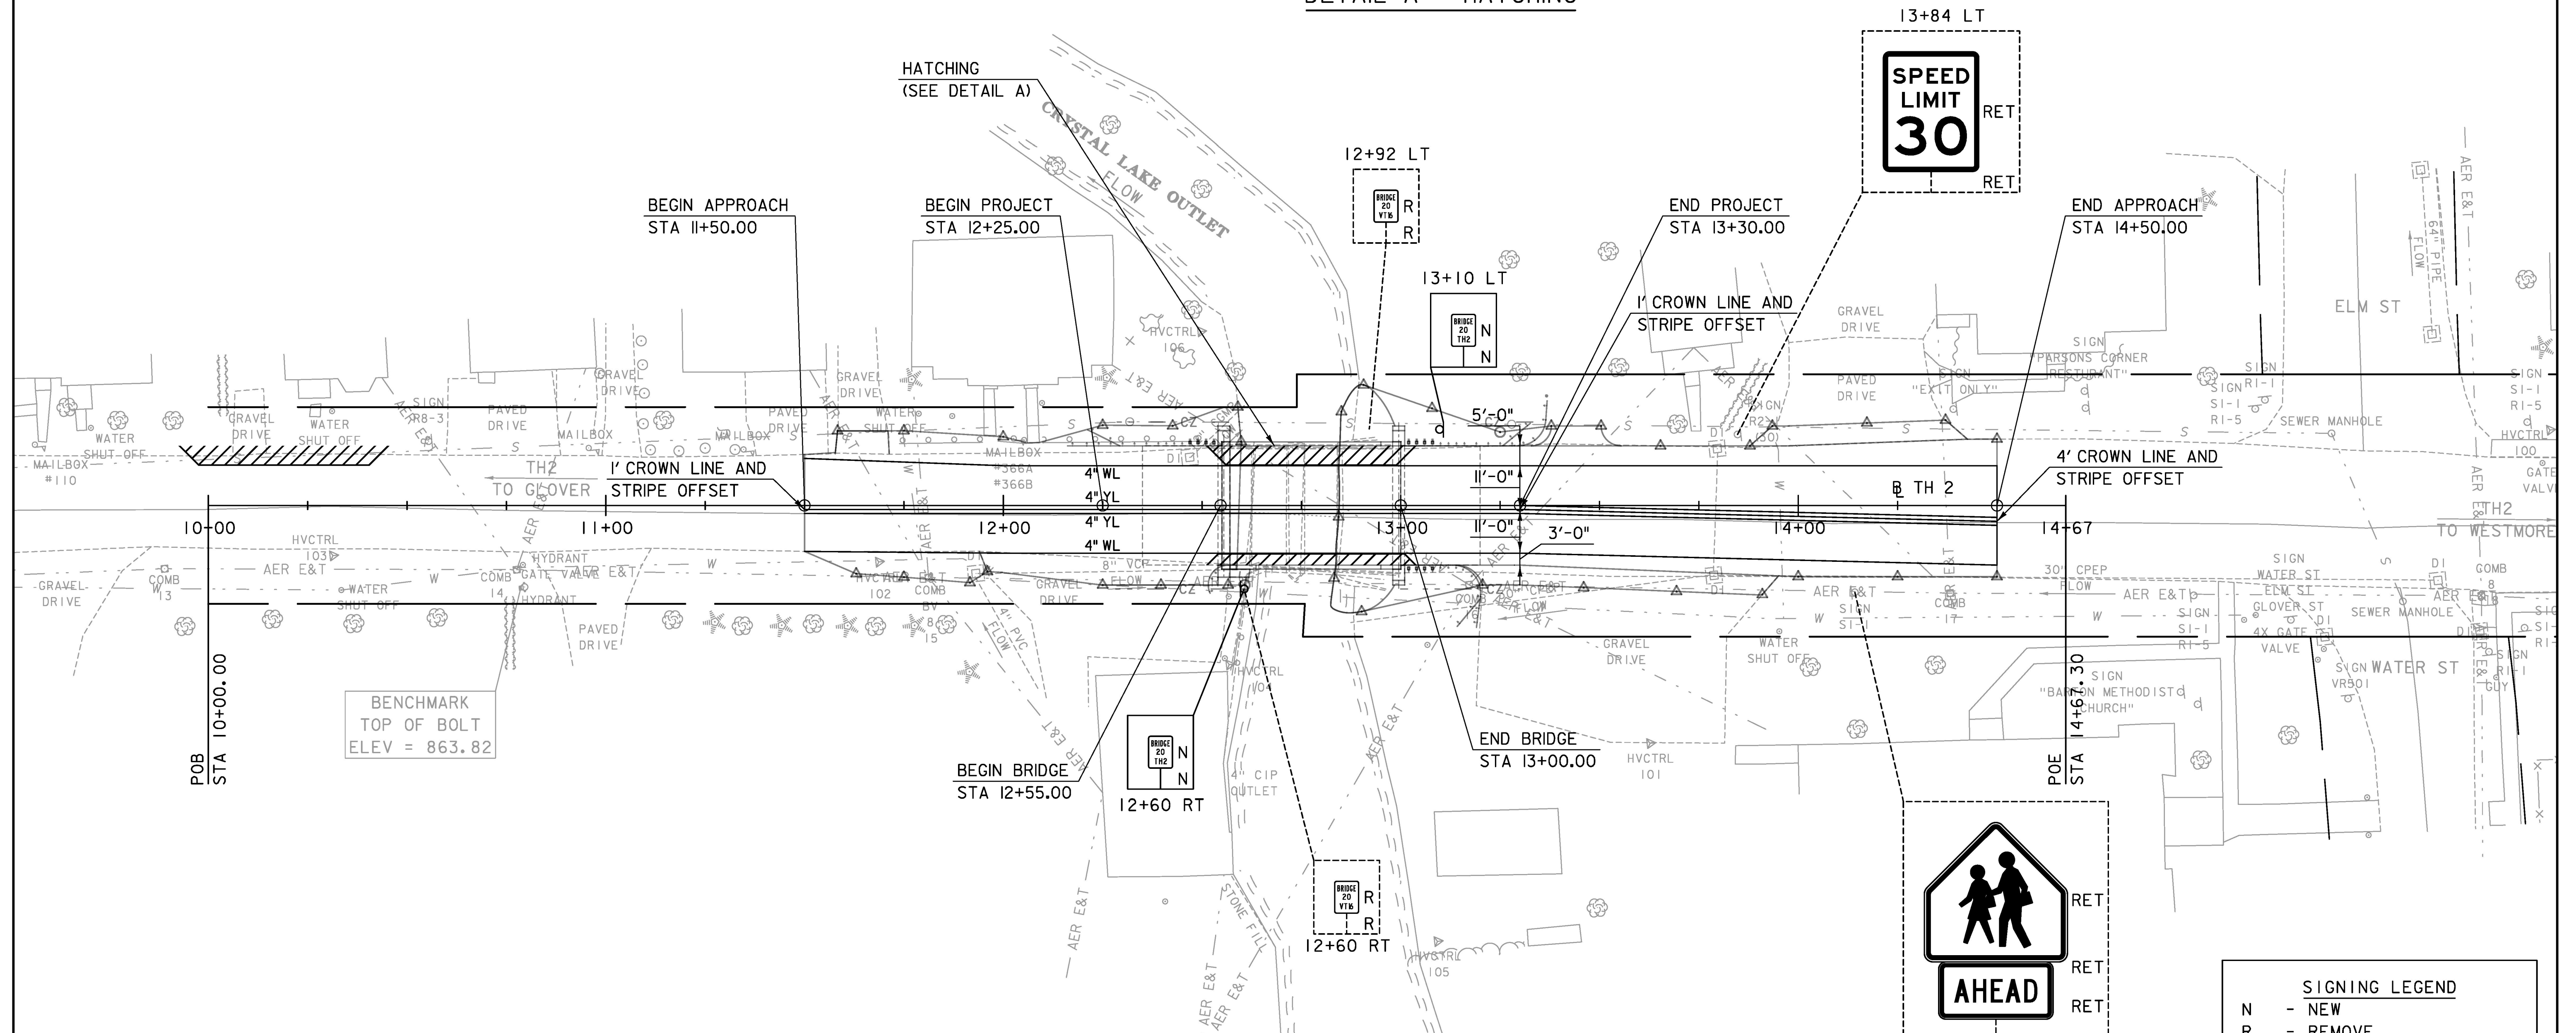
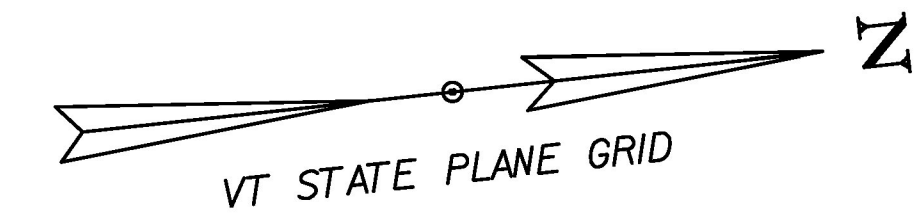


4 INCH WHITE LINE
 11+50.00 - 14+50.00, LT
 11+50.00 - 14+50.00, RT
 12+51.00 - 13+04.00, LT (112.66 LF HATCHING)
 12+51.00 - 13+04.00, RT (69.98 LF HATCHING)
 4 INCH YELLOW LINE
 11+50.00 - 14+50.00 (DOUBLE CENTERLINE)
 REMOVING SIGNS
 12+60, RT
 12+92, LT

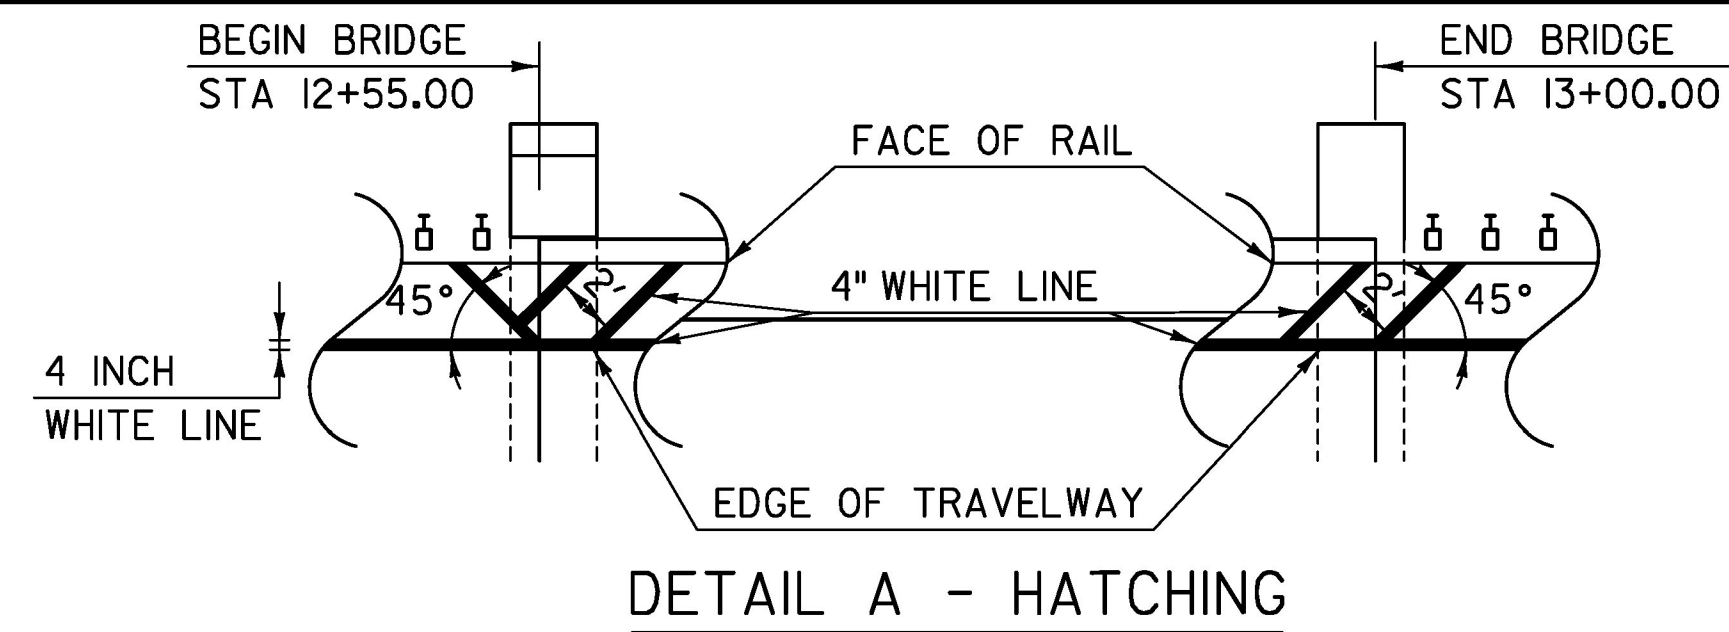

TRAFFIC SIGN SUMMARY SHEET

MILE MARKER, STATION OR SIGN NUMBER	SIGN LEGEND	SIGN DIMENSIONS		NEW & SALVAGED SIGNS				EXIST POST	NO OF POST	NEW SIGN POSTS				SIGN DETAIL	REMARKS				
		EACH	WIDTH (in)	HEIGHT (in)	"A"	"B"	SALV SIGN			SALV TIS	RETAIN	SALVAGE	SQUARE STEEL (in)			ANCHOR	SLEEVE		
													1.75					2.00	2.50
12+60, RT		1	6.0	10.0	0.4				1.0	1.75	2.00	2.50	7.25	1.0	T-42				
13+10, LT		1	6.0	10.0	0.4				1.0	1.75	2.00	2.50	7.25	1.0	T-42				
TOTALS													14.5						

TRAFFIC SIGNS AND LINES LAYOUT
 SCALE 1" = 20' - 0"
 20 0 20

SIGNING LEGEND	
N	- NEW
R	- REMOVE
RET	- RETAIN
R&S	- REMOVE AND SALVAGE
S	- ERECT SALVAGED SIGN
	EXISTING ASSEMBLY
	PROPOSED ASSEMBLY

NOTE:
 ADJUST NEW CENTERLINE AND EDGE LINES TO MATCH EXISTING LINES AT BEGIN/END APPROACH

PROJECT NAME:	BARTON VILLAGE	PLOT DATE:	7/26/2016
PROJECT NUMBER:	BHF 0286(5)	DRAWN BY:	B. TOOTHAKER
FILE NAME:	z12j172sgnlayout.dgn	CHECKED BY:	A. GREENLAW
PROJECT LEADER:	J. OLUND	TRAFFIC SIGNS AND LINES LAYOUT	SHEET 74 OF 110

