


PLAN
SCALE: 1" = 10'-0"

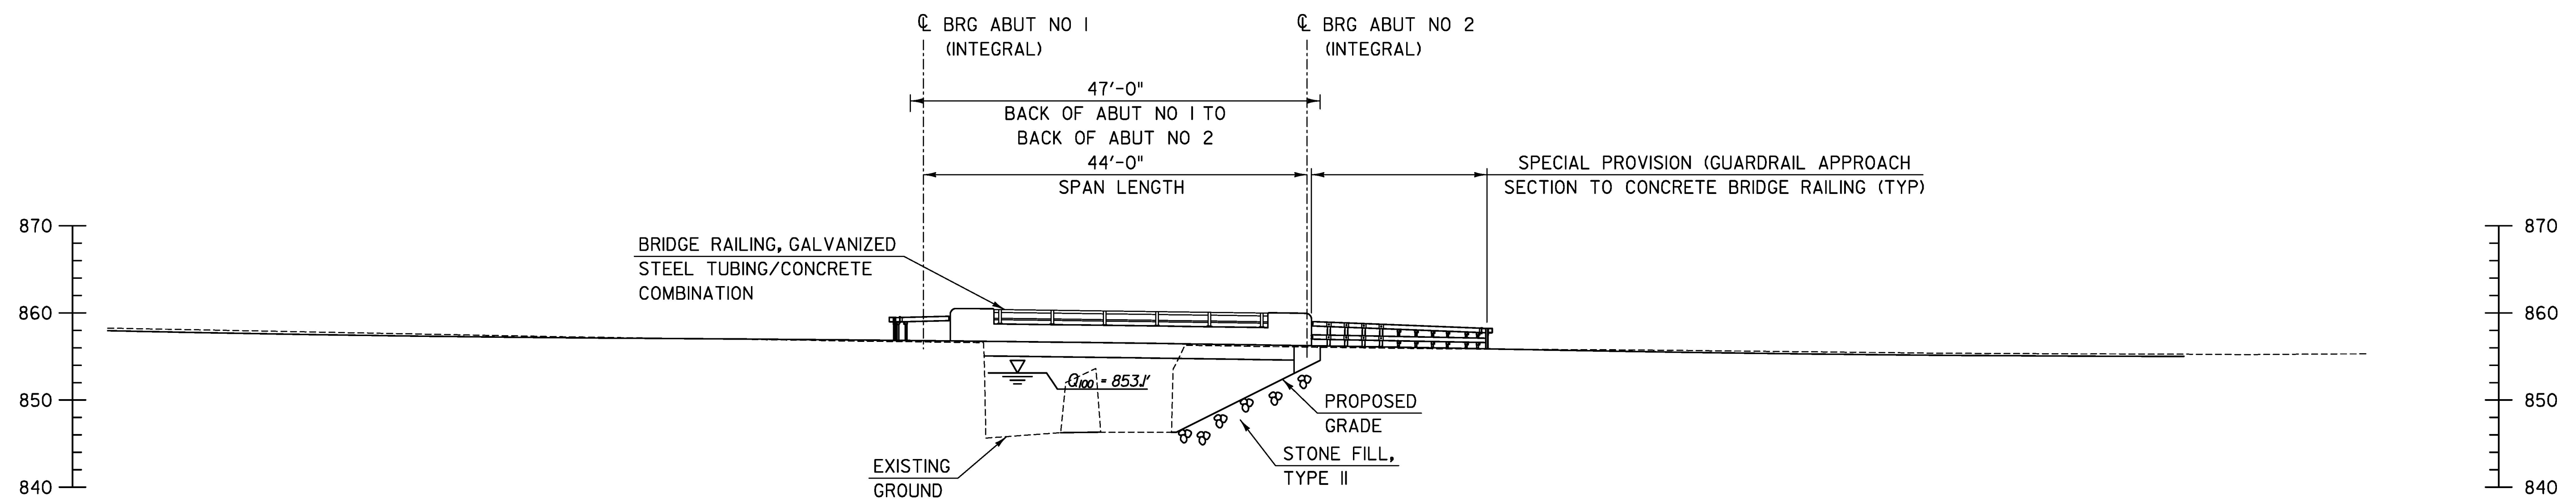

ELEVATION
SCALE: 1" = 10'-0"

SCALE 1" = 10'-0"
10 0 10

TYLININTERNATIONAL

PROJECT NAME:	BARTON VILLAGE	PLOT DATE:	7/26/2016
PROJECT NUMBER:	BHF 0286(5)	DRAWN BY:	S. MORGAN
FILE NAME:	z12j172pe.dgn	CHECKED BY:	T. POULIN
PROJECT LEADER:	J. OLUND	PLAN & ELEVATION	SHEET 85 OF 110