


NOTE:


1. SEE "ABUTMENT 1 PLAN, ELEVATION, & SECTION" FOR SECTION AND NOTES.

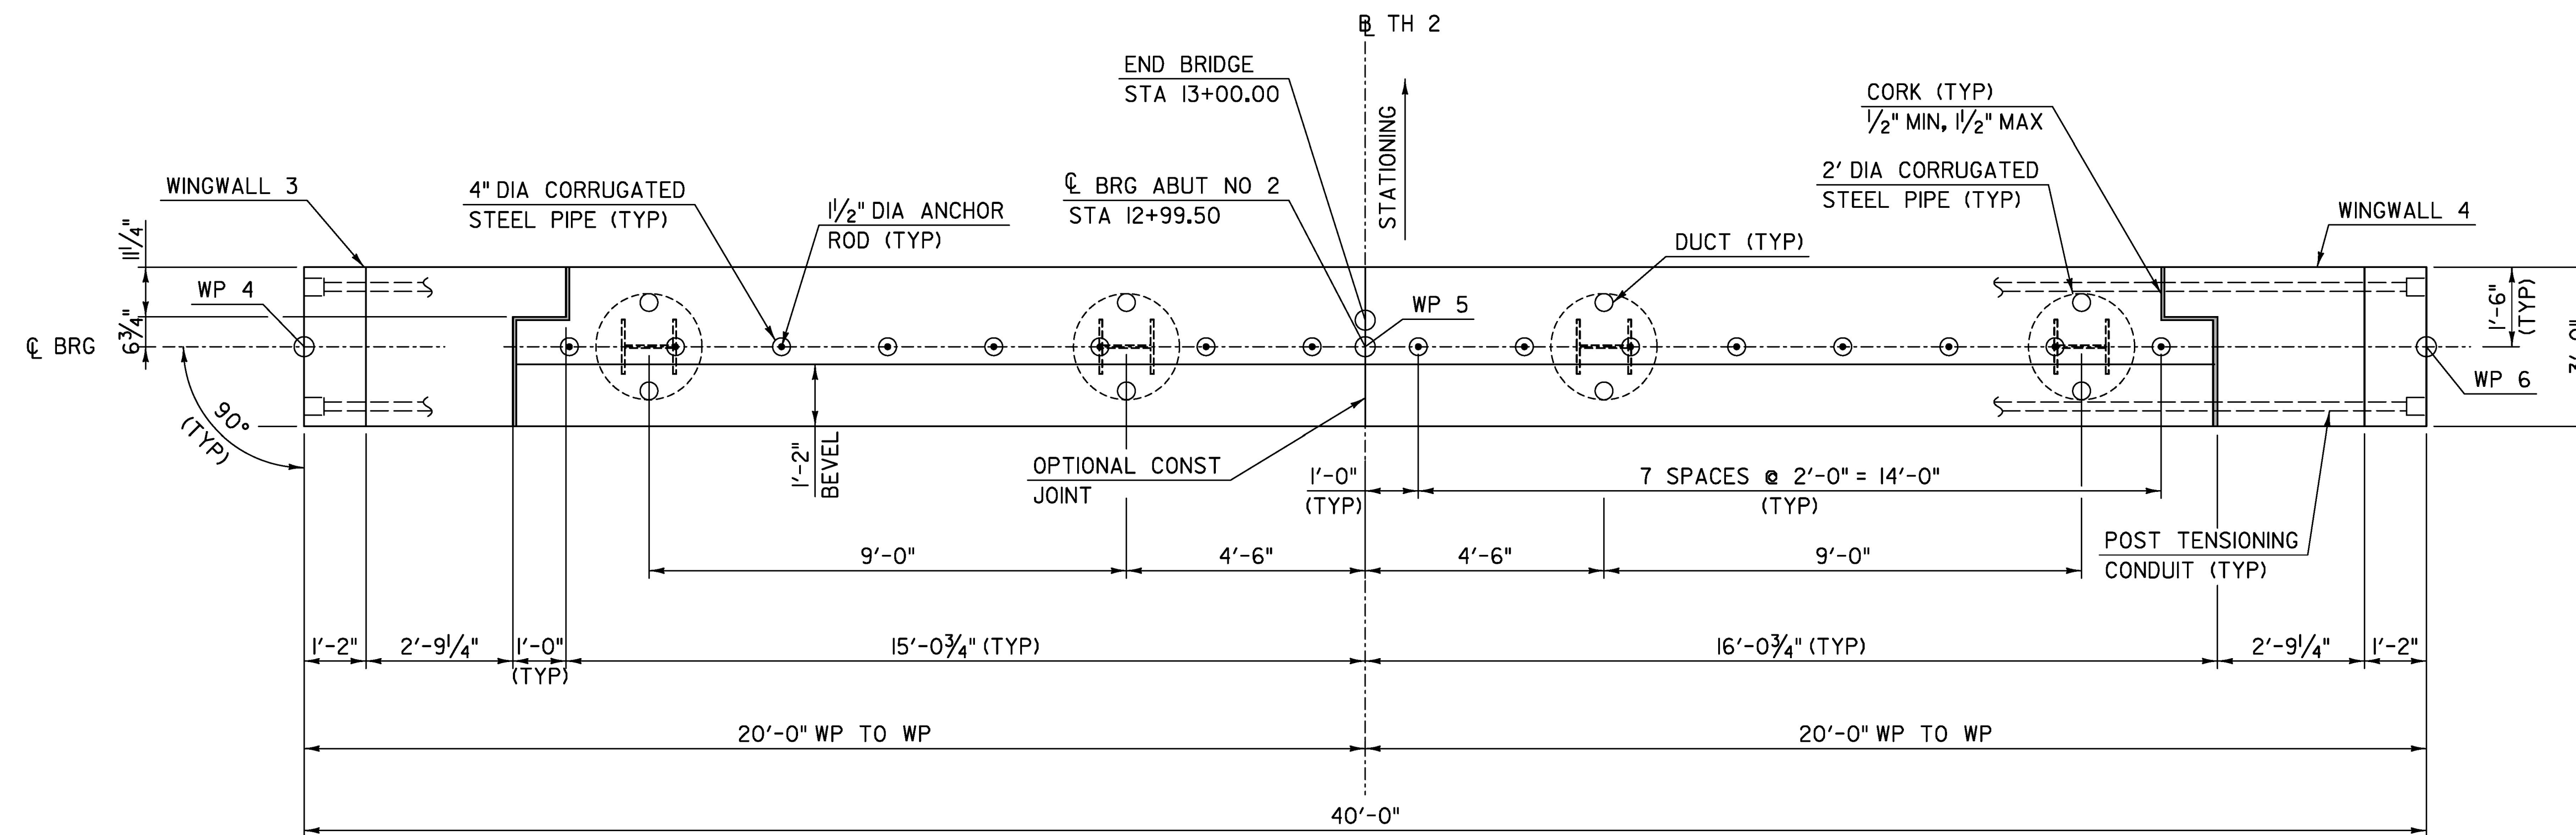

ABUTMENT NO 2 - PLAN
SCALE: 1/2" = 1'-0"

LEGEND:

ITEM 900.608, "SPECIAL PROVISION (HIGH PERFORMANCE CONCRETE, RAPID SET) (FPQ)"

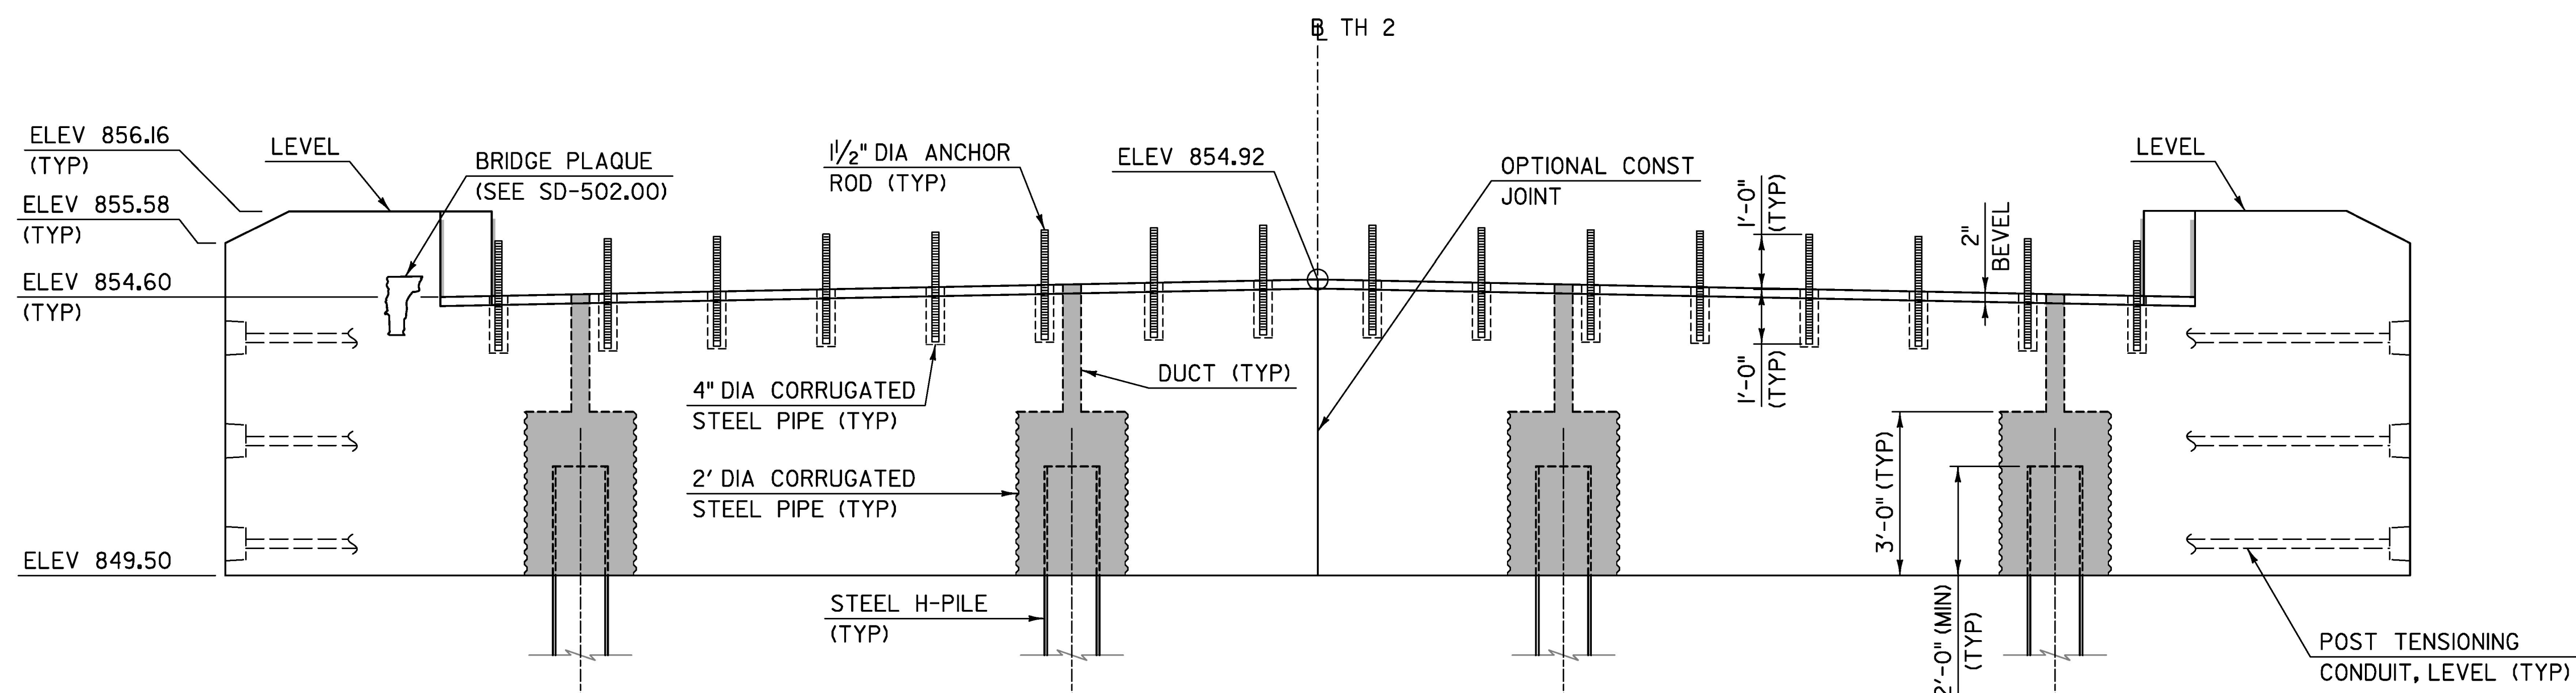

ABUTMENT NO 2 - ELEVATION
SCALE: 1/2" = 1'-0"

| | | |
|----------------------------|-------------------------------|-----------------------|
| TYLIN INTERNATIONAL | PROJECT NAME: BARTON VILLAGE | PLOT DATE: 7/26/2016 |
| | PROJECT NUMBER: BHF 0286(5) | DRAWN BY: S. MORGAN |
| | FILE NAME: z12j172sub_2.dgn | CHECKED BY: C. TAYLOR |
| | DESIGNED BY: B. TOOTHAKER | SHEET 91 OF 110 |
| | ABUTMENT 2 PLAN AND ELEVATION | |