



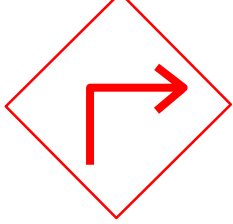

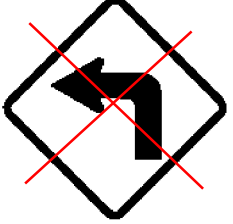


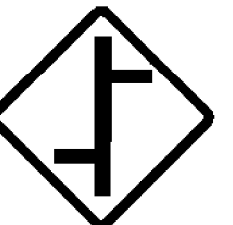




# TRAFFIC SIGN SUMMARY SHEET 4

DIRECTION	MILEMARKER, STATION, OR SIGN NUMBER	LOCATION	MANUAL ON UNIFORM TRAFFIC DEVICES OR STATE CODE	SIGN DIMENSIONS		SHEETING REMARKS	SIGN LEGEND	NEW SIGNS		EXISTING SIGNS				EXISTING POST		NO. OF NEW POSTS	SQUARE STEEL (in)			TUBULAR STEEL (in)				SIGN FRAME REQUIRED	REMARKS SHSM = STANDARD HIGHWAY SIGN & MARKING BOOK	SIGN DETAIL					
				WIDTH	HEIGHT			"A"	"B"	RETAIN	SALVAGE FROM	SALVAGE TO	REMOVE	RETAIN	REMOVE		FOUNDATION			FOUNDATION						DETAIL IN SHSM	DETAIL ON SHEET NUMBER	STANDARD SHEET NUMBER			
																	1.75	2.00	2.50	3.00	3.50	4.00	5.00						7.60	9.00	10.80
SB	MM 0.802, LT.	F	W1-1L	30	30		 	6.25						X	X	1.00	15								REPLACE EXISTING W1-1 SIGN AND POST LOCATED 15' NORTH AND ACROSS FROM POLE # 34	X					
		F	W13-1	18	18			2.25																	INSTALL NEW W13-1 SIGN BELOW THE W1-1 SIGN LOCATED 15' NORTH AND ACROSS FROM POLE # 34	X					
NB	MM 0.937, RT.	A	TOWN SIGN	30	30									X	X										REMOVE EXISTING SIGN AND POST LOCATED 70' SOUTH OF POLE # 68 / 41						
SB	MM 1.085, LT.	F	TOWN SIGN	30	30									X	X										REMOVE EXISTING SIGN AND POST LOCATED 410' SOUTH AND ACROSS FROM POLE # 78 / 9						
NB	MM 1.164, RT.	A	S3-1	30	30									X	X										REMOVE EXISTING SIGN AND POST LOCATED 15' NORTH OF POLE # 78 / 9						
NB	MM 1.770, RT.	D	R1-1	30	30			6.25								1.00	15								INSTALL NEW R1-1 SIGN AND POST 40' EAST OF INTERSECTION WITH CHERRY LN	X					
SB	MM 2.010, LT.	H	R1-1	30	30			6.25								1.00	15								INSTALL NEW R1-1 SIGN AND POST 30' WEST OF INTERSECTION WITH COLE HILL RD	X					
NB	MM 2.225, RT.	D	R1-1	30	30			6.25								1.00	15								INSTALL NEW R1-1 SIGN AND POST 40' EAST OF INTERSECTION WITH COUTURE FLAT RD	X					
NB	MM 2.827, RT.	A	W2-7L	30	30			6.25								1.00	15								INSTALL NEW W2-7L SIGN AND POST. LOCATE IT 340' SOUTH OF POLE # NET / 19 / 130 / 102	X					
		A	W16-8aP	48	15			5.00																	INSTALL NEW W16-8aP SIGN BELOW THE W2-7L SIGN LOCATED 340' SOUTH OF POLE # NET / 19 / 130 / 102		11				
NB	MM 2.930, RT.	D	R1-1	30	30			6.25								1.00	15								INSTALL NEW R1-1 SIGN AND POST 40' EAST OF INTERSECTION WITH FALL BROOK RD	X					
FINAL POST LENGTHS ARE TO BE DETERMINED IN THE FIELD. POST SIZES ARE COMPUTED BASED ON INFORMATION FURNISHED ON THE STANDARD SHEETS AND THE VTRANS "SIGN POST DESIGN GUIDE".										EA	EA	EA	EA	EA	EA		FT	FT	FT		LB	LB	LB	LB							
							SF	SF		EA	EA	EA	EA	EA	EA	EA	EA	EA	EA	EA	EA	EA	EA	EA	EA	EA	EA	EA	EA	EA	
							44.75			-4	-5						90	90													
																								PROJECT NAME: STATEWIDE NORTHEAST REGION							
																								PROJECT NUMBER: STP HRRR(12)							
																								FILE NAME: I2k018wrk.dgn							
																								PLOT DATE: 11-JUL-2012							
																								PROJECT LEADER: JLS							
																								DRAWN BY: TDS							
																								DESIGNED BY: NLA							
																								CHECKED BY: NLA							
																								LYNDON TRAFFIC SIGN SUMMARY SHEET 4							
																								SHEET 29 OF 52							