

STATE OF VERMONT AGENCY OF TRANSPORTATION




PROPOSED IMPROVEMENT

STATEWIDE NORTHWEST REGION STP HRRR(13)

TOWNS OF BRISTOL, CHARLOTTE, ENOSBURG, FERRISBURGH, FRANKLIN, HIGHGATE,
HYDE PARK, NEW HAVEN, SHELDON, STARKSBORO, STOWE AND WALTHAM
COUNTIES OF ADDISON, CHITTENDEN, FRANKLIN, LAMOILLE
VARIOUS TOWN HIGHWAYS

PROJECT LOCATIONS
SEE SHEETS 9, 10, 11

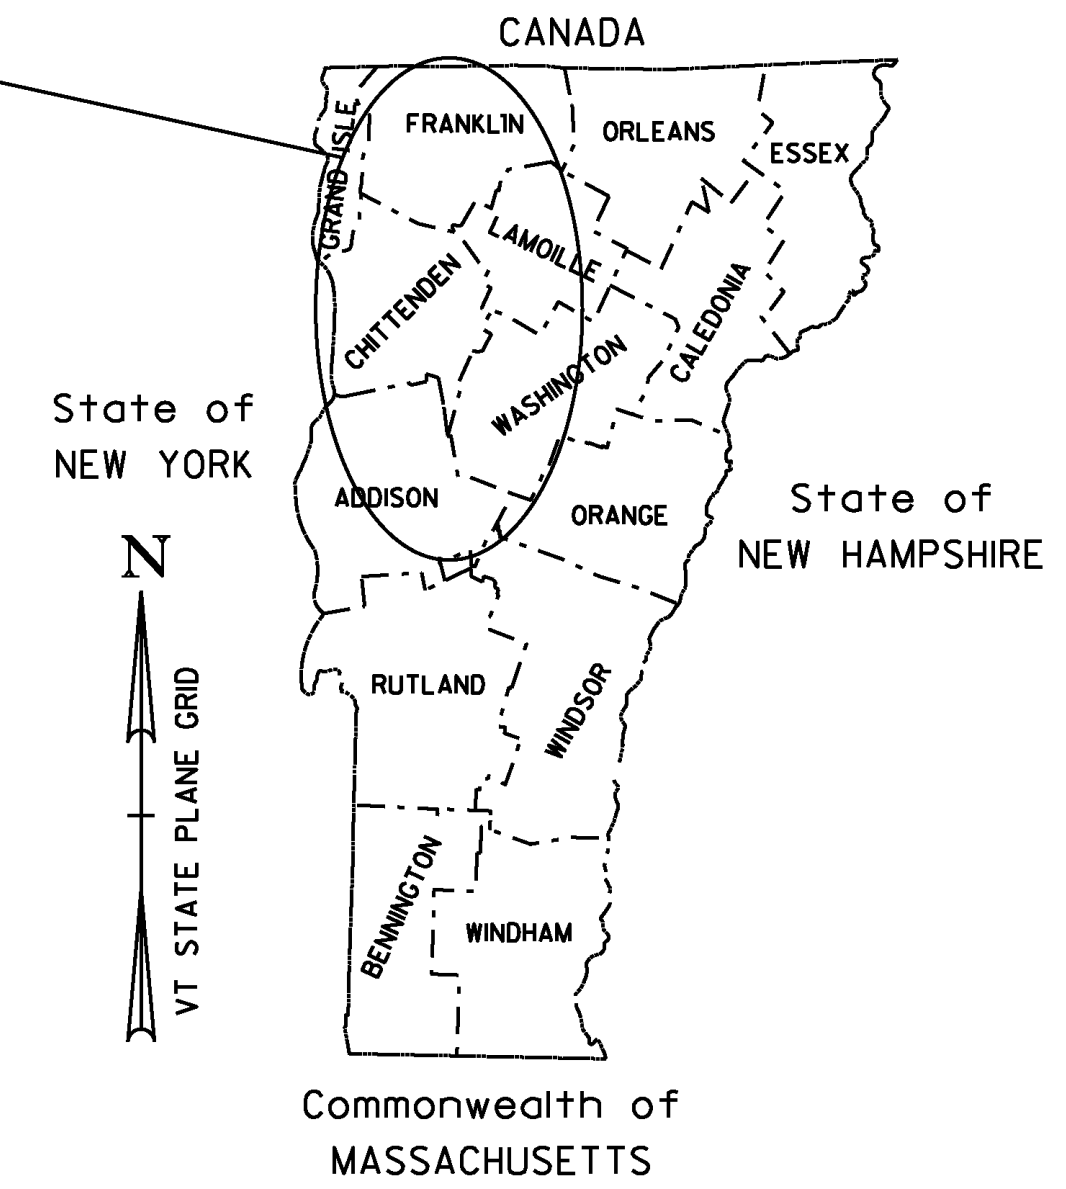

PROJECT DESCRIPTION: WORK TO BE PERFORMED UNDER THIS PROJECT INCLUDES THE REMOVAL OF EXISTING SIGNS, SIGN POSTS, AND GUARDRAIL; THE INSTALLATION OF NEW SIGNS, SIGN POSTS, AND GUARDRAIL; PAVEMENT MARKINGS (CENTERLINE, EDGELINE, SYMBOLS AND LETTERS); AND OTHER RELATED ITEMS FOR THE DESCRIBED WORK.

PROJECT LOCATIONS:	TH-5,	MM	0.000 - 6.380	CHARLOTTE (MOUNT PHILO ROAD)
	TH-1,	MM	0.000 - 1.568	CHARLOTTE (SPEAR STREET)
	TH-10,	MM	0.000 - 3.595	ENOSBURG (PERLEY ROAD)
	TH-58,	MM	0.000 - 1.254	HYDE PARK (CRICKET HILL ROAD)
	TH-9 / TH-53 / TH-9,	MM	0.000 - 3.986	SHELDON / HIGHGATE / FRANKLIN (RICE HILL ROAD)
	TH-5,	MM	0.000 - 5.300	STARKSBORO (BIG HOLLOW ROAD)
	TH-5,	MM	0.000 - 4.557	STOWE (STOWE HOLLOW ROAD)
	TH-3 / TH-54 / TH-9 / TH-20,	MM	0.000 - 8.187	WALTHAM / FERRISBURGH / NEW HAVEN / BRISTOL (PLANK ROAD)

PROJECT LENGTHS:	6.380 MILES	(33686.40 FT)
	1.568 MILES	(8279.04 FT)
	3.595 MILES	(18981.60 FT)
	1.254 MILES	(6621.12 FT)
	3.986 MILES	(21046.08 FT)
	5.300 MILES	(27984.00 FT)
	4.557 MILES	(24060.96 FT)
	8.187 MILES	(43227.36 FT)
TOTAL LENGTH:	34.827 MILES	(183886.56 FT)

QUALITY ASSURANCE PROGRAM: LEVEL 3

CONVENTIONAL SYMBOLS

COUNTY LINE	
TOWN LINE	
LIMITS OF ACCESS	
POINT OF ACCESS	
FENCE LINE	
STONE WALL	
TRAVELED WAY	
GUARD RAIL	
RAILROAD	
SURVEY LINE	
CULVERT	
POWER POLE	
TELEPHONE POLE	
TREES	
CONTROL OF ACCESS	
PROPERTY LINE	
R.O.W. TAKING LINE	
SLOPE RIGHTS	
TOP OF CUT	
TOE OF SLOPE	

SURVEYED BY :	N/A
SURVEYED DATE :	N/A
DATUM	
VERTICAL	N/A
HORIZONTAL	N/A

THESE PLANS ARE SUBJECT TO SUCH ENGINEERING CHANGES AS MAY BE REQUIRED BY THE FEDERAL HIGHWAY ADMINISTRATION OR THE DIRECTOR OF PROGRAM DEVELOPMENT.

CONSTRUCTION IS TO BE CARRIED ON IN ACCORDANCE WITH THESE PLANS AND THE STANDARD SPECIFICATIONS FOR CONSTRUCTION DATED 2011, AS APPROVED BY THE FEDERAL HIGHWAY ADMINISTRATION ON JULY 20, 2011 FOR USE ON THIS PROJECT, INCLUDING ALL SUBSEQUENT REVISIONS AND SUCH REVISED SPECIFICATIONS AND SPECIAL PROVISIONS AS ARE INCORPORATED IN THESE PLANS.

PROJECT MANAGER :	JOSH SCHULTZ
PROJECT NAME :	STATEWIDE - NORTHWEST REGION
PROJECT NUMBER :	STP HRRR(13)
SHEET 8 OF 107 SHEETS	