




1.875" RADIUS, 0.75" BORDER, 0.50" INDENT
 COLORS: LEGEND - BLACK
 BACKGROUND - YELLOW
 TEXT STYLE: "HIDDEN" C; "DRIVES" C
VW-060

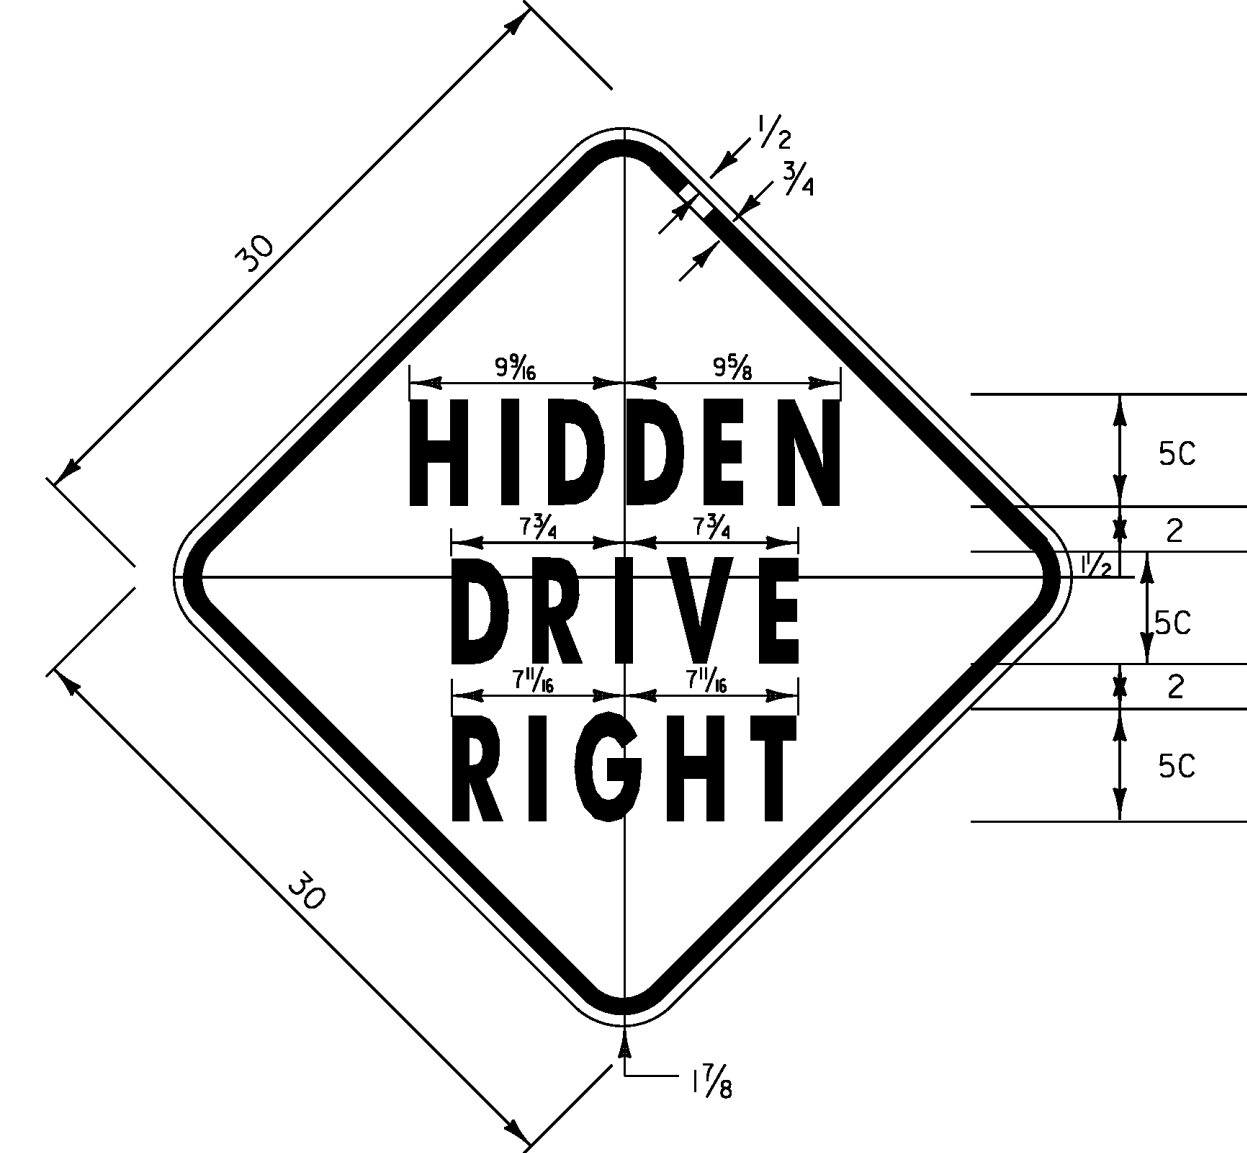


1.875" RADIUS, 0.75" BORDER, 0.50" INDENT
 COLORS: LEGEND - BLACK
 BACKGROUND - YELLOW
 TEXT STYLE: C
VW-054

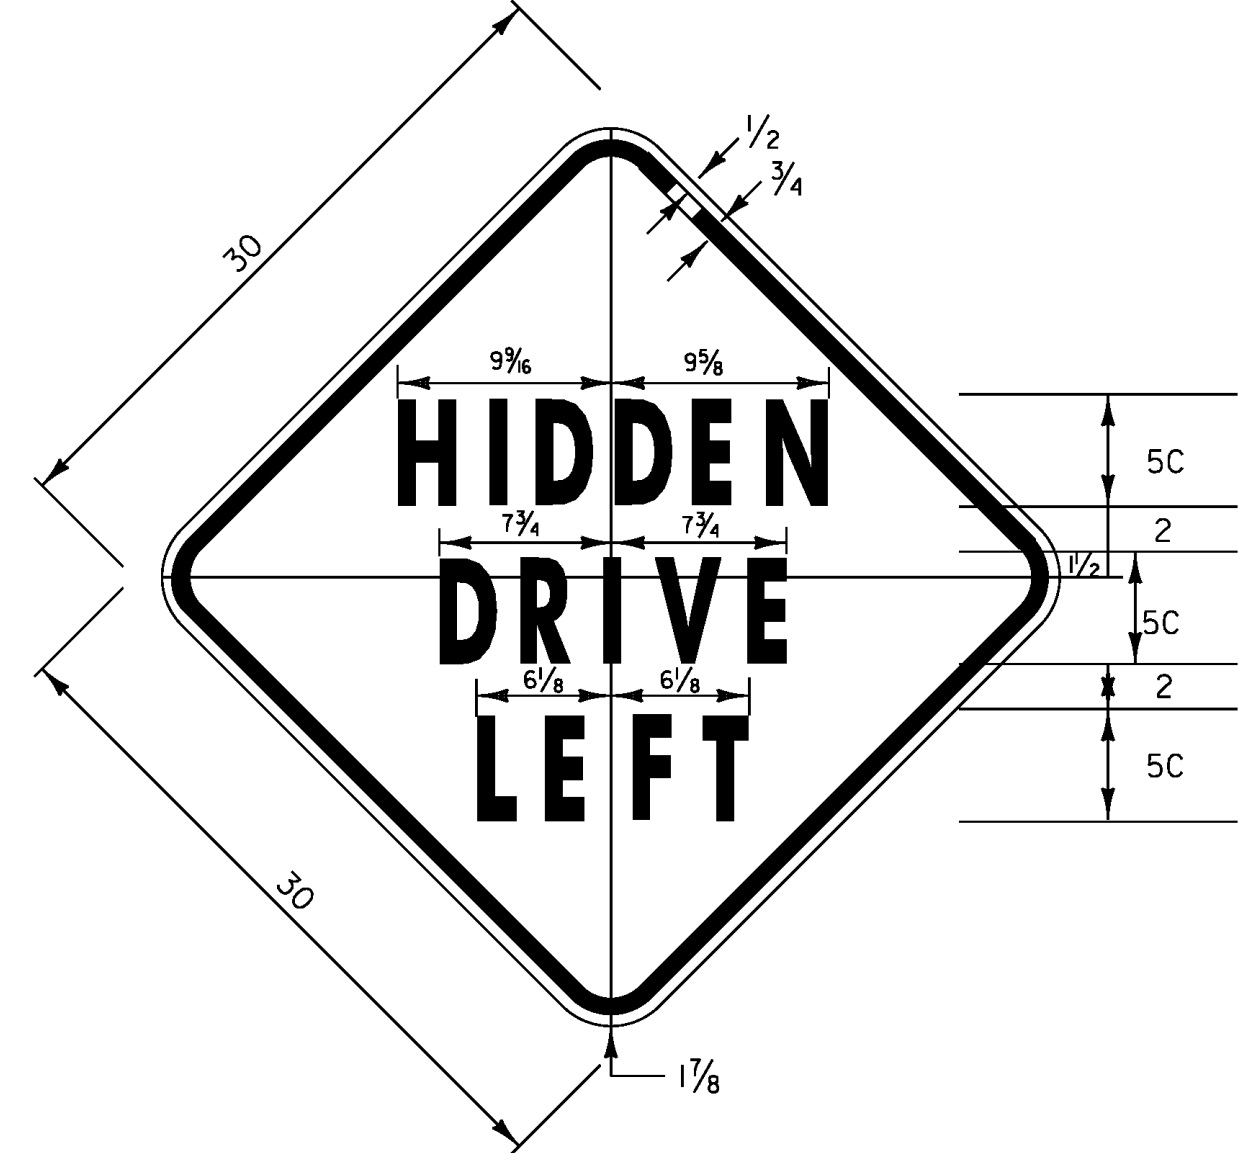

1.875" RADIUS, 0.75" BORDER, 0.50" INDENT
 COLORS: LEGEND - BLACK
 BACKGROUND - YELLOW
 TEXT STYLE: C
VW-133

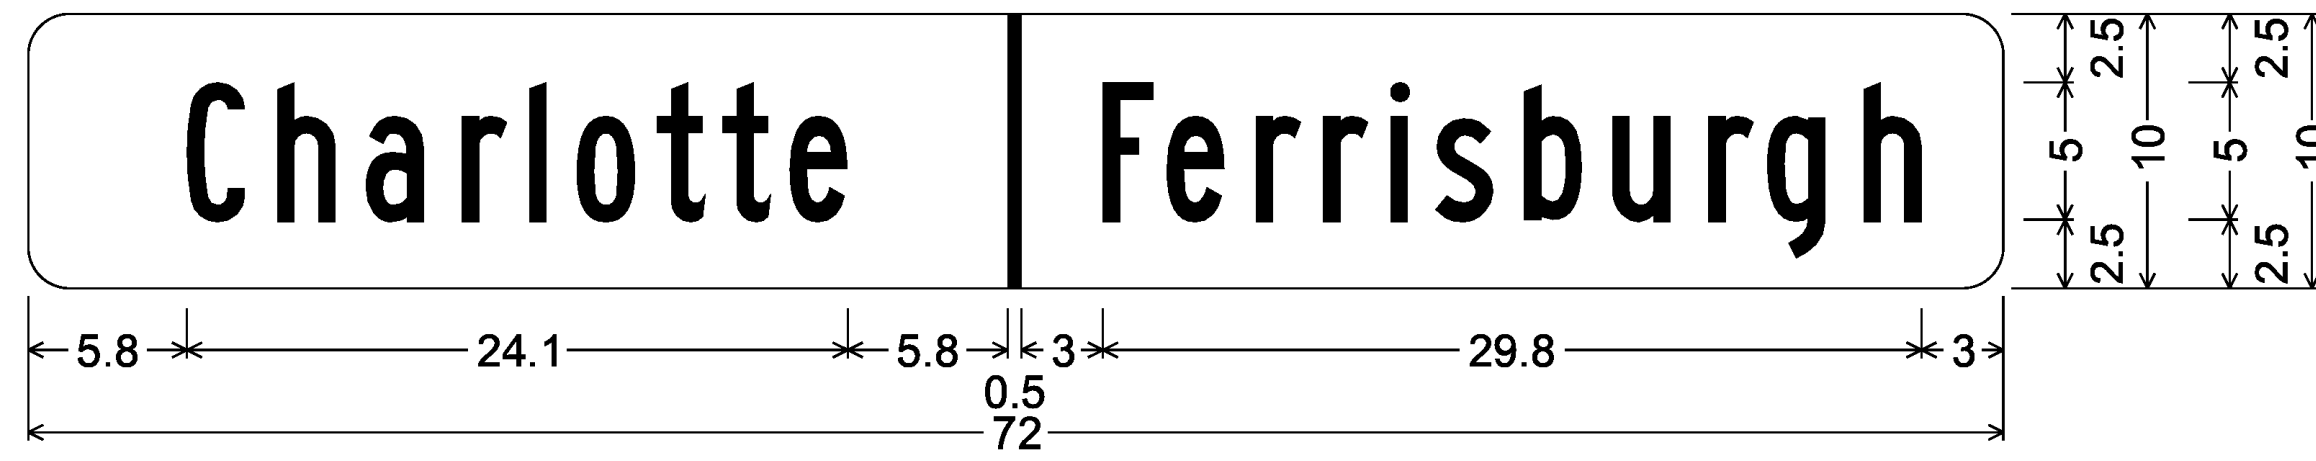


1.5" Radius, No border, White on Green;
 [Charlotte] B; [Ferrisburgh] B;
VD-024

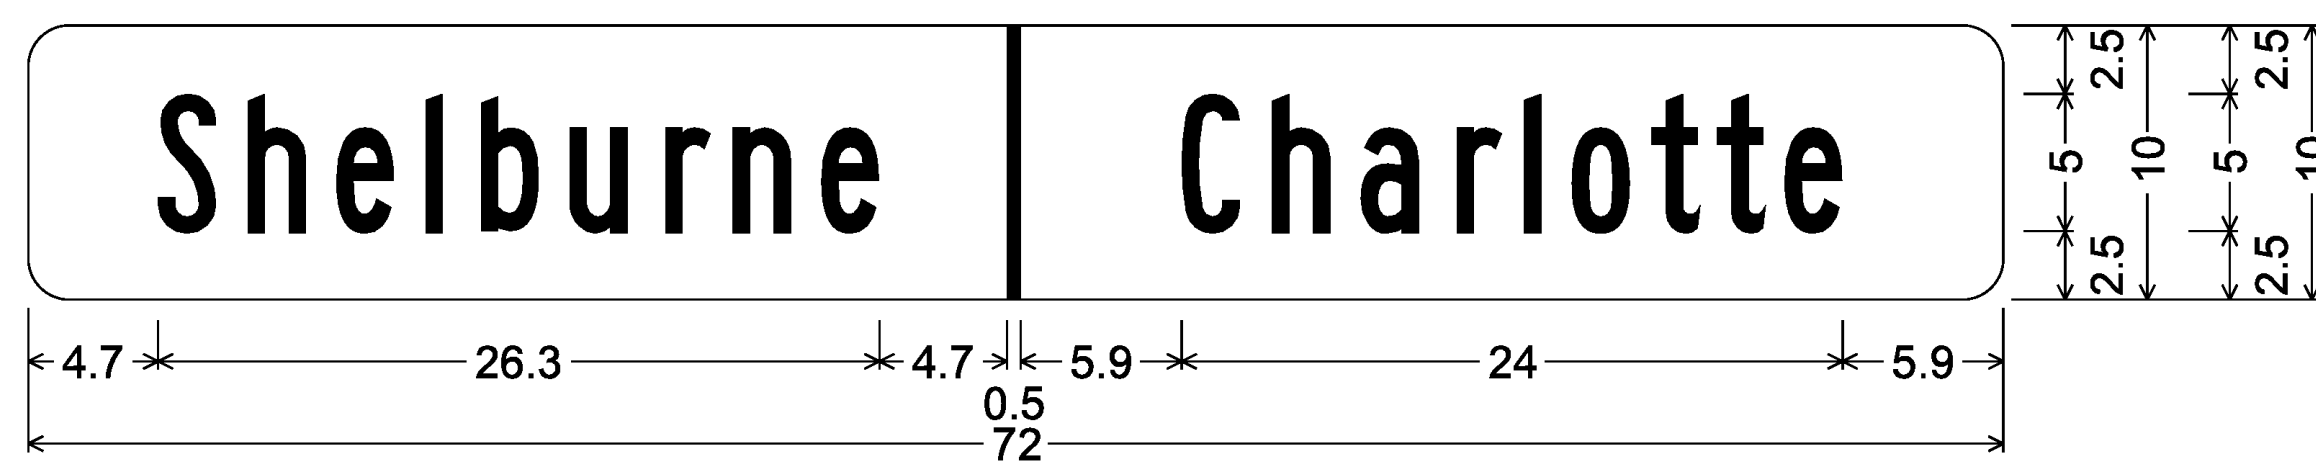

1.5" Radius, No border, White on Green;
 [Shelburne] B; [Charlotte] B;
VD-024

CHARLOTTE

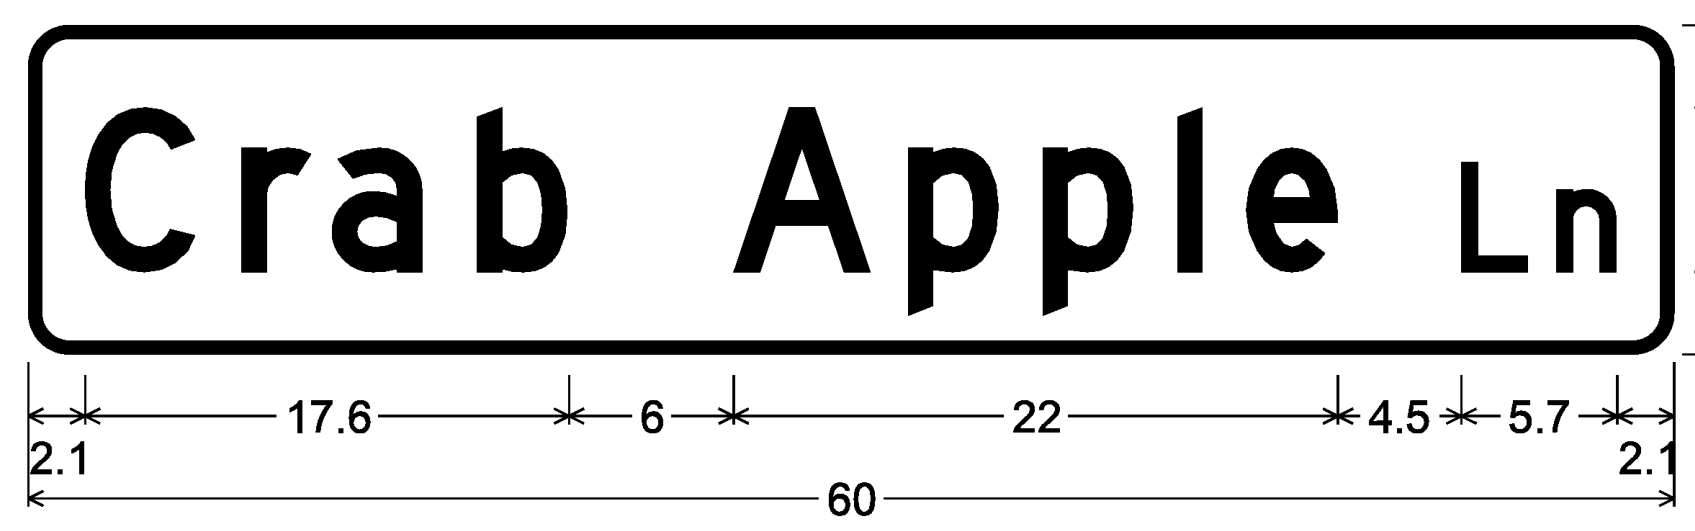

1.5" Radius, 0.5" Border, White on Green;
 [Crab Apple Ln] D;
D3-1


HYDE PARK




1.5" Radius, 0.5" Border, White on Green;
 [Spear St] D;
D3-1




1.5" Radius, 0.5" Border, White on Green;
 [Lime Kiln Rd] D;
D3-1

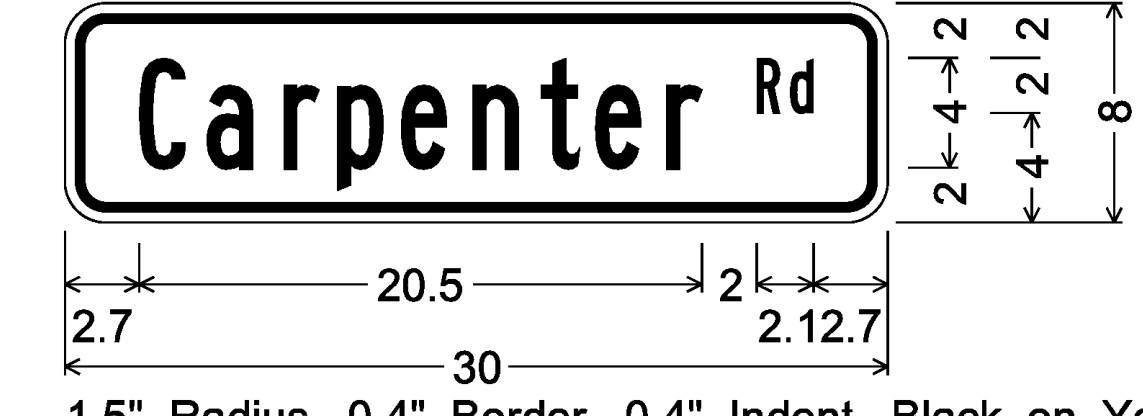

1.5" Radius, 0.4" Border, 0.4" Indent, Black on Yellow;
 [Carpenter Rd] B;
W16-8P

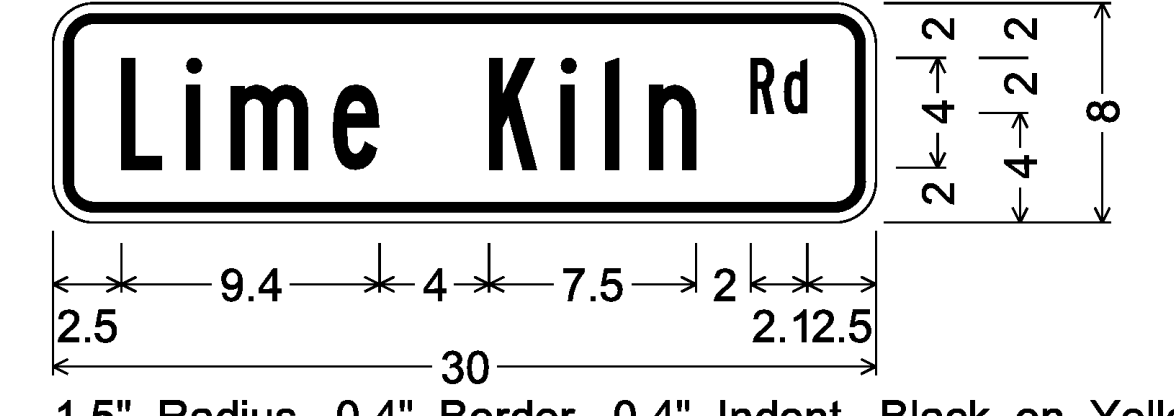

1.5" Radius, 0.4" Border, 0.4" Indent, Black on Yellow;
 [Lime Kiln Rd] B;
W16-8P

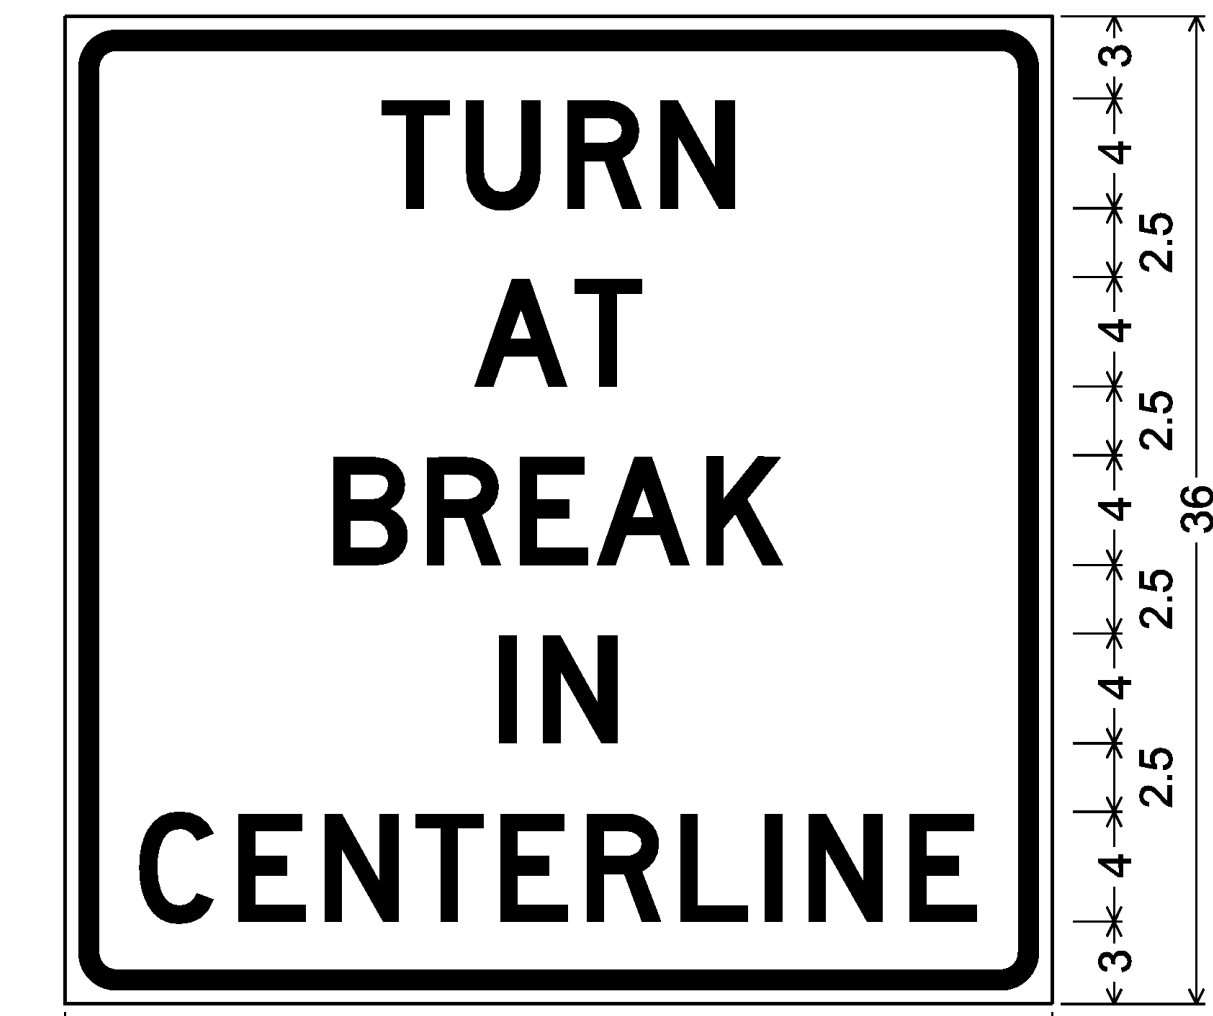

1.875" RADIUS, 0.75" BORDER, 0.50" INDENT
 COLORS: LEGEND - BLACK
 BACKGROUND - WHITE
 TEXT STYLE: D
VR-462

CHARLOTTE