


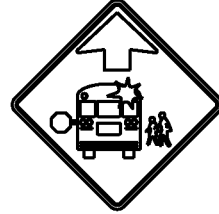






TRAFFIC SIGN SUMMARY SHEET 1

DIRECTION	MILEMARKER, STATION, OR SIGN NUMBER	LOCATION	MANUAL ON UNIFORM TRAFFIC DEVICES OR STATE CODE	SIGN DIMENSIONS		SHEETING REMARKS	SIGN LEGEND	NEW SIGNS		EXISTING SIGNS			EXISTING POST		NO. OF NEW POSTS	SQUARE STEEL (in)			TUBULAR STEEL (in)				SIGN FRAME REQUIRED	REMARKS SHSM = STANDARD HIGHWAY SIGN & MARKING BOOK	SIGN DETAIL					
				WIDTH	HEIGHT			"A"	"B"	RETAIN	SALVAGE FROM	SALVAGE TO	REMOVE	REPLACE		REMOVE	FOUNDAION	3.00	3.50	4.00	5.00	7.60			9.00	10.80	14.60	DETAIL IN SHSM	DETAIL ON SHEET NUMBER	STANDARD SHEET NUMBER
EB	MM 0.000, RT.	A	S3-1	36	36	FYG		9.00																REMOVE EXISTING SIGN AND POST AND INSTALL NEW SYMBOL SCHOOL BUS STOP AHEAD SIGN ON TWO POSTS 74 FT WEST AND ACROSS POLE 71-1 / 93A.	X					
EB	MM 0.033, RT.	A	R2-1	24	30																			REMOVE SIGN AND POST LOCATED 100 FT EAST AND ACROSS POLE # 71-1 / 93A.						
		A	TOWN SIGN	30	30																			REMOVE SIGN BELOW THE 40 MPH SIGN LOCATED 100 FT EAST AND ACROSS POLE # 71-1 / 93A.						
EB	MM 0.033, RT.	A	W1-10dL	36	36			9.00							2.00										INSTALL NEW SIGN ON TWO POSTS, 100 FT EAST AND ACROSS POLE # 71-1 / 93A.	X				
		A	W16-8P	36	8			2.00																INSTALL ADVANCE STREET NAME SIGN BELOW THE SIDE ROAD CURVE WARNING SIGN.			86			
WB	MM 0.058, LT.	F	VW-054	30	30			6.25																	REMOVE SIGN AND POST AND INSTALL NEW SIGN AND POST AT SAME LOCATION, 232 FT EAST OF POLE # 71-1 / 93A.			86		
		F	TOWN SIGN	30	30																			REMOVE SIGN AND POST AND INSTALL NEW SIGN AND POST AT SAME LOCATION, 232 FT EAST OF POLE # 71-1 / 93A.						
WB	MM 0.068, LT.	F	R2-1	24	30			5.00																	REMOVE SIGN AND POST AND INSTALL NEW SIGN AND POST AT SAME LOCATION, 279 FT WEST AND ACROSS THE CENTER OF CARY DRIVE.	X				
<p>FINAL POST LENGTHS ARE TO BE DETERMINED IN THE FIELD. POST SIZES ARE COMPUTED BASED ON INFORMATION FURNISHED ON THE STANDARD SHEETS AND THE VTRANS "SIGN POST DESIGN GUIDE".</p>																														