





1.5" Radius, 0.4" Border, White on Green;
Standard Arrow Custom 9.0" X 6.1" 180°; [Dorset] C;

D1-1

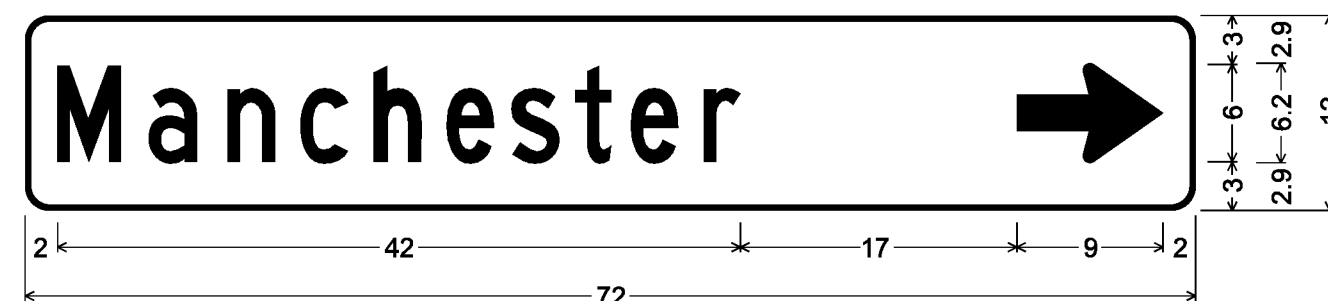

1.5" Radius, 0.4" Border, White on Green;
[Manchester] C specified length; Standard Arrow Custom 9.0" X 6.1" 0°;

D1-1

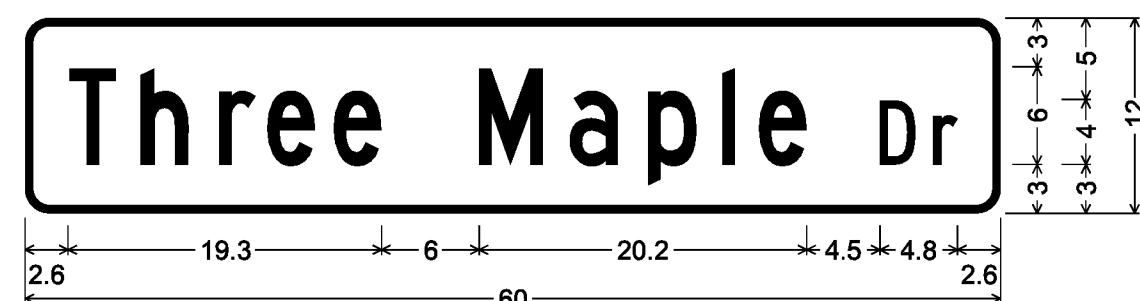

1.5" Radius, 0.5" Border, White on Green;
[Three Maple Dr] C;

D3-1



1.5" Radius, 0.5" Border, White on Green;
[Wideawake Rd] C;

D3-1




1.5" Radius, 0.5" Border, White on Green;
[Dillingham Rd] C 95% spacing;

D3-1




1.5" Radius, 0.5" Border, White on Green;
[Powderhorn Rd] C specified length;

D3-1

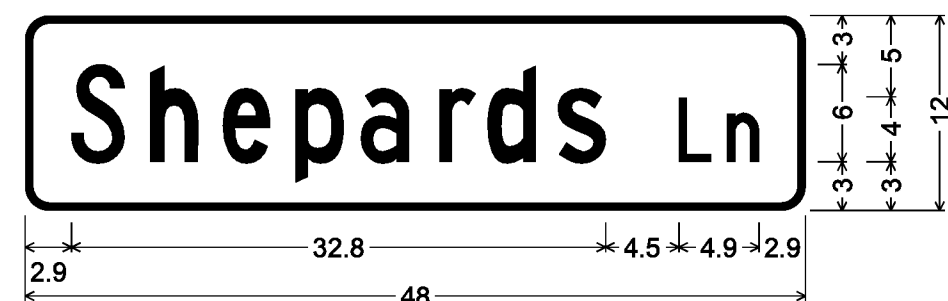


1.5" Radius, 0.5" Border, White on Green;
[Shepards Ln] C;

D3-1

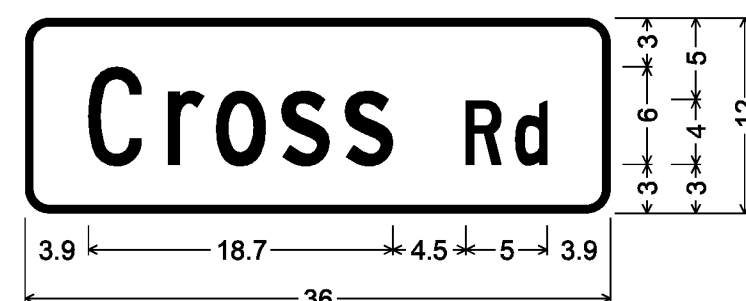


1.5" Radius, 0.5" Border, White on Green;
[Cross Rd] C;

D3-1

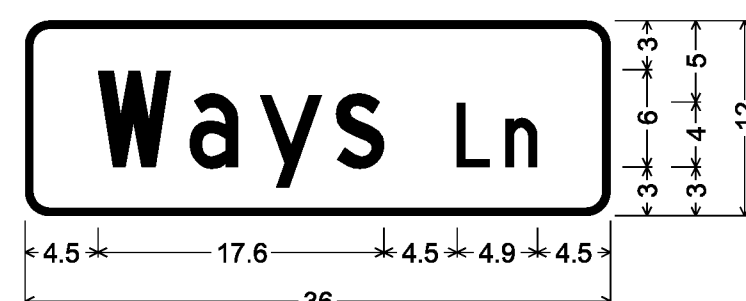


1.5" Radius, 0.5" Border, White on Green;
[Ways Ln] C;

D3-1

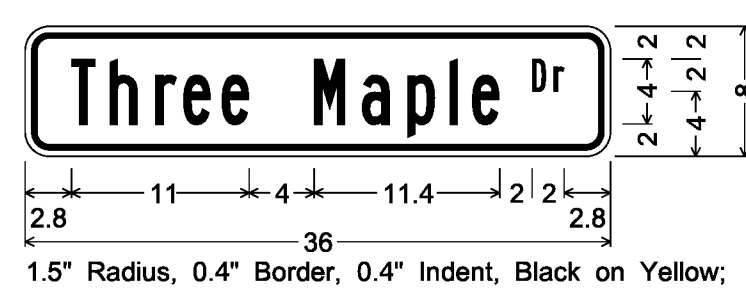


1.5" Radius, 0.4" Border, 0.4" Indent, Black on Yellow;
[Three Maple Dr] B;

W16-8P

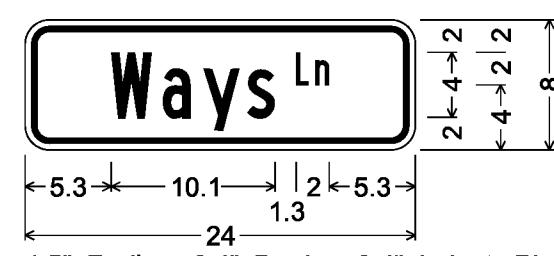


1.5" Radius, 0.4" Border, 0.4" Indent, Black on Yellow;
[WaysLn] B;

W16-8P

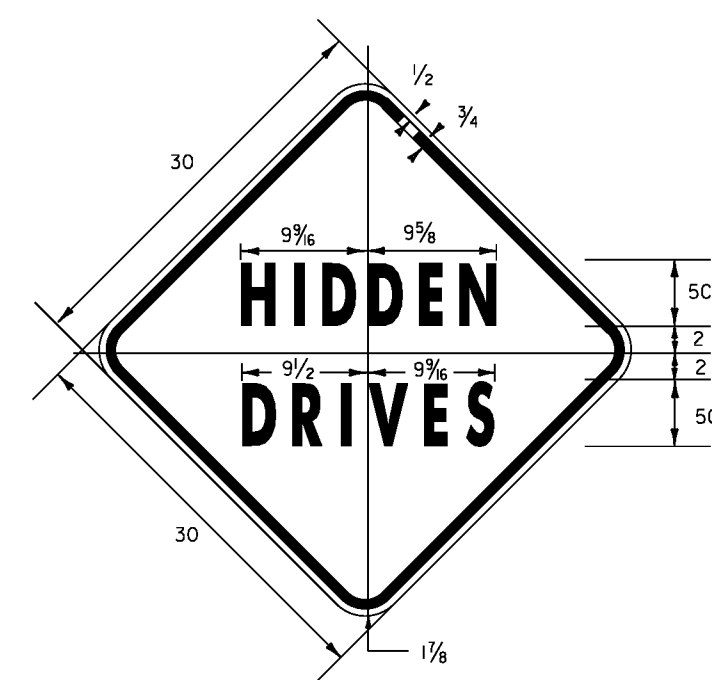

1.875" RADIUS, 0.75" BORDER, 0.50" INDENT
COLORS: LEGEND - BLACK
BACKGROUND - YELLOW
TEXT STYLE: "HIDDEN" C; "DRIVES" C

VW-060

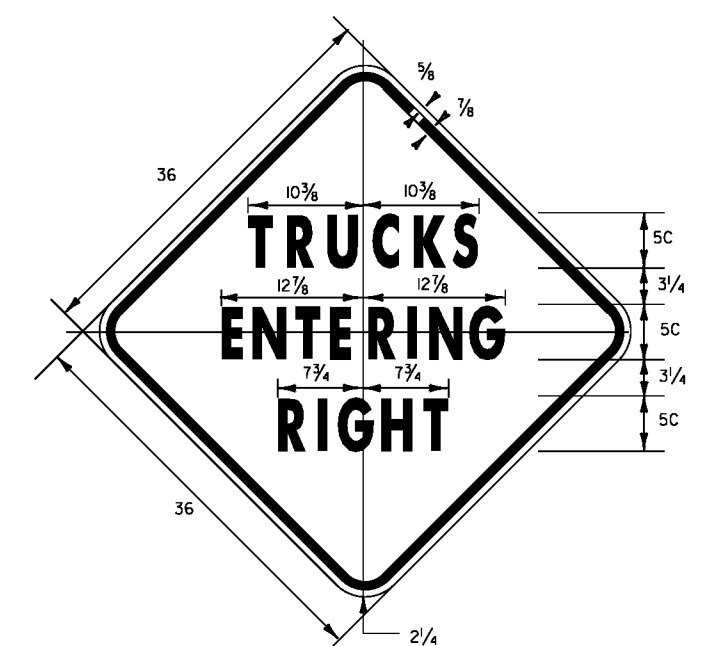

2.25" RADIUS, 0.875" BORDER, 0.625" INDENT
COLORS: LEGEND - BLACK
BACKGROUND - YELLOW
TEXT STYLE: "TRUCKS" C; "ENTERING" C; "RIGHT" C

VW-081

MANCHESTER

PROJECT NAME: STATEWIDE SOUTHWEST REGION
PROJECT NUMBER: STP HRRR(15)

FILE NAME: 112k024fr.m.dgn PLOT DATE: 06-AUG-2012
PROJECT LEADER: JLS DRAWN BY: MBL
DESIGNED BY: MBL CHECKED BY: NA
PROJECT SIGN DETAIL SHEET 3 SHEET 13 OF 90