
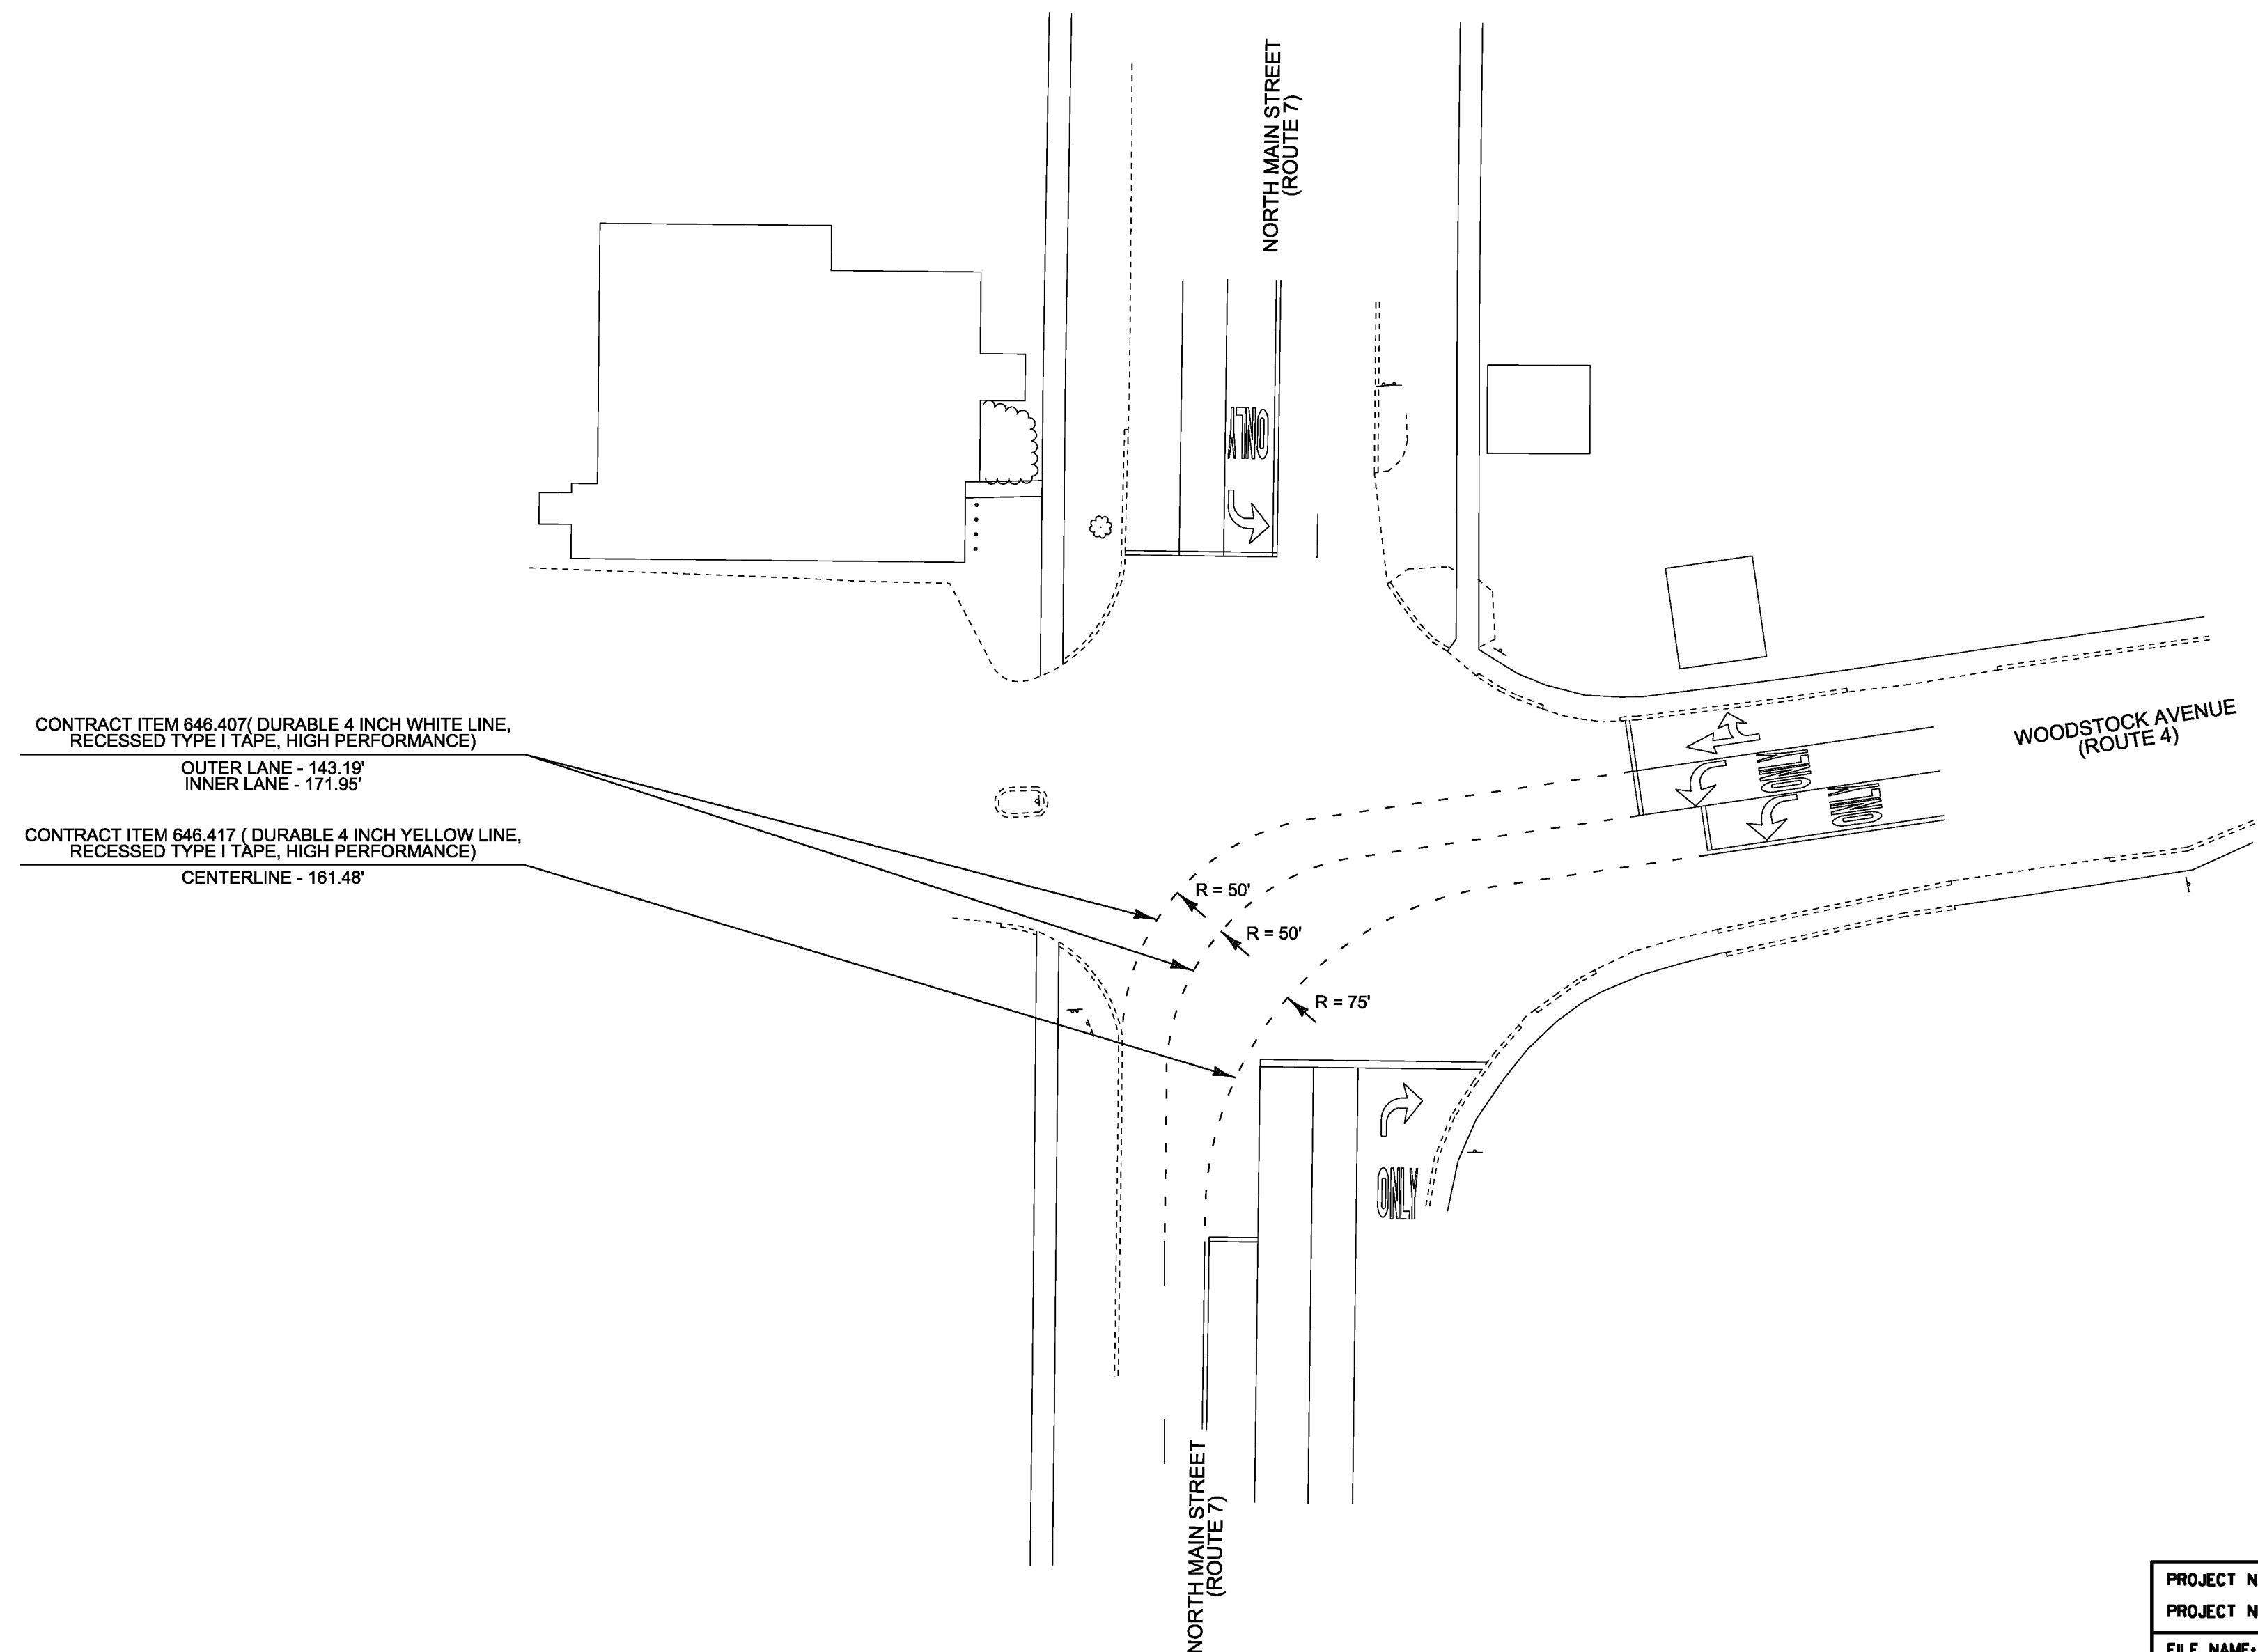


ROUTE 4 & ROUTE 7

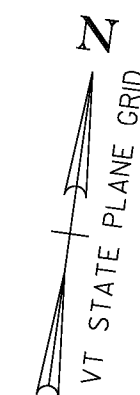

PROJECT NAME:	STATEWIDE SOUTHWEST REGION
PROJECT NUMBER:	HES HSIP(6)
FILE NAME:	t2k0241r.m.dgn (2k042)
PROJECT LEADER:	JLS
DESIGNED BY:	MBL
PAVEMENT MARKINGS SHEET:	2
PLOT DATE:	06-AUG-2002
DRAWN BY:	MBL
CHECKED BY:	NA
SHEET:	89 OF 90