
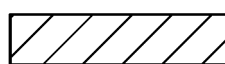


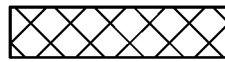

-  COLD PLANE - 1 1/2"
-  COLD PLANE - 3"
-  COLD PLANE - 3" ON BRIDGE NOS. D11 AND D18.
REMOVE BITUMINOUS CONCRETE PAVEMENT - TO THE TOP OF APPROACH SLAB FOR BRIDGE NO. 2.
-  REMOVE BIT. CONC. PAV'T - TO THE TOP OF THE CONCRETE BRIDGE DECK AND REMOVE THE BARRIER MEMBRANE.

NOTE:

1. COLD PLANING WILL BE PAID FOR UNDER ITEM 210.10 EXCEPT AS OTHERWISE SPECIFIED IN NOTE 12 ON SHEET 2.
2. REMOVAL OF THE BIT. CONC. PAV'T. WILL BE PAID FOR UNDER ITEM 529.10.
3. REMOVAL OF THE BARRIER MEMBRANE WILL BE PAID FOR UNDER ITEM 580.16.

BITUMINOUS CONCRETE REMOVAL & REPLACEMENT PLAN

NOT TO SCALE

CLD 124-0208X MODEL: Rmv101

PROJECT NAME: CASTLETON-RUTLAND	
PROJECT NUMBER: BF MEMB(37)	
FILE NAME: z13b116-removal.dgn	PLOT DATE: 3/21/2014
PROJECT LEADER: JPB	DRAWN BY: MWS
DESIGNED BY: NDC	CHECKED BY: SRB
BITUMINOUS CONCRETE REMOVAL PLAN	SHEET 6 OF 28