


CABLE #1 GETS P/N 075046-000

CABLE #2 GETS P/N 075047-000

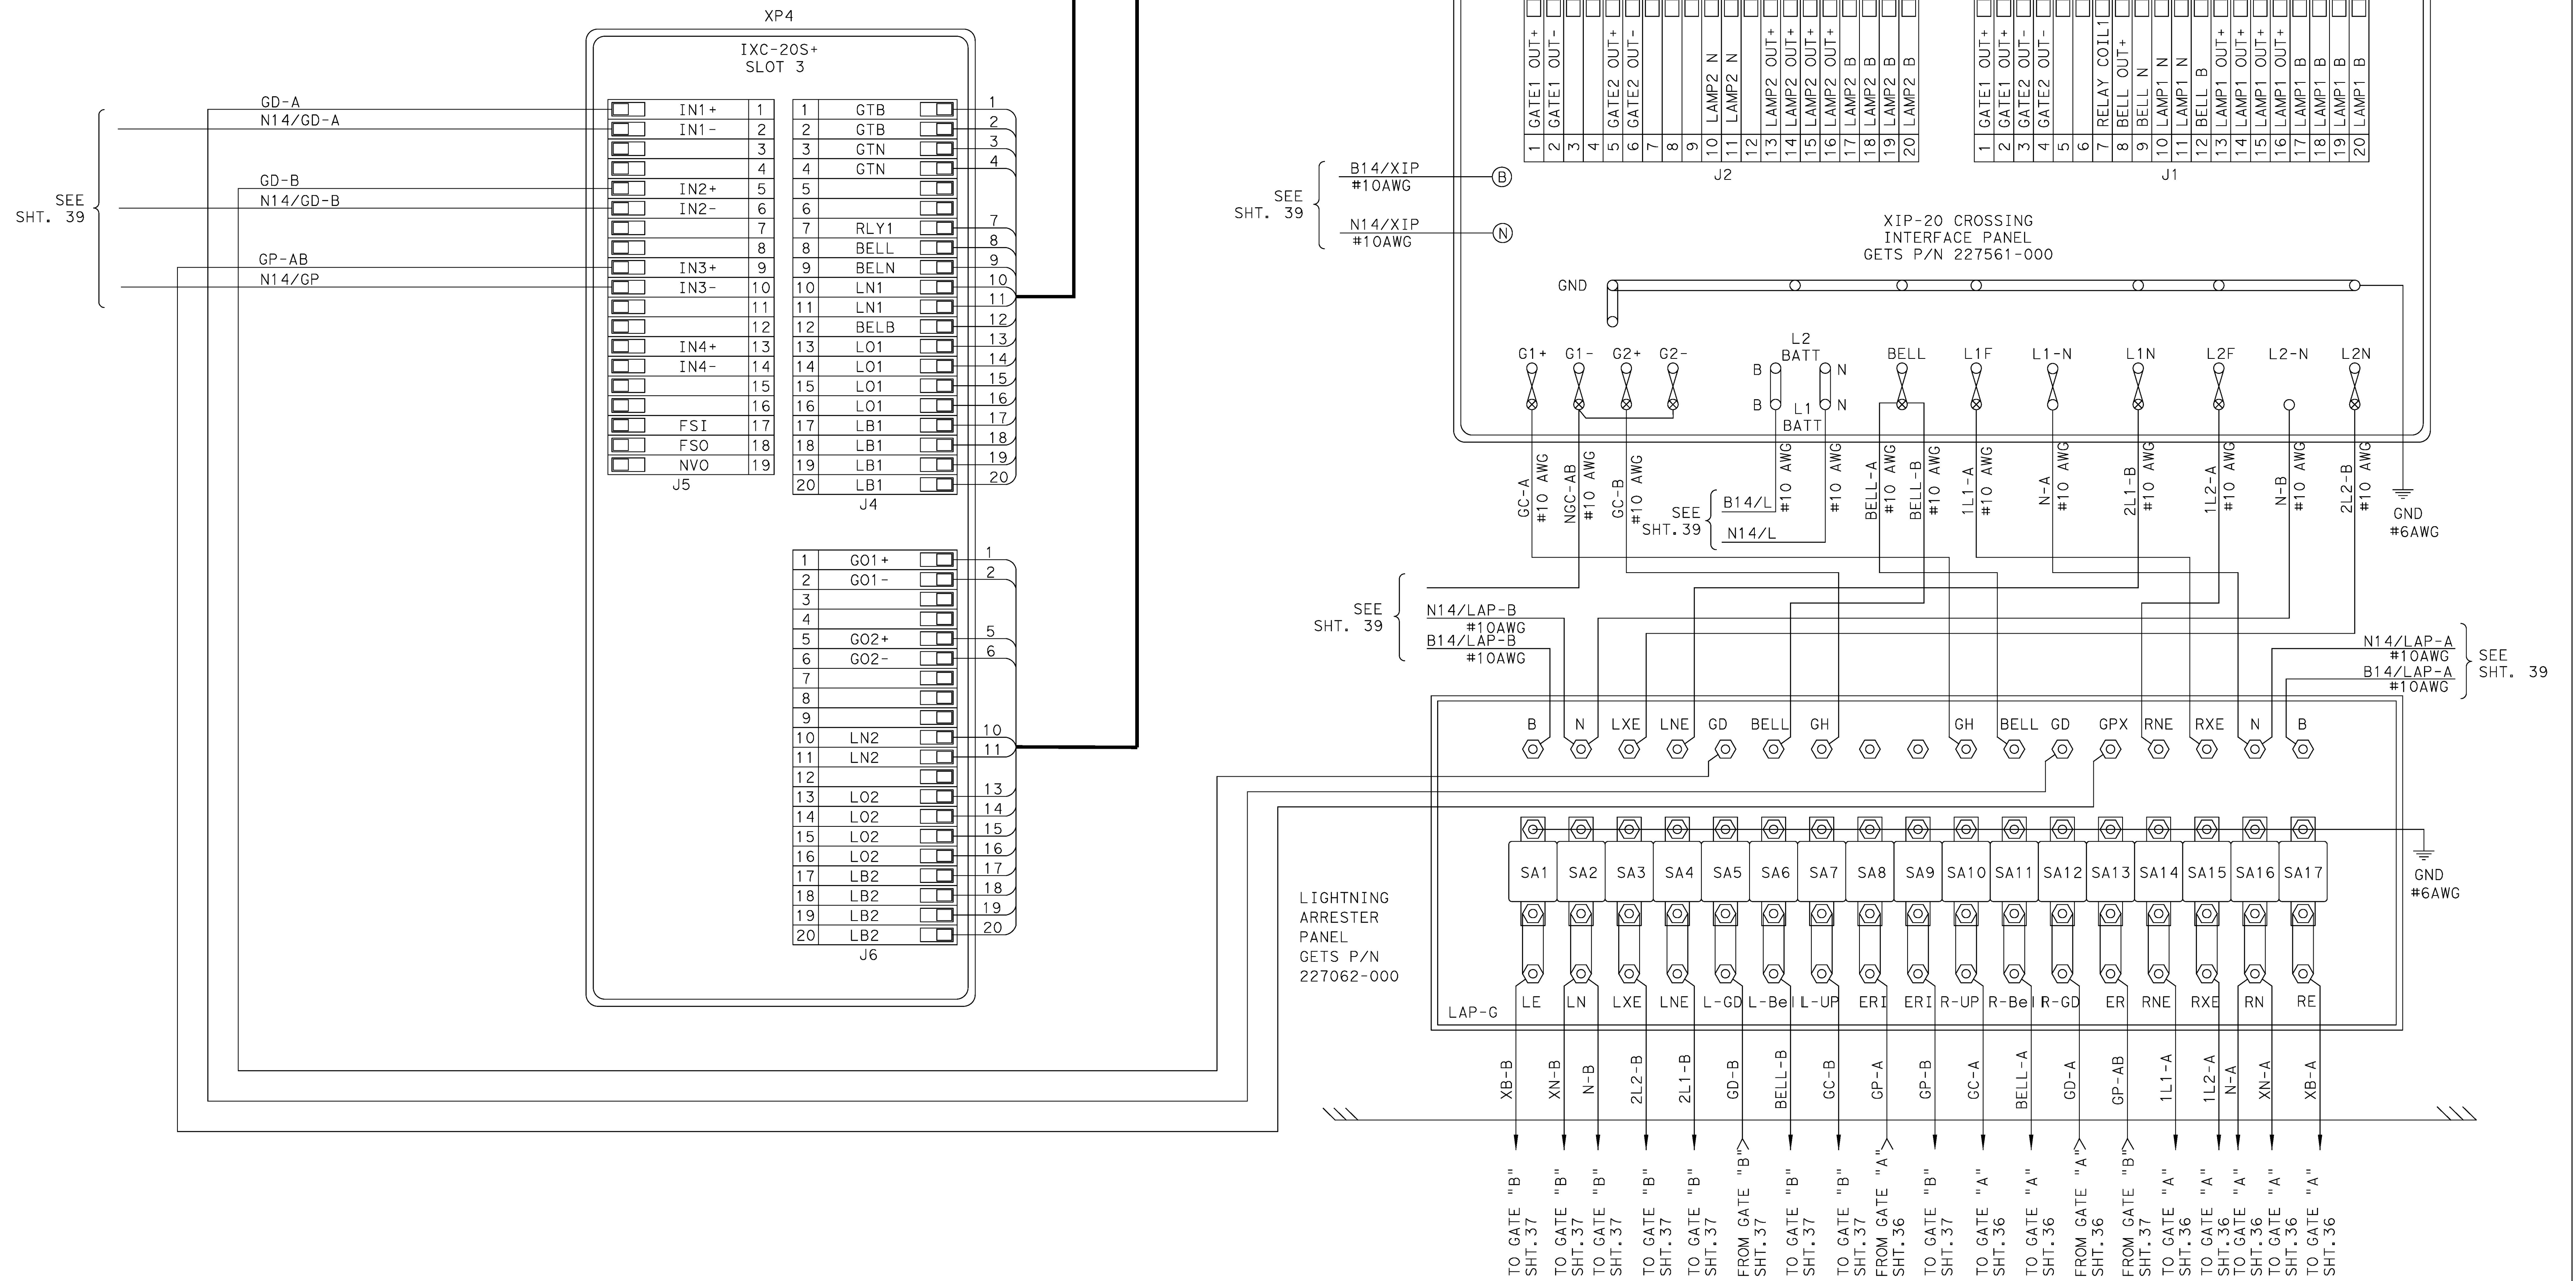

NOTE: ALL WIRING #16AWG UNLESS OTHERWISE NOTED.

PROJECT NAME: NEW HAVEN  
PROJECT NUMBER: STP. 2035 (19)

FILE NAME: GATE CONTROL.dgn  
PROJECT LEADER:  
DESIGNED BY: D.W.S.  
SIGNAL PLANS-GATE CONTROL

PLOT DATE: 02/15/17  
DRAWN BY: J.L.S.  
CHECKED BY: K.N.  
SHEET 35 OF 42