

Sockets & Accessories, KRPA Relays

- Sockets for relays with 8-pin (octal) and 11-pin (undecal) round plugs
- Screw terminals
- Hold down springs
- Various mounting options




Approvals	
UL E58244, CSA LR15734	
Technical data of approved types on request	
Technical Data	
Socket contact material	Spring brass, tin plated
Socket body material	Glass-filled polyester
27E122 and 27E123	Polyamide
27E891 and 27E892	Polyamide
Maximum current	10A
Maximum Voltage	300VAC

Ordering Code for Sockets				
Product Code	Pins	Terminal type	Mounting	Part number
27E122	8	screw	panel/rail	1393143 6
27E891			snap-on DIN-rail	2-1419106-3
27E123	11		panel/rail	1393143 7
27E892			snap-on DIN-rail	2-1419106-4


All accessories must be ordered separately

Dimensions

Screw terminal socket for relays with 8-pin octal base 27E122
Offers screw terminal for KRPA relays and other devices with 8 pin octal base. When panel mounting, two #6-32 screws of suitable length are required. When track mounting, two 24A071 retainer clips or two 24A072 retainer clips are required.

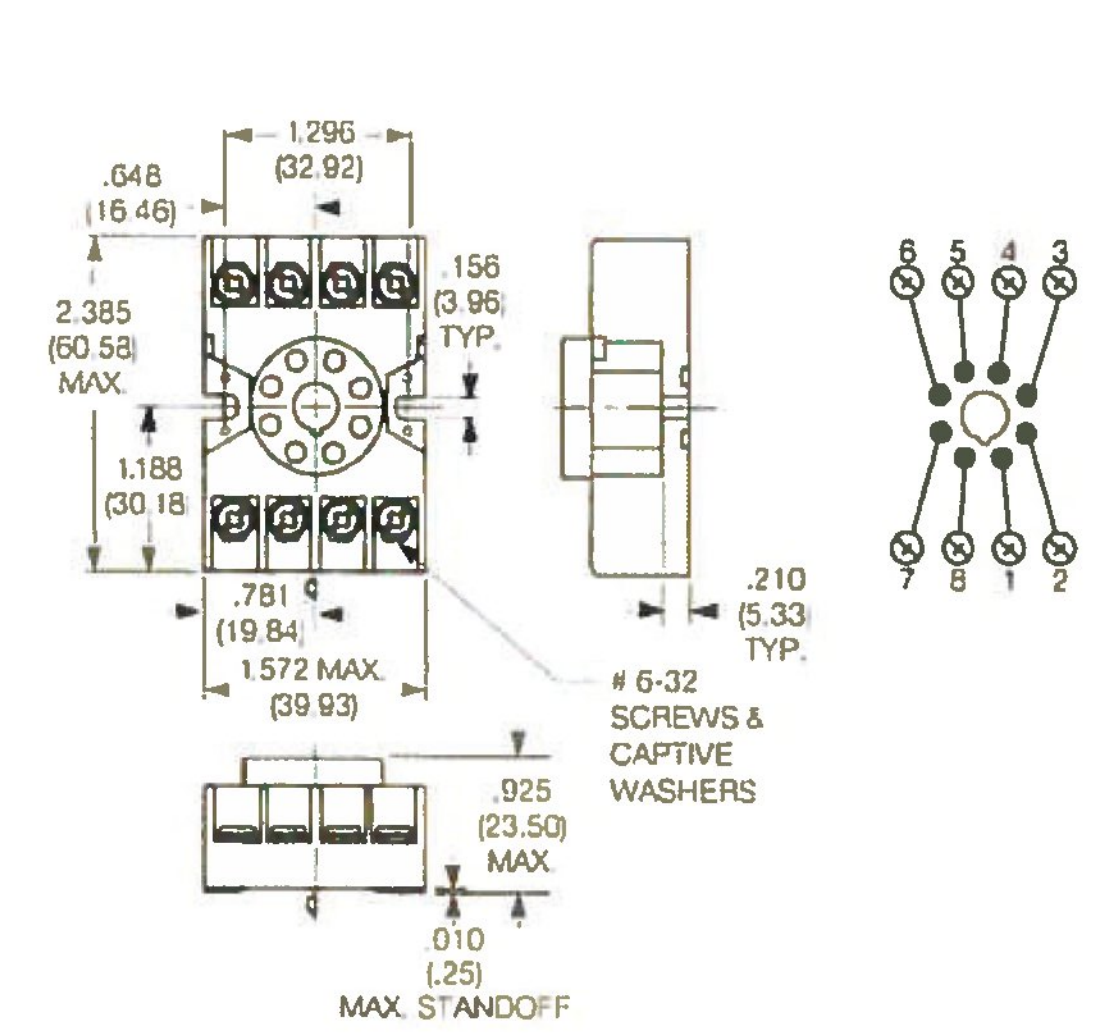

Screw terminal socket for relays with 11-pin undecal base 27E123
Offers screw terminal for KRPA relays and other devices with 11 pin undecal base. When panel mounting, two #6-32 screws of suitable length are required. When track mounting, two 24A071 retainer clips or two 24A072 retainer clips are required.

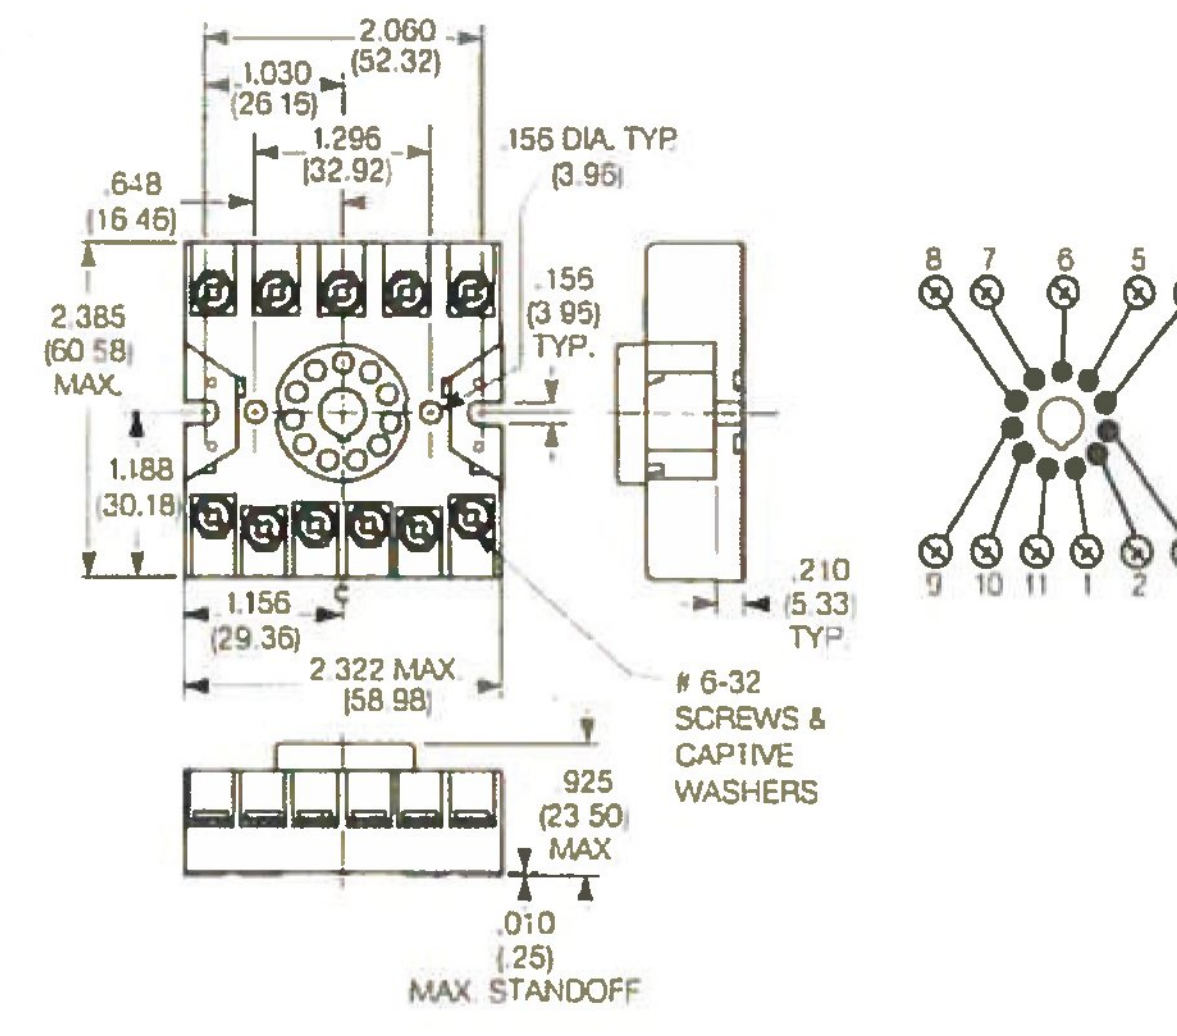

10-2012, Rev. 1012
www.te.com
© 2012 Tyco Electronics Corporation,
a TE Connectivity Ltd company

Catalog and product specification according to IEC 61810-1 and to be used only together with the Definitions section.

Catalog and product data is subject to the terms of the disclaimer and all chapters of the Definitions section, available at <http://relays.te.com/definitions>

Catalog product data, Definitions section, application notes and all specifications are subject to change.