




RETAINING WALL PLAN
SCALE 1/2" = 1'-0"

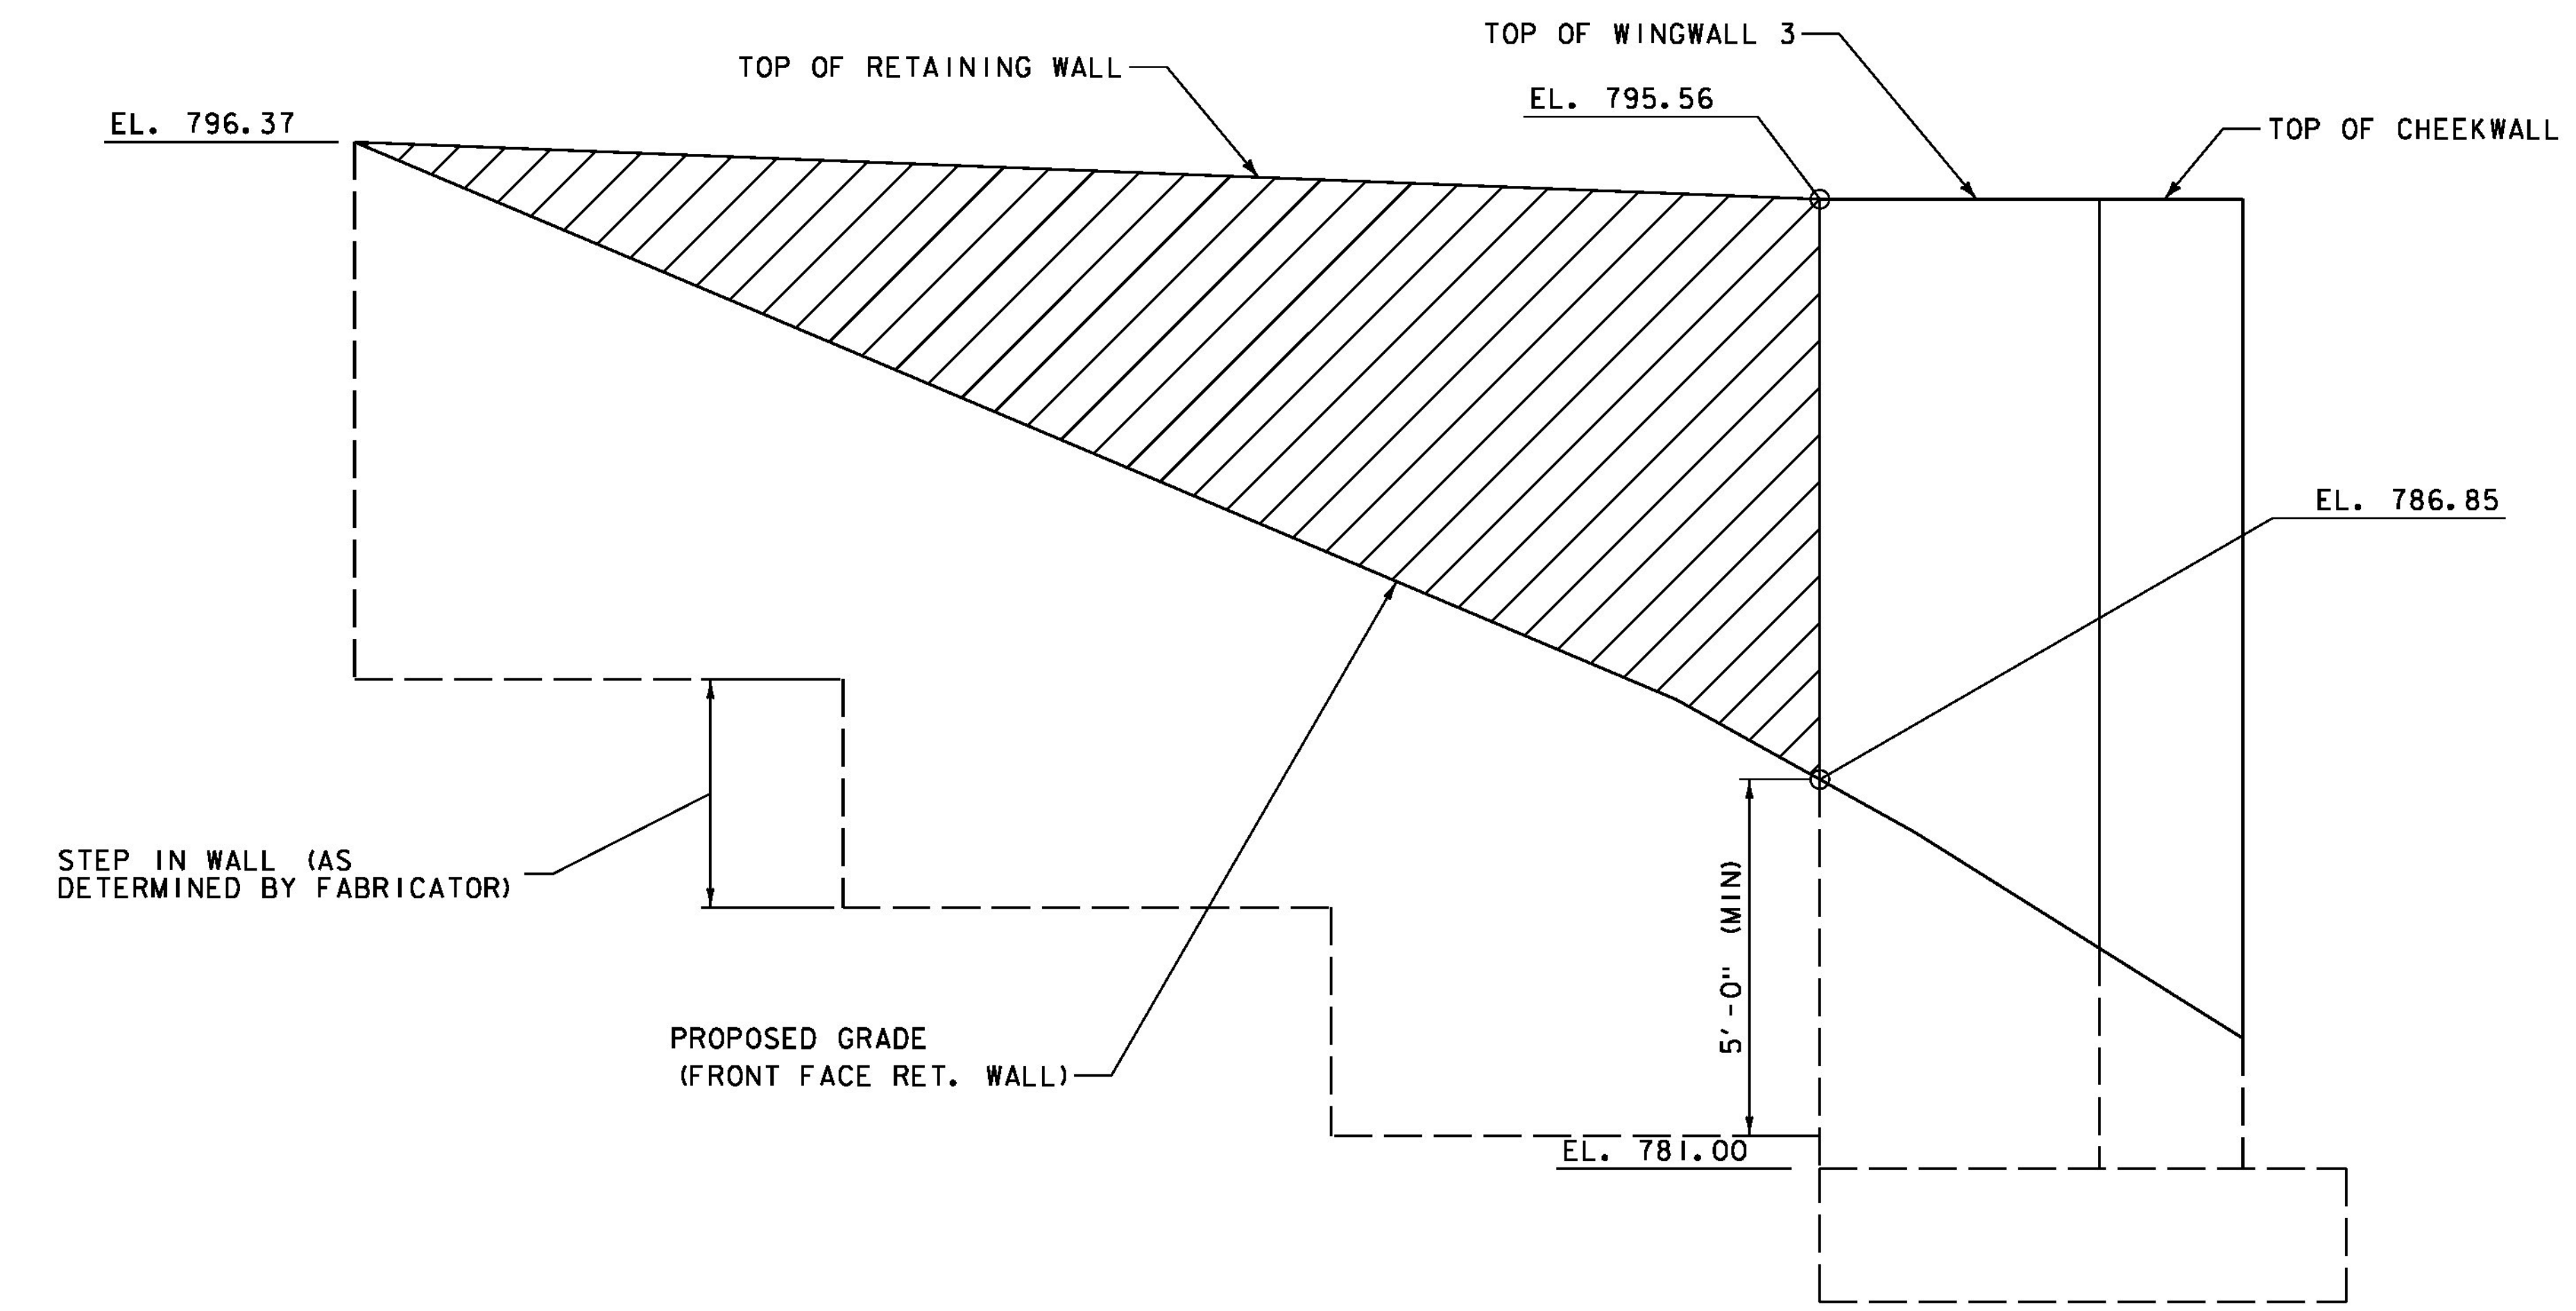

RETAINING WALL ELEVATION
SCALE 1/2" = 1'-0"

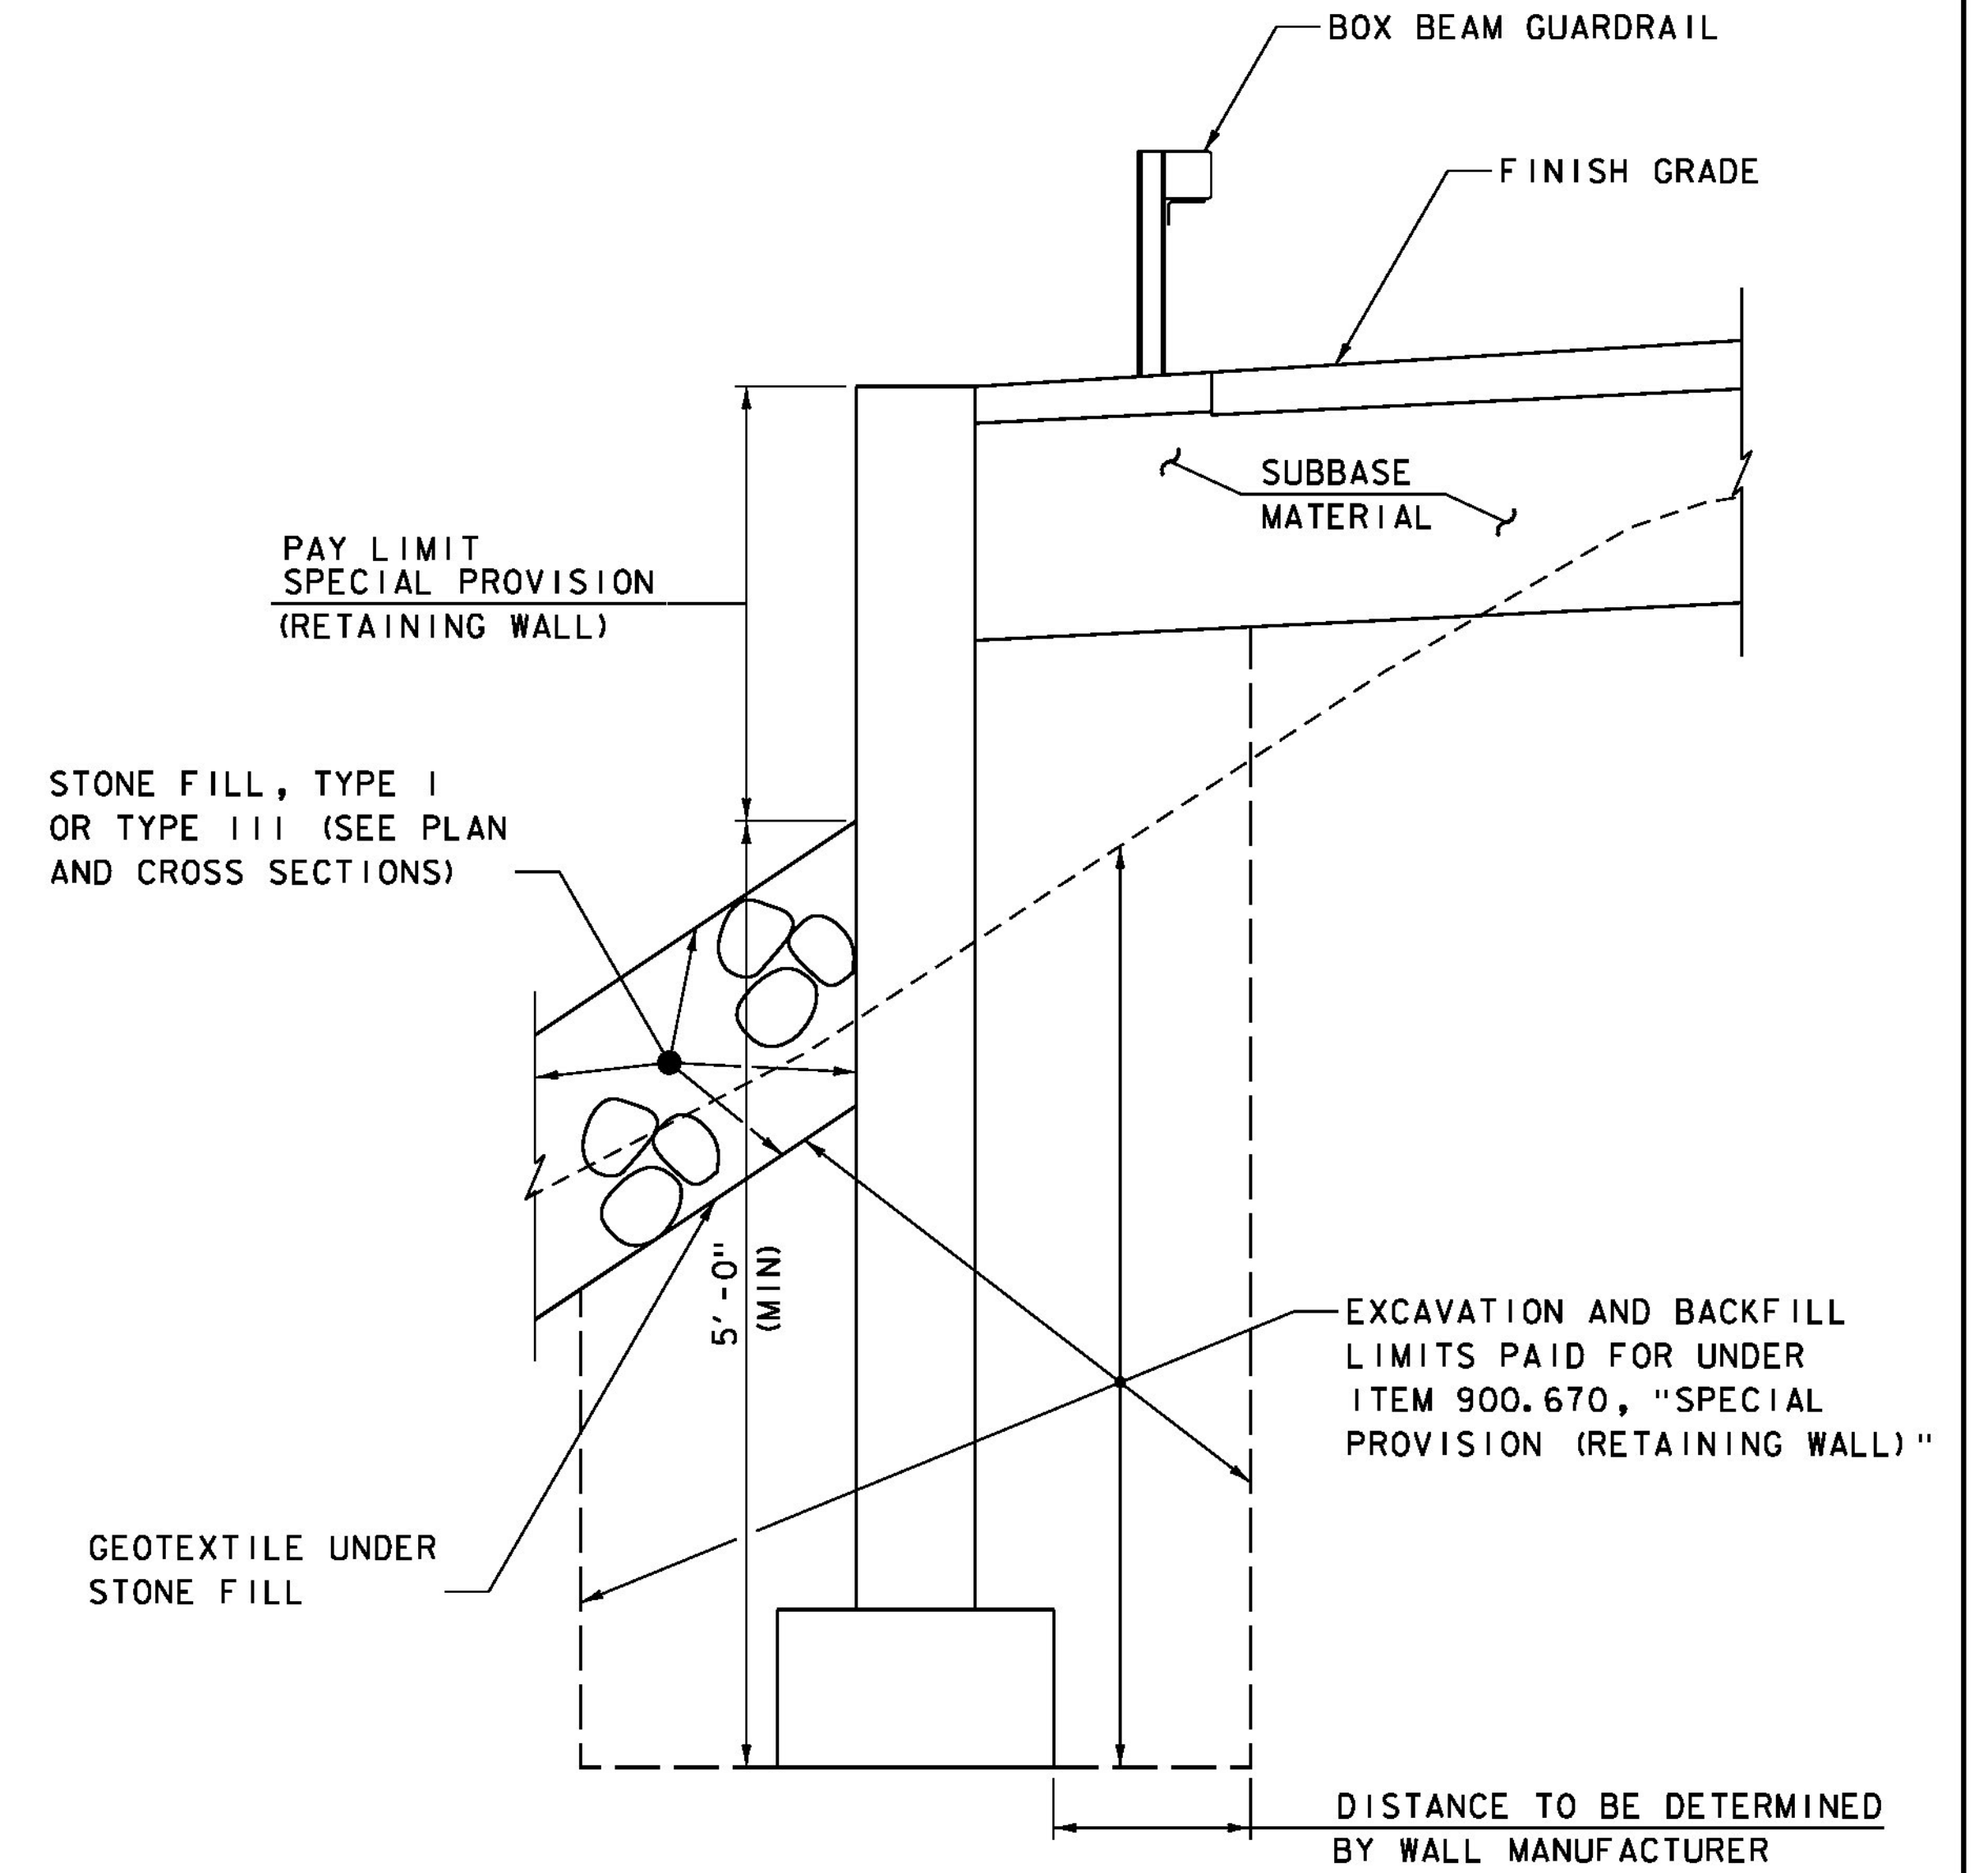

TYPICAL SECTION
SCALE 1/2" = 1'-0"

 PAY LIMITS OF ITEM 900.670, "SPECIAL PROVISION (RETAINING WALL)"

NOTE: SEE PROJECT NOTES SHEET FOR PRECAST CONCRETE RETAINING WALL NOTES.



PROJECT NAME:	HUNTINGTON	PLOT DATE:	8/15/2016
PROJECT NUMBER:	BF 0211(32)	DRAWN BY:	J.D. KEENER
FILE NAME:	z13j080retwall.dgn	DESIGNED BY:	R.H. BARNES
PROJECT LEADER:	S.E. BURBANK	RETAINING WALL DETAILS	CHECKED BY: R.H. BARNES
			SHEET 44 OF 62