

CONSTRUCT GRAVEL PULL-OFF

STA 11+02 RT - STA 11+55 RT
CONSTRUCT 5'-0" PAVED APRON
 STA 13+31 RT - STA 13+72 RT

CONSTRUCT GRAVEL DRIVE

STA 13+46.30 RT - 12.00' WIDE

BITUMINOUS CONCRETE PAVEMENT

STA 11+00.00 - STA 13+75.00

6" AGGREGATE SURFACE COURSE

STA 10+00.00 - STA 11+00.00
 STA 13+75.00 - STA 14+75.00

REMOVAL AND DISPOSAL OF GUARDRAIL

STA 11+77 LT - STA 12+21 LT
 STA 12+06 RT - STA 12+27 RT
 STA 12+64 LT - STA 12+91 LT
 STA 12+67 RT - STA 12+92 RT

REMOVING SIGNS

STA 12+64.8

TRAFFIC SIGNS, TYPE A

STA 11+96.00 RT
 STA 12+96.00 LT

ANCHOR FOR STEEL BEAM GUARDRAIL

STA 11+66 LT
 STA 11+52 RT
 STA 13+58 LT
 STA 13+27 RT

STEEL BEAM GUARDRAIL, GALVANIZED

STA 11+59.1 LT - STA 11+71.4 LT
 STA 11+45.1 RT - STA 11+81.8 RT
 STA 13+14.8 LT - STA 13+64.9 LT
 STA 13+21.9 RT - STA 13+33.8 RT

GUARDRAIL APPROACH SECTION, GALVANIZED HD STEEL BEAM


STA 11+71.4 LT - STA 11+96.7 LT
 STA 11+81.8 RT - STA 12+06.5 RT
 STA 12+89.5 LT - STA 13+14.8 LT
 STA 12+97.2 RT - STA 13+21.9 RT

BRIDGE RAILING, GALVANIZED HDSB/FASCIA MOUNTED/STEEL TUBING

STA 11+96.7 LT - STA 12+89.5 LT
 STA 12+06.5 RT - STA 12+97.2 RT

REMOVING AND RESETTING GATE

STA 13+50.00 RT
 NOTE: THE EXISTING FENCE AT 13+60 RT TO 13+80 RT WILL BE REMOVED BY THE PROPERTY OWNER.

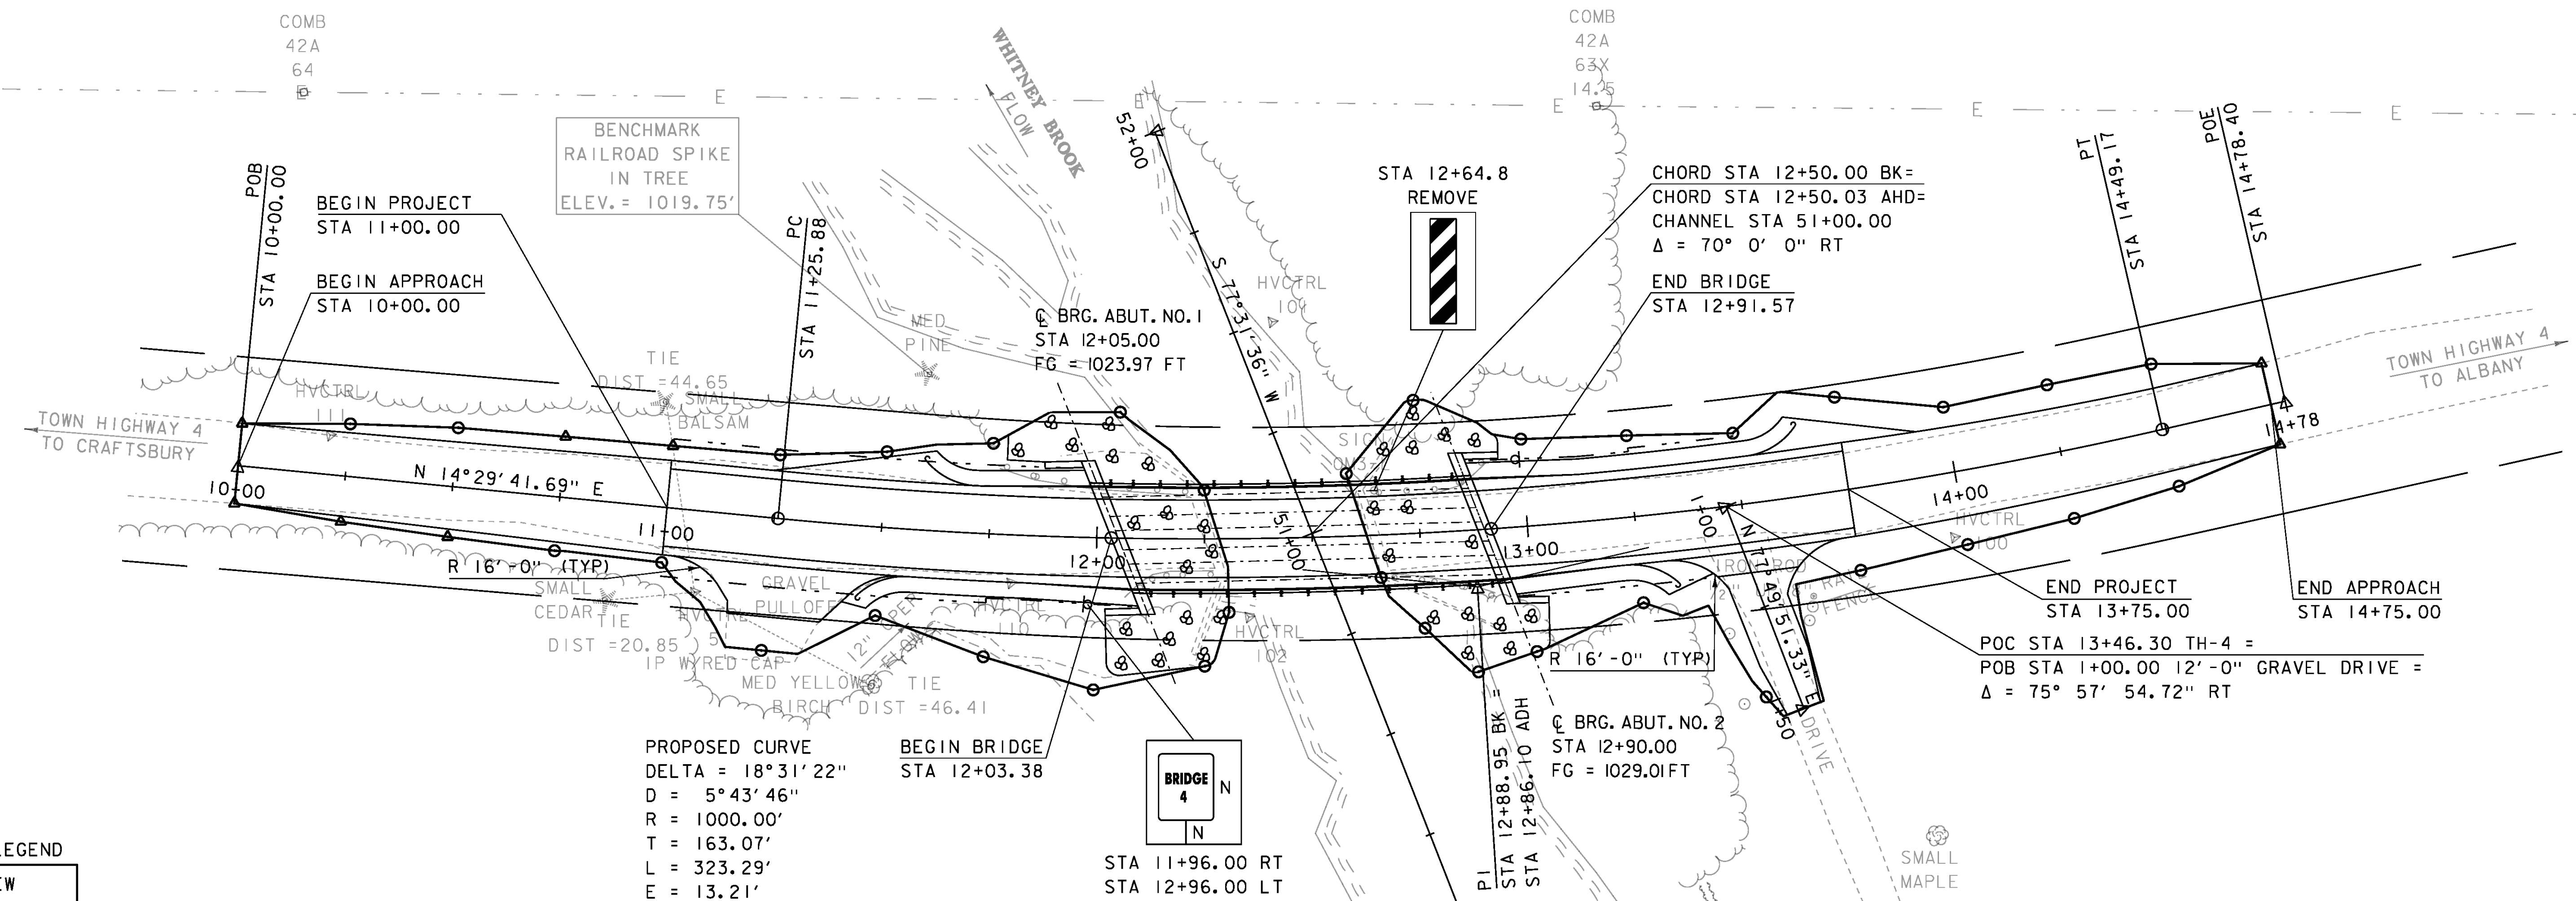

SIGN LEGEND

N = NEW

MILEMARKER, STATION, OR SIGN NUMBER	SIGN LEGEND	SIGN DIMENSIONS		NEW SIGN "A"	EXIST. POST RETAIN IN PLACE	NO. OF POSTS	NEW SIGN POSTS SQUARE STEEL (in)			REMARKS	SIGN DETAIL	
		WIDTH (in)	HEIGHT (in)				1.75	2.0	2.5		DETAIL ON SHEET NUMBER	STD. SHEET NUMBER
							lb/ft	2.42	3.35			
11+96 RT		6	8	0.33		1				VD-70I	T-42	
12+96 LT		6	8	0.33		1				VD-70I	T-42	
							FT	FT	FT		EA	
TOTALS							SF	FT				
							0.66	16				

FINAL POST LENGTHS ARE TO BE DETERMINED IN THE FIELD. POST SIZES ARE COMPUTED BASED ON INFORMATION FURNISHED ON THE STANDARD SHEETS AND THE VTRANS "SIGN POST DESIGN GUIDELINE."

SHS = STANDARD HIGHWAY SIGNS (MUTCD)

LAYOUT

SCALE 1" = 20'-0"
 20 0 20

PROJECT NAME: CRAFTSBURY	PLOT DATE: 14-OCT-2015
PROJECT NUMBER: BO 1449(34)	DRAWN BY: S. COLEY
FILE NAME: s13j100border.dgn	CHECKED BY: W. LAMMER
PROJECT LEADER: R. YOUNG	SHEET 10 OF 42
DESIGNED BY: W. LAMMER	
LAYOUT SHEET	