


ABUTMENT 2 PLAN (PCU 2)

SCALE 1/2" = 1'-0"

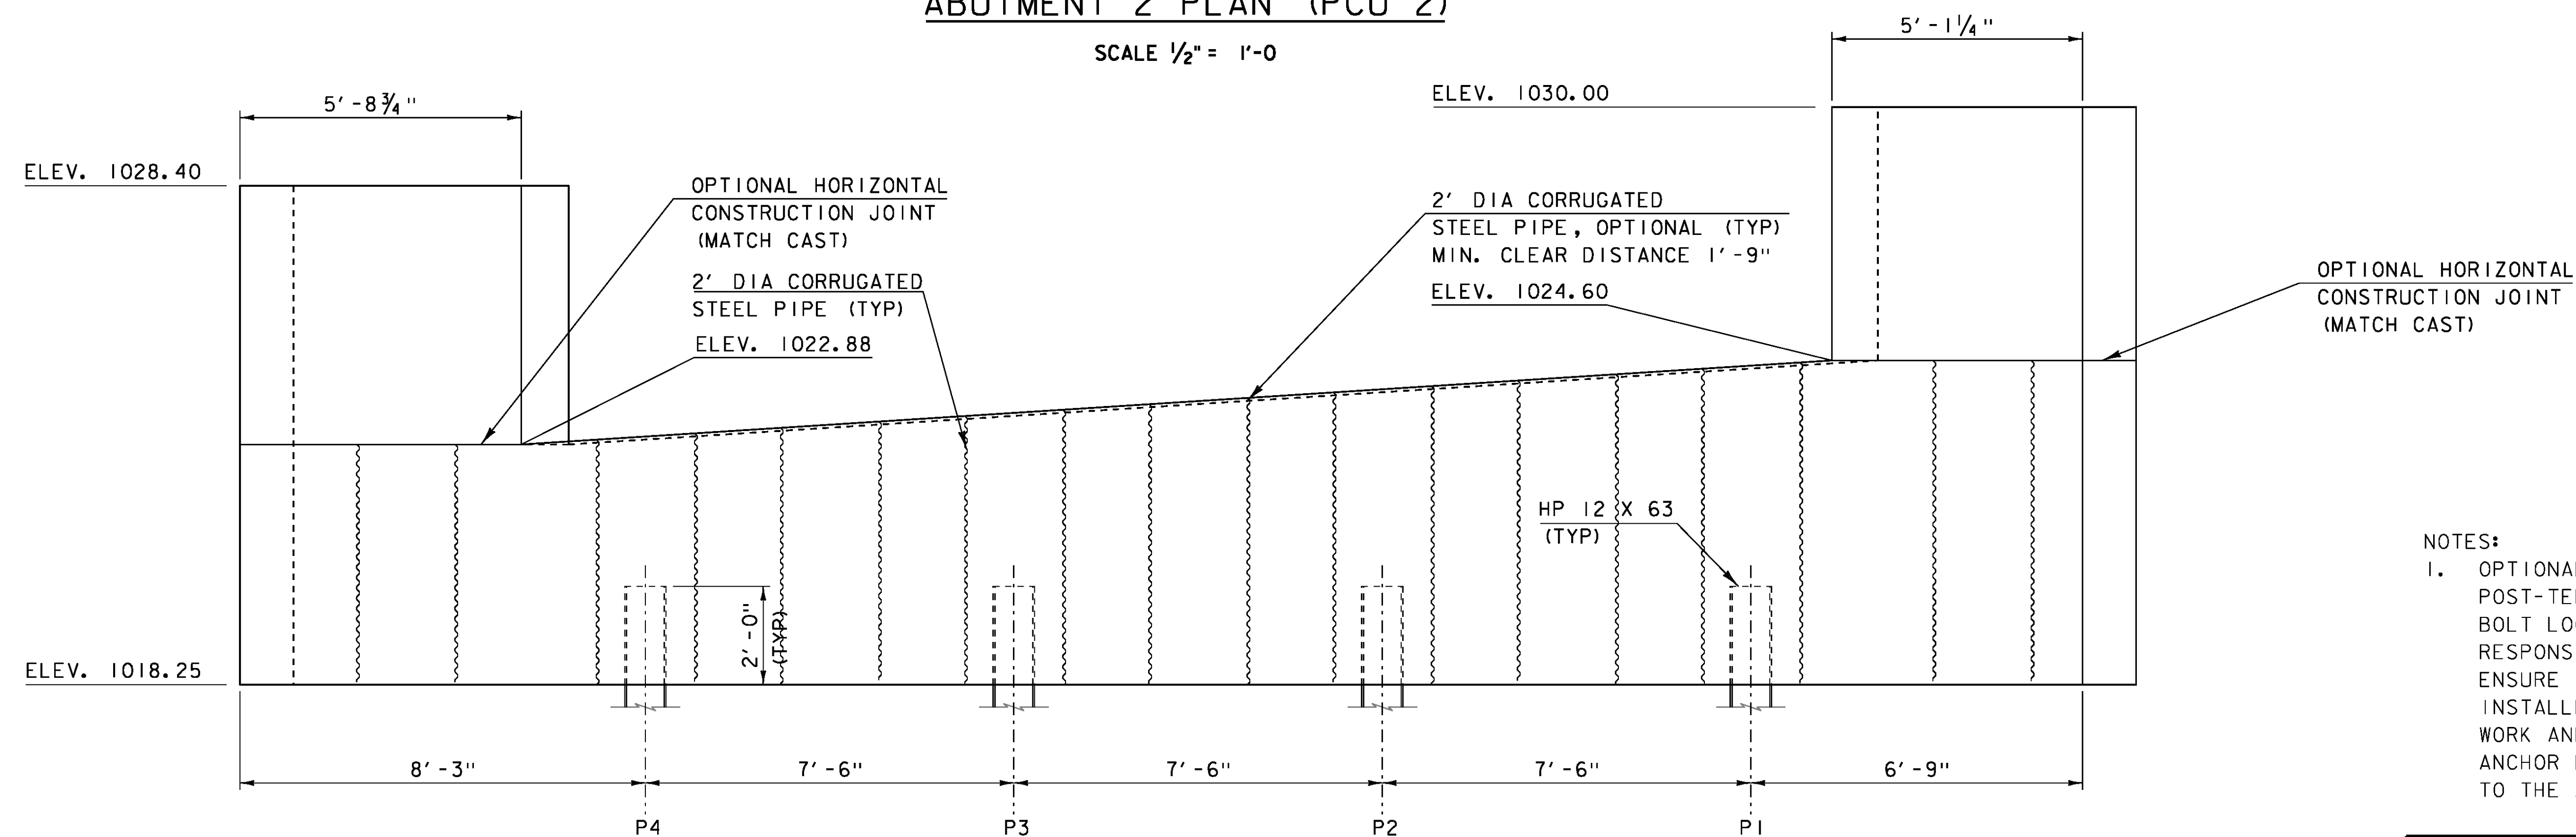

ABUTMENT 2 ELEVATION (PCU 2)

SCALE 1/2" = 1'-0"

NOTES:

- OPTIONAL 4" DIAMETER GALVANIZED METAL POST-TENSIONING DUCTS ARE SHOWN AT ANCHOR BOLT LOCATIONS. THE CONTRACTOR IS RESPONSIBLE FOR DEVELOPING A METHOD TO ENSURE THAT THE ANCHOR BOLTS CAN BE PROPERLY INSTALLED AT ALL LOCATIONS. PAYMENT FOR ALL WORK AND MATERIALS NECESSARY TO INSTALL THE ANCHOR BOLTS WILL BE CONSIDERED INCIDENTAL TO THE APPROPRIATE PRECAST ABUTMENT ITEMS.

PROJECT NAME: CRAFTSBURY	PLOT DATE: 14-OCT-2015
PROJECT NUMBER: BO 1449(34)	DRAWN BY: W. LAMMER
FILE NAME: s13j100sub.dgn	CHECKED BY: S. COLEY
PROJECT LEADER: R. YOUNG	DESIGNED BY: W. LAMMER
ABUTMENT 2 PLAN	SHEET 21 OF 42