

CONSTRUCT GRAVEL PULL-OFF  
 STA 11+02 RT - STA 11+55 RT

CONSTRUCT 5'-0" PAVED APRON  
 STA 13+31 RT - STA 13+72 RT

CONSTRUCT GRAVEL DRIVE  
 STA 13+46.30 RT - 12.00' WIDE

BITUMINOUS CONCRETE PAVEMENT  
 STA 11+00.00 - STA 13+75.00

6" AGGREGATE SURFACE COURSE  
 STA 10+00.00 - STA 11+00.00  
 STA 13+75.00 - STA 14+75.00

REMOVAL AND DISPOSAL OF GUARDRAIL  
 STA 11+77 LT - STA 12+21 LT  
 STA 12+06 RT - STA 12+27 RT  
 STA 12+64 LT - STA 12+91 LT  
 STA 12+67 RT - STA 12+92 RT

REMOVING SIGNS  
 STA 12+64.8

TRAFFIC SIGNS, TYPE A  
 STA 11+96.00 RT  
 STA 12+96.00 LT

ANCHOR FOR STEEL BEAM GUARDRAIL  
 STA 11+66 LT  
 STA 11+52 RT  
 STA 13+58 LT  
 STA 13+27 RT

STEEL BEAM GUARDRAIL, GALVANIZED  
 STA 11+59.1 LT - STA 11+71.4 LT  
 STA 11+45.1 RT - STA 11+81.8 RT  
 STA 13+14.8 LT - STA 13+64.9 LT  
 STA 13+21.9 RT - STA 13+33.8 RT


GUARDRAIL APPROACH SECTION, GALVANIZED HD STEEL BEAM  
 STA 11+71.4 LT - STA 11+96.7 LT  
 STA 11+81.8 RT - STA 12+06.5 RT  
 STA 12+89.5 LT - STA 13+14.8 LT  
 STA 12+97.2 RT - STA 13+21.9 RT

BRIDGE RAILING, GALVANIZED HDSB/FASCIA MOUNTED/STEEL TUBING  
 STA 11+96.7 LT - STA 12+89.5 LT  
 STA 12+06.5 RT - STA 12+97.2 RT

REMOVING AND RESETTING GATE  
 STA 13+50.00 RT  
 NOTE: THE EXISTING FENCE AT 13+60 RT TO 13+80 RT WILL BE REMOVED BY THE PROPERTY OWNER.

**BEGIN R.O.W. PROJECT CRAFTSBURY BO 1449(34) STA. 10+36.11, 25.77' LT**

**END R.O.W. PROJECT CRAFTSBURY BO 1449(34) STA. 14+05.94, 24.42' LT**

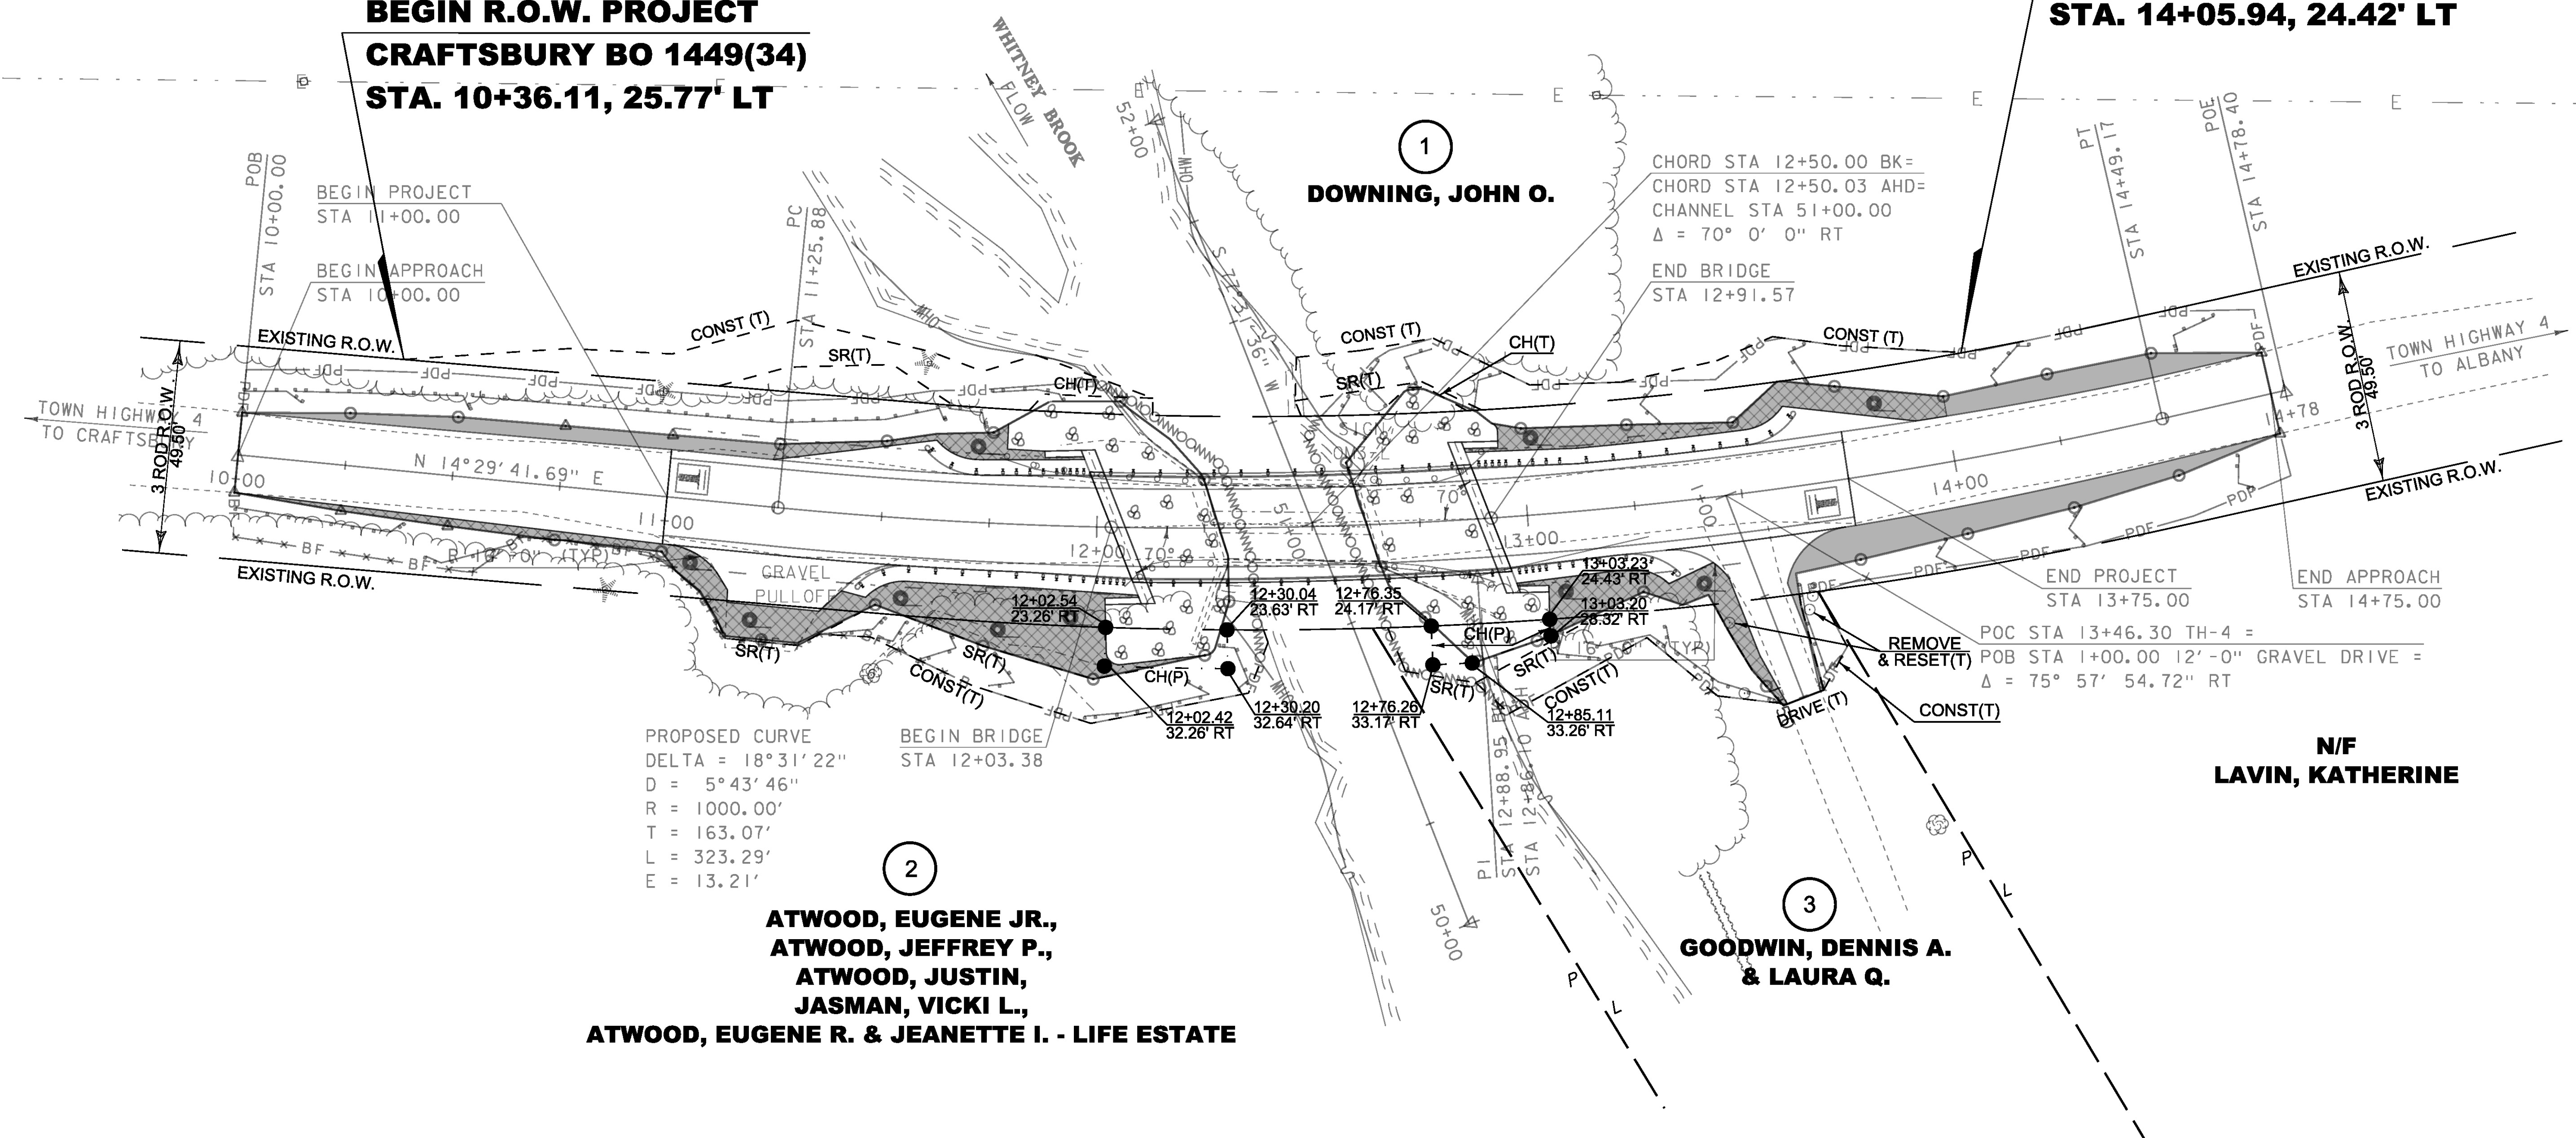

PROPOSED CURVE  
 DELTA = 18° 31' 22"  
 D = 5° 43' 46"  
 R = 1000.00'  
 T = 163.07'  
 L = 323.29'  
 E = 13.21'

**2**  
**ATWOOD, EUGENE JR.,**  
**ATWOOD, JEFFREY P.,**  
**ATWOOD, JUSTIN,**  
**JASMAN, VICKI L.,**  
**ATWOOD, EUGENE R. & JEANETTE I. - LIFE ESTATE**

**1**  
**DOWNING, JOHN O.**

**3**  
**GOODWIN, DENNIS A. & LAURA Q.**

**N/F**  
**LAVIN, KATHERINE**

EXISTING BRIDGE DATA  
 SINGLE SPAN ROLLED BEAM  
 BUILT 1929  
 41' SPAN, 17.7' CURB - CURB

SCALE 1" = 20'-0"  
 20 0 20

**FOR R.O.W. USE ONLY**

LINES SHOWN ON THIS PLAN AS EXISTING PROPERTY LINES P/L ARE BELIEVED TO BE ACCURATE BUT SHOULD NOT BE RELIED UPON FOR PURPOSES UNRELATED TO THE TOWN OF CRAFTSBURY'S ACQUISITION OF LAND AND RIGHTS FOR THIS PROJECT.

PROJECT NAME: CRAFTSBURY	PLOT DATE: 14-OCT-2015
PROJECT NUMBER: BO 1449(34)	DRAWN BY: D. BEARD
FILE NAME: s13j100rowlay.dgn	CHECKED BY: O. DARISSE
PROJECT LEADER: C. WILLIAMS	SHEET 41 OF 42
DESIGNED BY: L. STONE	
ROW LAYOUT SHEET 1 OF 1	