

UTILITY RELOCATION IS ANTICIPATED TO BE COMPLETE BY JUNE 1ST, 2016.

REMOVAL OF EXISTING BRIDGE RAIL

STA. 43+68.43 TO STA. 44+92.43 LT. & RT.

SPECIAL PROVISION (BRIDGE RAILING, TRUSS)

STA. 43+68.43 TO STA. 44+92.43 LT. & RT.


STRUCTURAL STEEL/DOWEL DRILL & GROUT/BRIDGE PLAQUE

REFER TO SUMMARY OF ANTICIPATED STEEL REPAIRS ON THE PROJECT NOTES SHEET.

ITEM 621.75 - REMOVE AND RESET GUARDRAIL

STA. 43+55.93 TO STA. 43+68.43 LT. & RT.

STA. 44+92.43 TO STA. 45+04.93 LT. & RT.

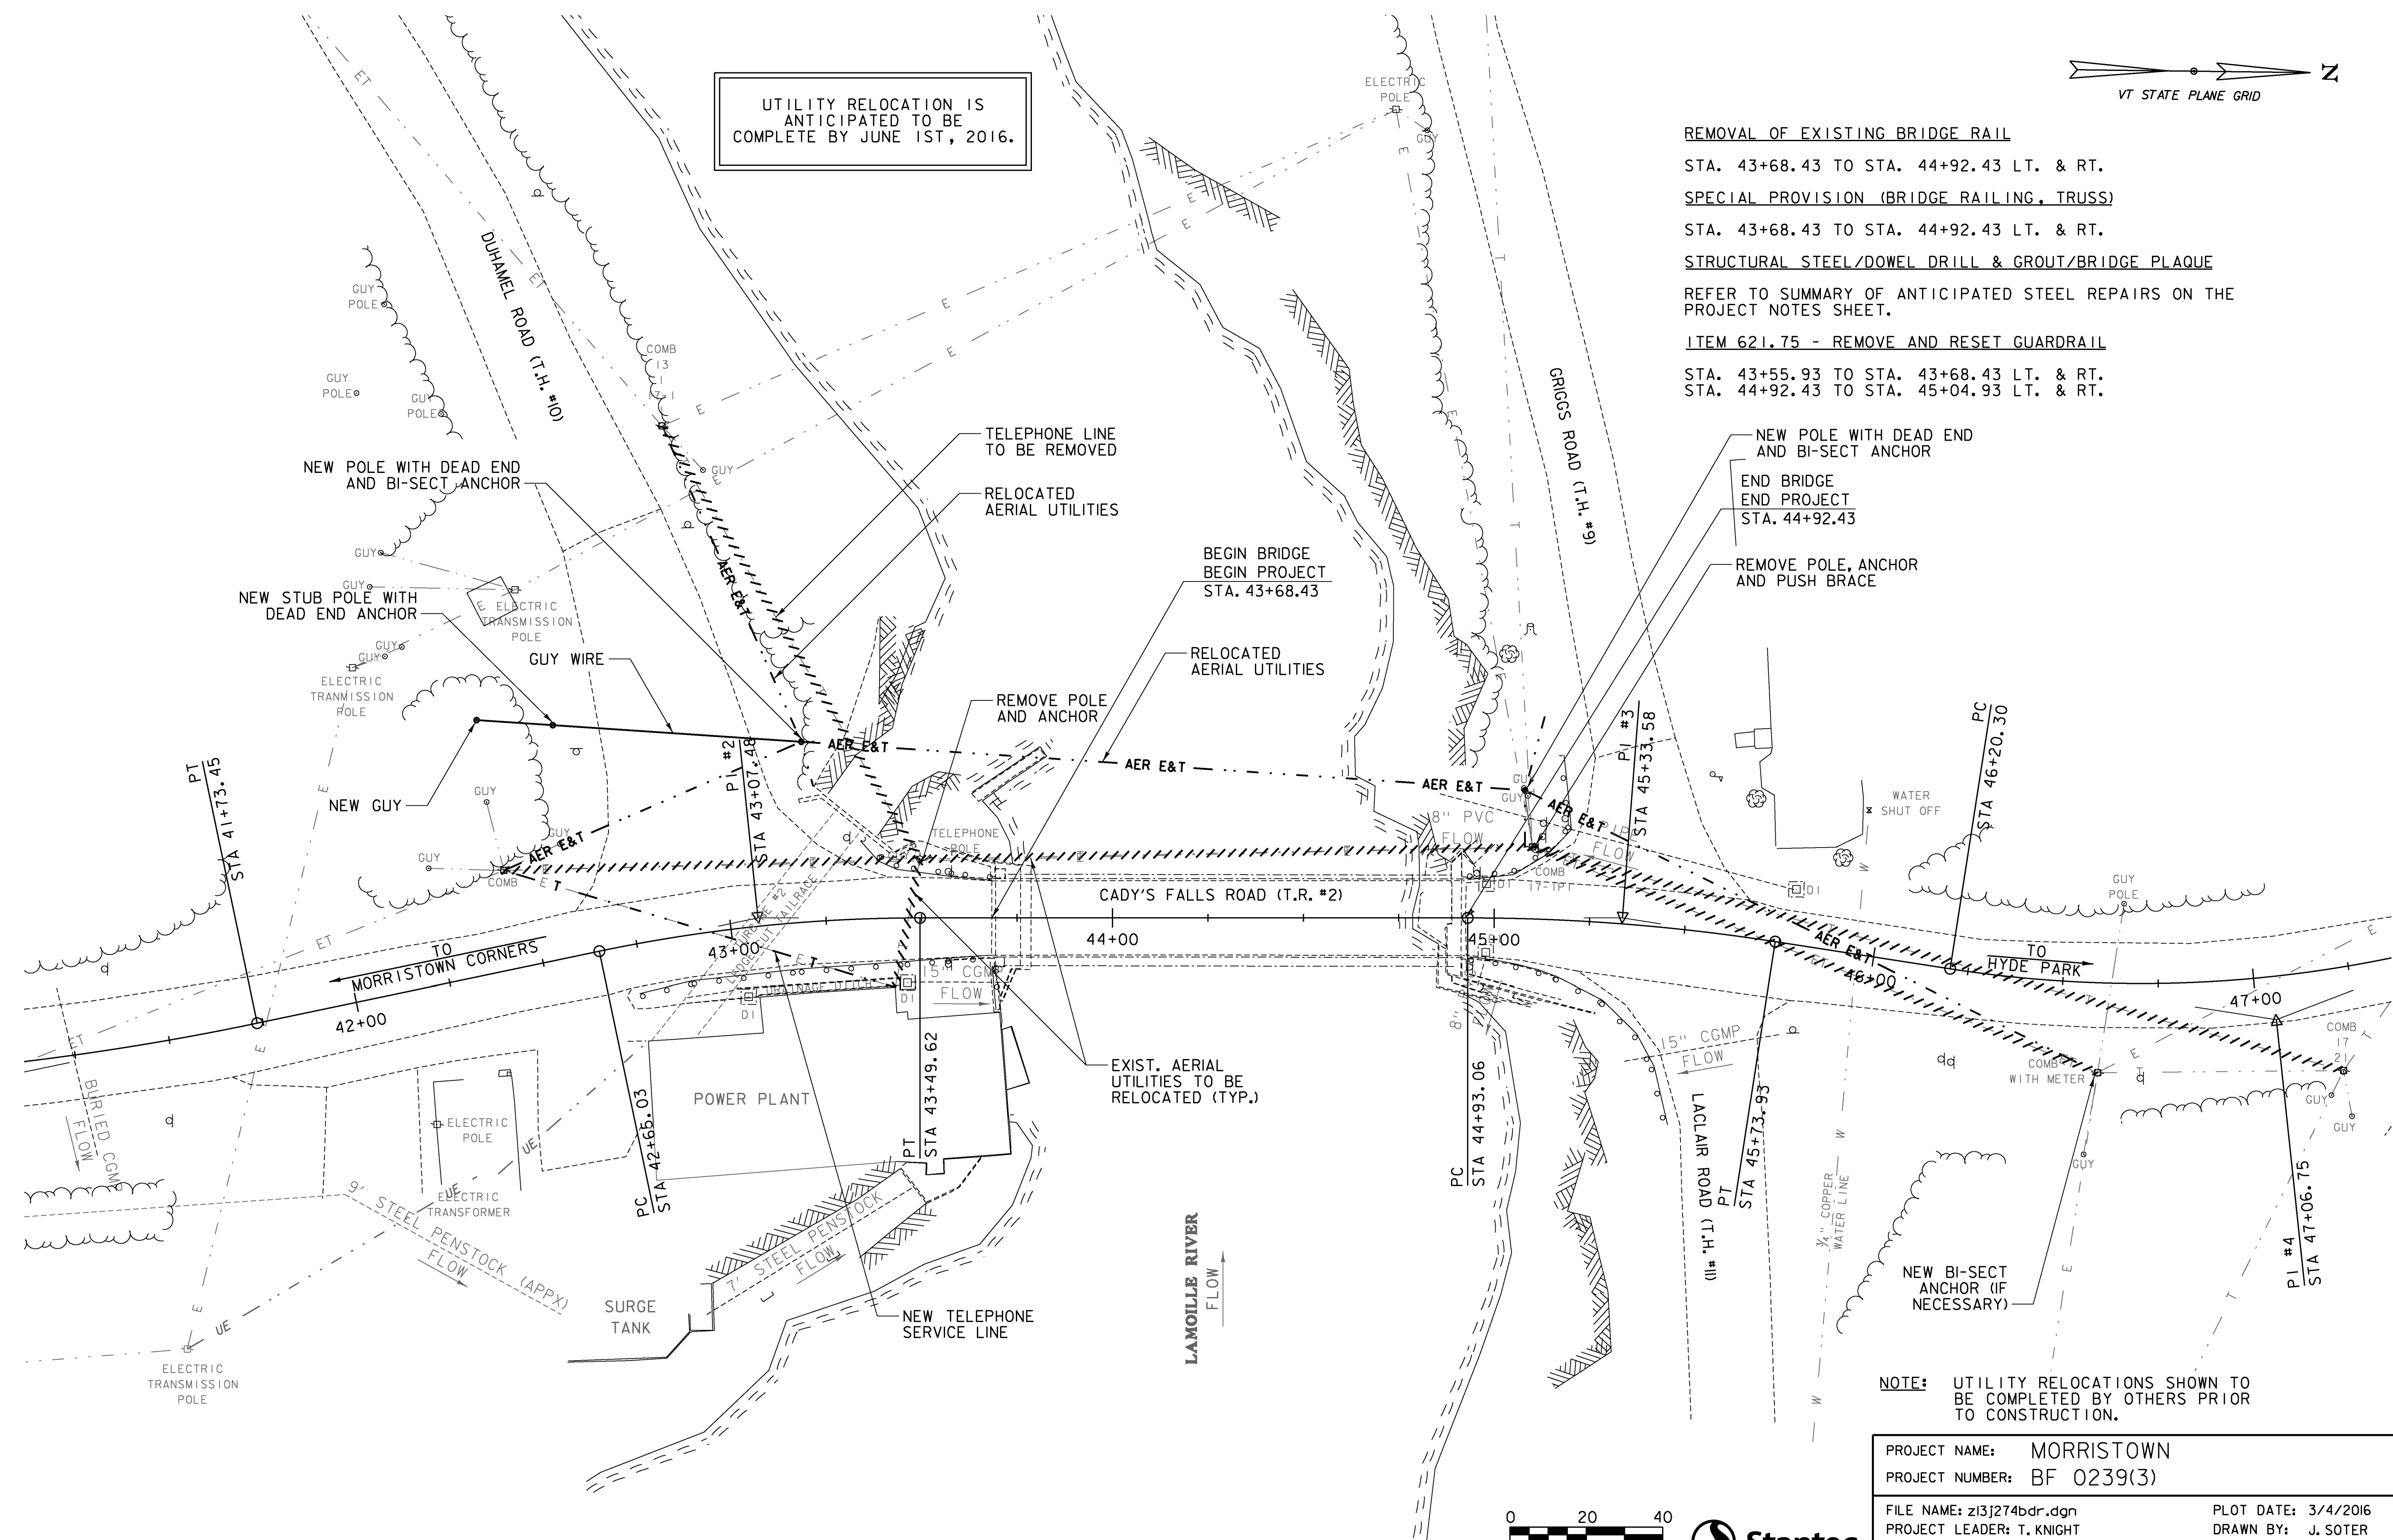

NOTE: UTILITY RELOCATIONS SHOWN TO BE COMPLETED BY OTHERS PRIOR TO CONSTRUCTION.

PROJECT NAME:	MORRISTOWN
PROJECT NUMBER:	BF 0239(3)
FILE NAME:	z13j274bdr.dgn
DESIGNED BY:	T. KNIGHT
CHECKED BY:	D. YOULEN
LAYOUT PLAN	
PLOT DATE:	3/4/2016
DRAWN BY:	J. SOTER
SHEET	5 OF 9

