


WITH GUARDRAIL

MAINLINE TYPICAL SECTION

SCALE 1/2" = 1'-0"

- * 1 1/2" TYPE IVS, OVER
- 1 1/2" TYPE IVS, OVER
- 2 1/2" TYPE IIS, OVER
- 2 1/2" TYPE IIS

BITUMINOUS CONCRETE SUPERPAVE MIXTURE DESIGN CRITERIA	
DESIGN LANE/DESIGN LIFE ESALS	421,000
DESIGN NUMBER OF GYRATIONS	65
PERFORMANCE GRADE ASPHALT BINDER	70-25

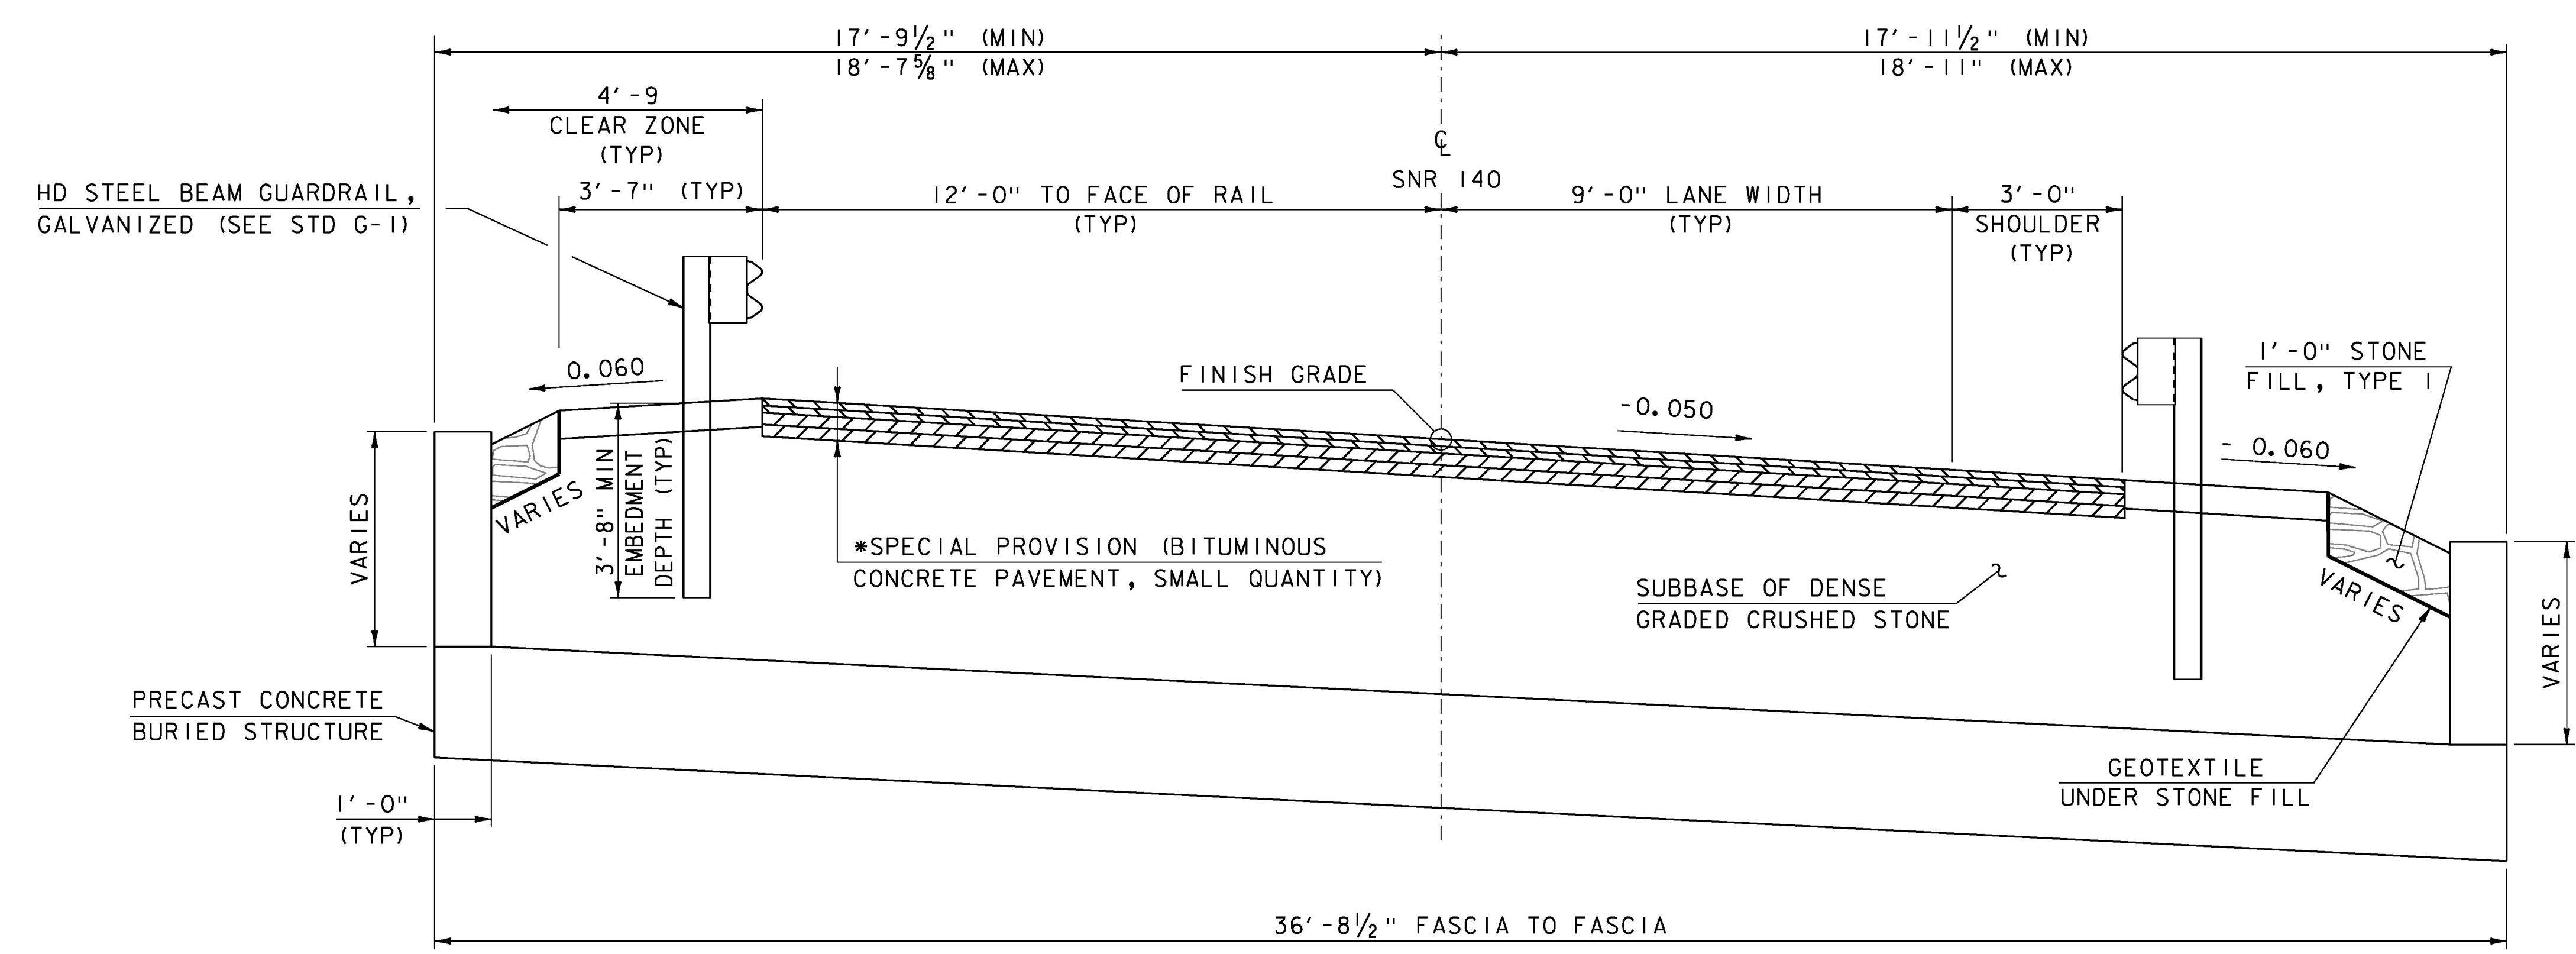

BRIDGE TYPICAL SECTION

SCALE 1/2" = 1'-0"

NOTES:

1. BITUMINOUS CONCRETE PAVEMENT WILL BE PAID FOR UNDER ITEM 900.680 "SPECIAL PROVISION (BITUMINOUS CONCRETE PAVEMENT, SMALL QUANTITY)".
2. TACK COAT: EMULSIFIED ASPHALT IS TO BE APPLIED AT A RATE OF 0.025 GAL/SY BETWEEN SUCCESSIVE COURSES OF PAVEMENT AND 0.080 GAL/SY ON COLD PLANED SURFACES AS DIRECTED BY THE ENGINEER.

MATERIAL TOLERANCES (IF USED ON PROJECT)	
SURFACE	
- PAVEMENT (TOTAL THICKNESS)	+/- 1/4"
- AGGREGATE SURFACE COURSE	+/- 1/2"
SUBBASE	+/- 1"
SAND BORROW	+/- 1"

PROJECT NAME:	POULTNEY	PLOT DATE:	15-AUG-2018
PROJECT NUMBER:	BF 0138(12)	DRAWN BY:	G. DARGAN
FILE NAME:	sl3j276typ.dgn	DESIGNED BY:	G. DARGAN
PROJECT LEADER:	R. YOUNG	CHECKED BY:	G. LAROCHE
TYPICAL SECTIONS (1)		SHEET	3 OF 46