
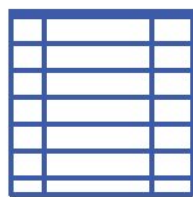



NOTES:

1. THE SITE PLAN SHOWN IS FOR ILLUSTRATIVE PURPOSES ONLY. IT WAS REPRODUCED FROM STATE OF VERMONT AGENCY OF TRANSPORTATION (PROJECT #BF 0138(12)) DATED JULY 24, 2018. ANY CHANGES TO THE REFERENCED PLANS MAY IMPACT THE RETAINING WALL DESIGN AND SHALL BE PROVIDED TO CDP.
2. HORIZONTAL CONTROL FOR THE RETAINING WALLS SHALL BE AS INDICATED ON THE CIVIL PLANS.
3. THE WALLS ARE NOT DESIGNED FOR CONCENTRATED FLOW DIRECTED TOWARDS THE WALL, INCLUDING BUT NOT LIMITED TO: SWALES, DOWNSPOUTS, ETC. GRADING SHALL DIRECT WATER AROUND THE ENDS OF THE WALLS WHEN POSSIBLE OR INTO COLLECTOR DRAINS.
4. THE APPROXIMATE LOCATION OF UTILITIES KNOWN TO EXIST AS SHOWN ON THE PLANS ARE BASED ON THE BEST INFORMATION AVAILABLE AT THE TIME OF PLAN PREPARATION.
5. THE CONTRACTOR SHALL VERIFY INVERTS OF PROPOSED AND EXISTING UTILITIES TO ENSURE THERE ARE NO CONFLICTS. THE ENGINEER SHALL BE CONTACTED IF CONFLICTS ARISE AND AN ALTERNATIVE DESIGN MAY BE REQUIRED.
6. 4 Ø DRAINPIPE TO BE PLACED BEHIND RETAINING WALLS DURING CONSTRUCTION. DRAIN TO LOW POINT AND OUTLET BELOW RETAINING WALL ON TO SLOPE.

LEGEND:


WALL LOCATION	
GEOGRID LIMITS	
4" Ø DRAINPIPE	



Approved

BY: R. Young
 DATE: 3/13/19
 RESUBMIT: No
 RECEIVED: March 12, 2019
 CKD BY: G. Laroche/G. Dargan

STATE OF VERMONT
 AGENCY OF TRANSPORTATION

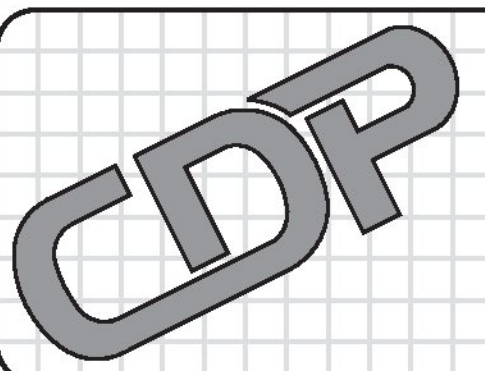

CIVIL DESIGN PROFESSIONALS

8609 LYNDALE AVENUE SOUTH, SUITE 200 BLOOMINGTON, MN 55420
 PHONE: (652) 303-5312 | WEBSITE: WWW.CDP.US.COM
 SITE SOLUTION PROFESSIONALS, INC. D.B.A. CIVIL DESIGN PROFESSIONALS

No.	Date	Revision	By
1	03.05.2019	REVIEW COMMENTS	TPH
2	03.11.2019	REVIEW COMMENTS	TPH
3			
4			
5			
6			

Designed By: TPH	Project: POULTNEY BRIDGE REPLACEMENT POULTNEY, VERMONT	Registration No: 74668
Scale: 1" = 10'	Title: SITE PLAN	Project No: 18-0989
Date: JAN 17, 2019		Sheet No: 2.00

CURT J. DERICHS, P.E. Date: 3/1/19

18-0989 3/11/2019 COPYRIGHT © 2011-2018 BY CIVIL DESIGN PROFESSIONALS. THIS DRAWING IS BEING FURNISHED FOR THIS SPECIFIC PROJECT ONLY. COPY AND/OR REUSE WITHOUT THE CONSENT OF CIVIL DESIGN PROFESSIONALS IS PROHIBITED.