



1.50" Radius, 0.50" Border, White on Green;
[Commercial Ave] C 95% spacing;

D3-1

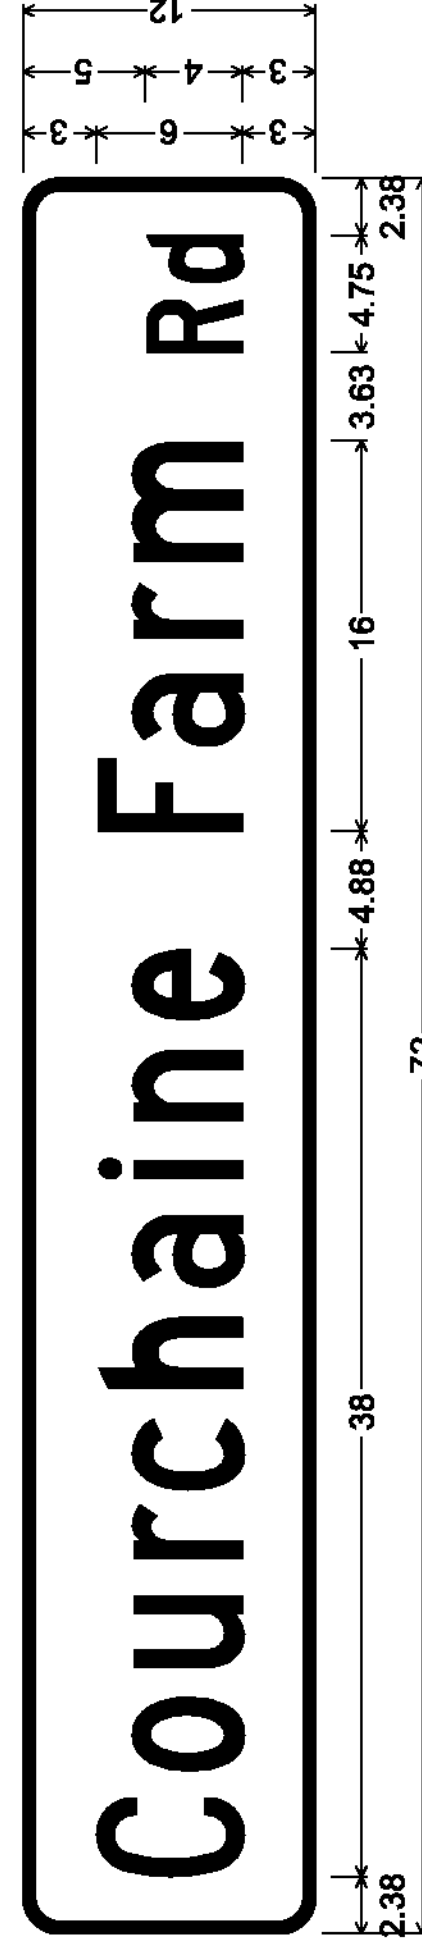


1.50" Radius, 0.50" Border, White on Green;
[Courchaine Farm Rd] C 80% spacing;

D3-1

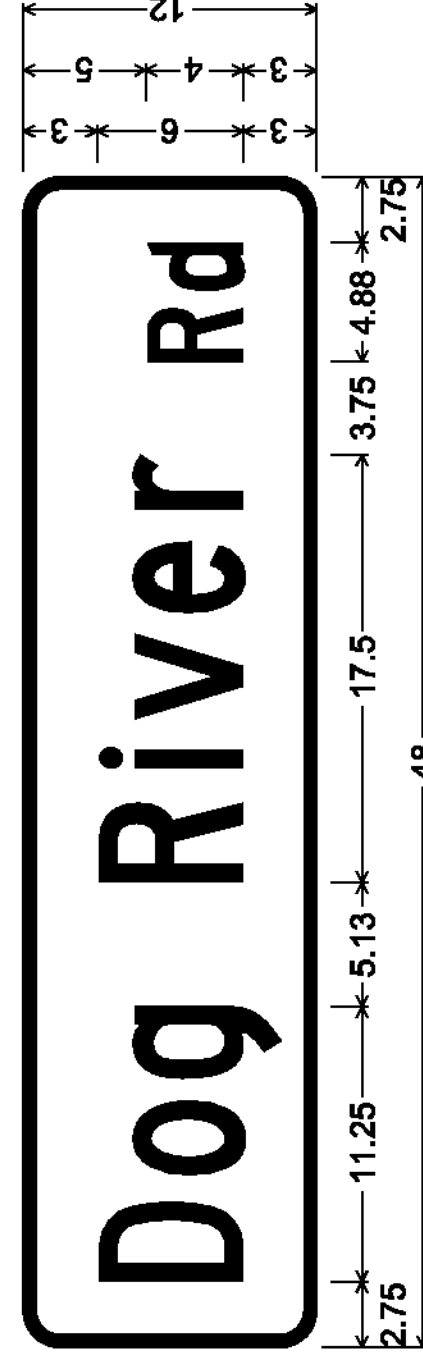


1.50" Radius, 0.50" Border, White on Green;
[Dog River Rd] C 85% spacing;

D3-1

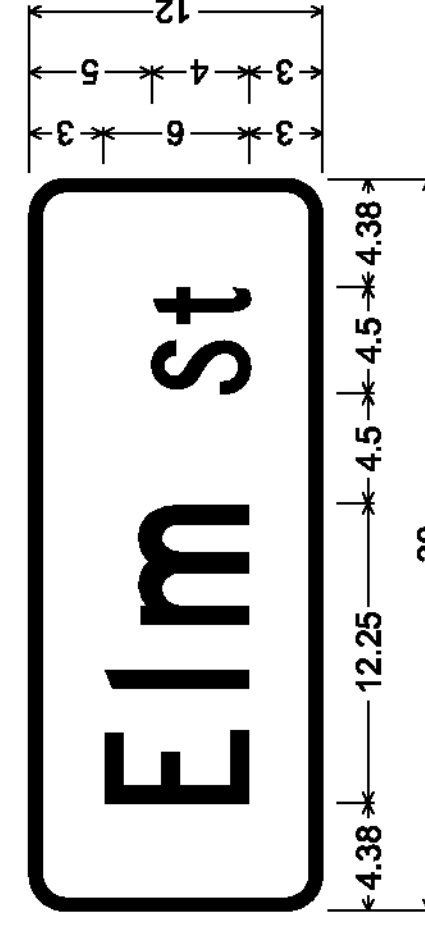


1.50" Radius, 0.50" Border, White on Green;
[Elm St] C;

D3-1

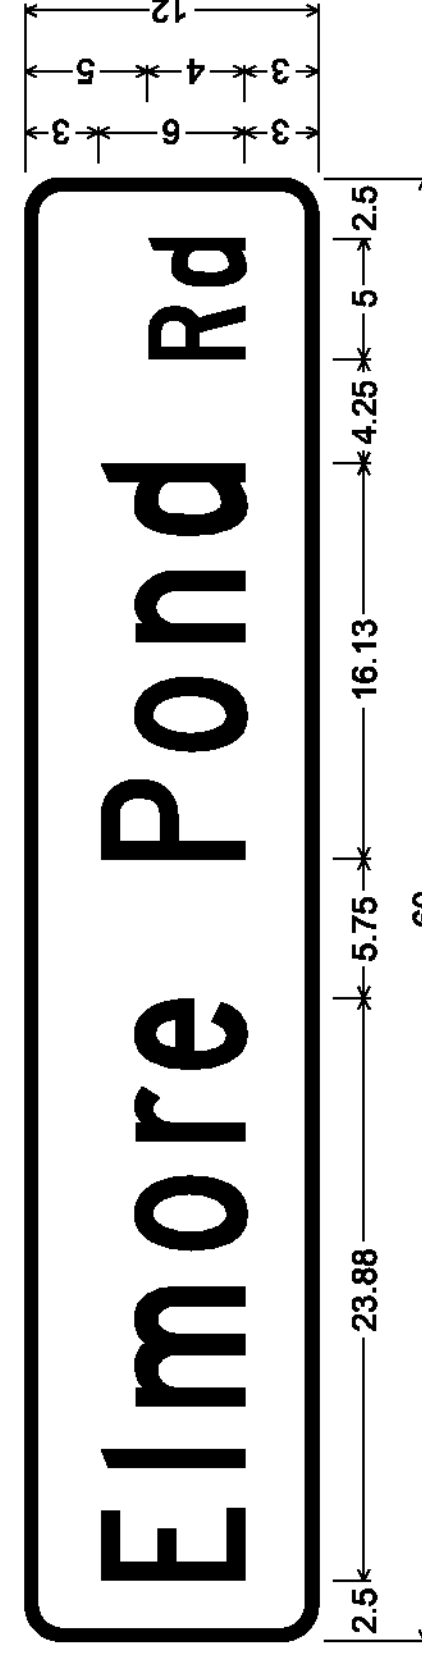


1.50" Radius, 0.50" Border, White on Green;
[Elmore Pond Rd] C 95% spacing;

D3-1

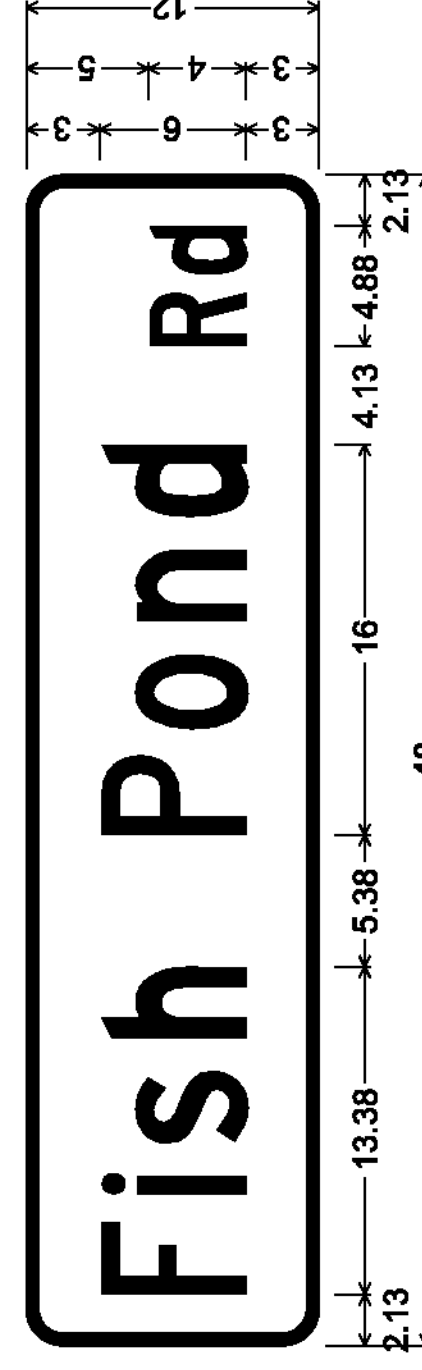


1.50" Radius, 0.50" Border, White on Green;
[Fish Pond Rd] C 90% spacing;

D3-1

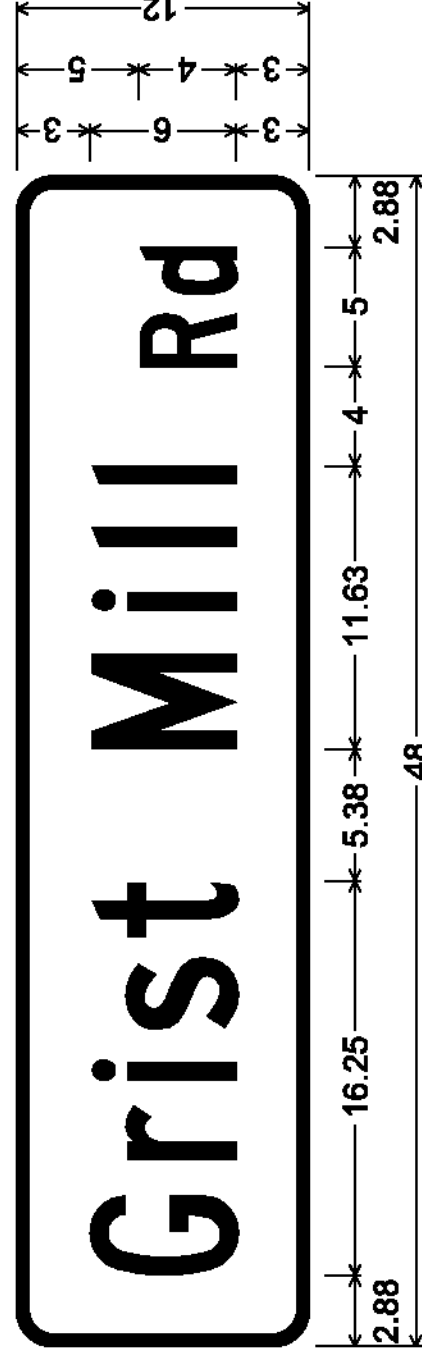


1.50" Radius, 0.50" Border, White on Green;
[Grist Mill Rd] C 90% spacing;

D3-1

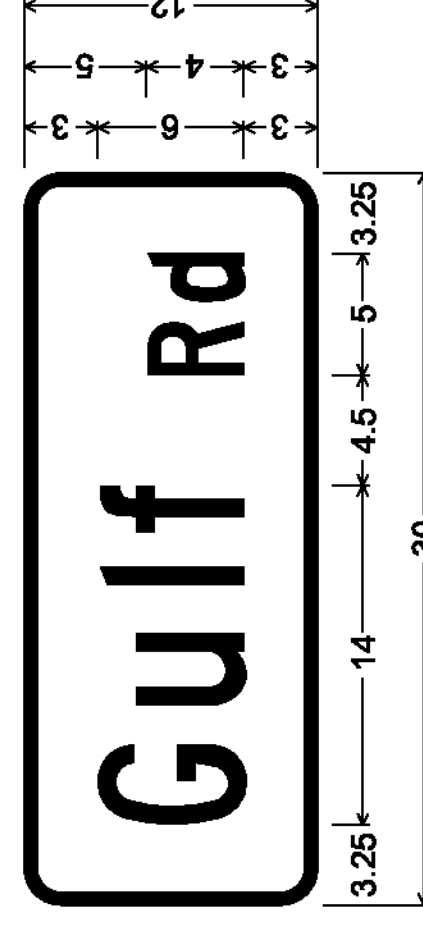


1.50" Radius, 0.50" Border, White on Green;
[Gulf Rd] C;

D3-1

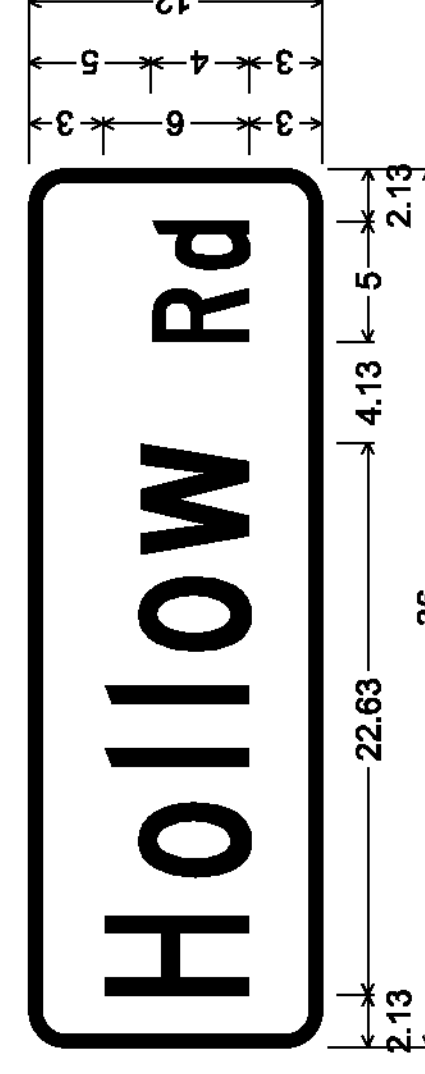

1.50" Radius, 0.50" Border, White on Green;
[Hollow Rd] C 92% spacing;

D3-1

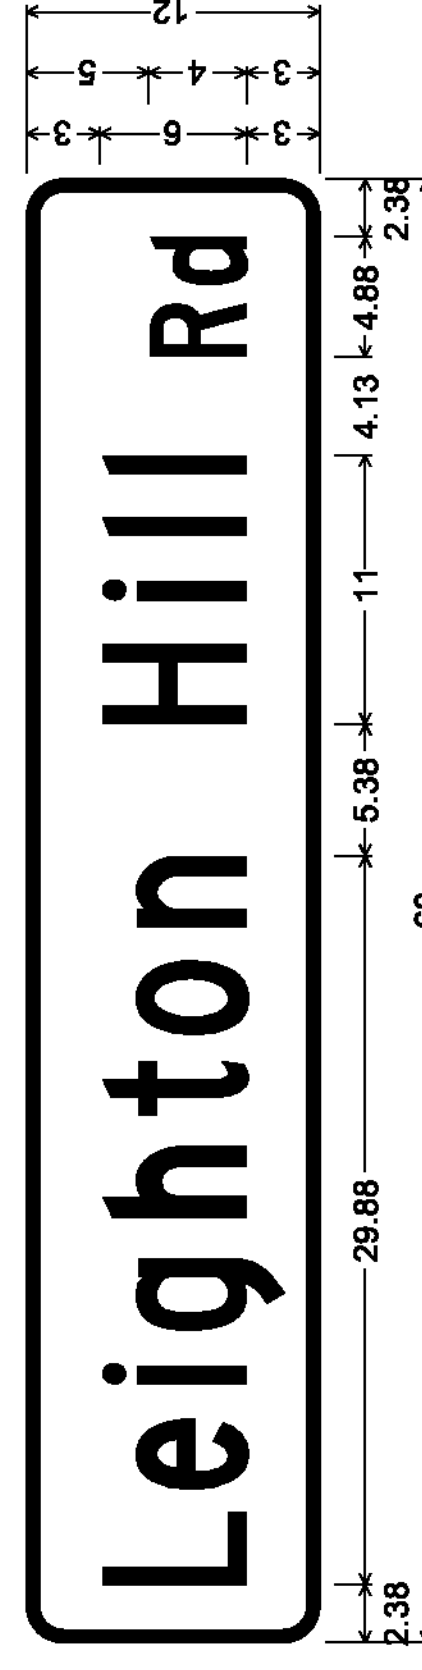

1.50" Radius, 0.50" Border, White on Green;
[Leighton Hill Rd] C 90% spacing;

D3-1

NOTE:
D SIGNS WILL HAVE NAMES PRINTED ON BOTH SIDES OF SIGN