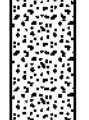
 

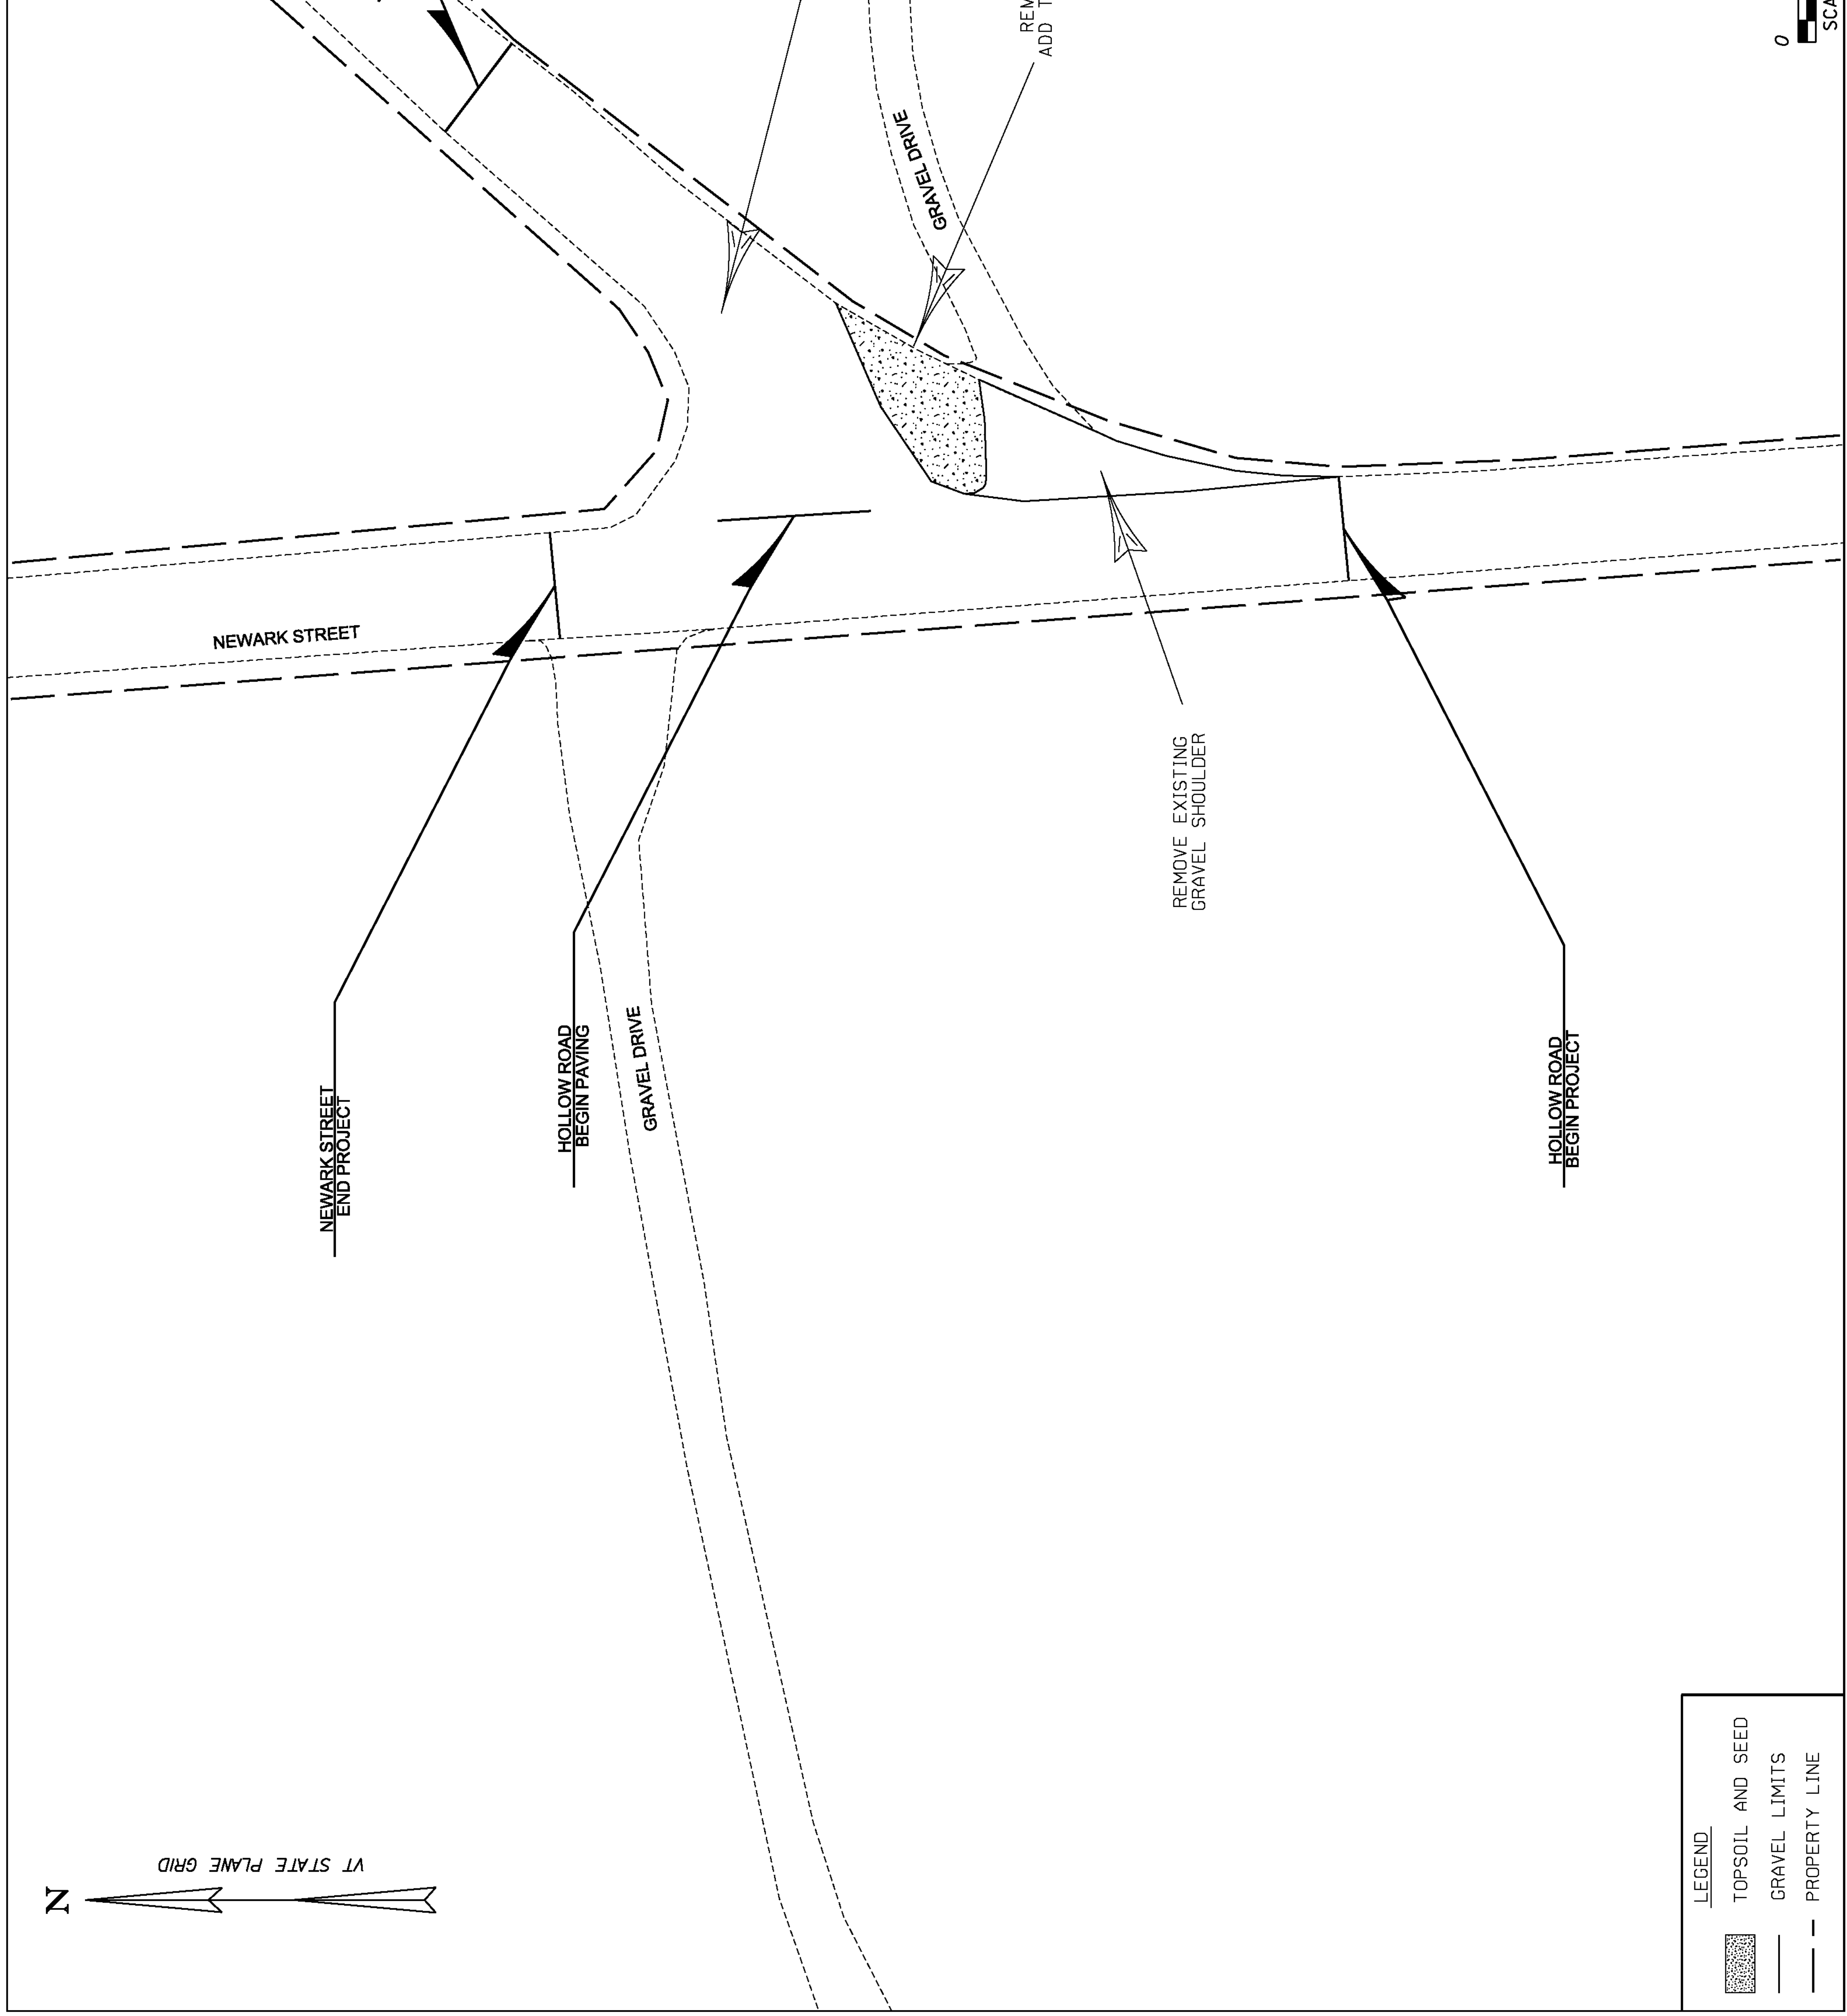


LEGEND	
	TOPSOIL AND SEED
	GRAVEL LIMITS
	PROPERTY LINE



0 SCA

REMOVE EXISTING GRAVEL SHOULDER

HOLLOW ROAD BEGIN PAVING

NEWARK STREET

NEWARK STREET END PROJECT

HOLLOW ROAD BEGIN PAVING

GRAVEL DRIVE

GRAVEL DRIVE

HOLLOW ROAD BEGIN PROJECT