



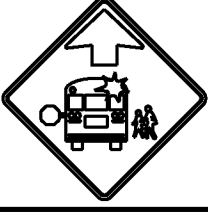


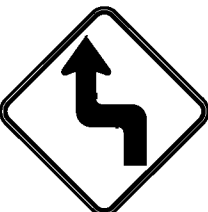




TRAFFIC SIGN SUMMARY SHEET

DIRECTION	MILEMARKER, STATION, OR SIGN NUMBER	LOCATION	MANUAL ON UNIFORM TRAFFIC DEVICES OR STATE CODE	SIGN DIMENSIONS		SHEETING REMARKS	SIGN LEGEND	NEW SIGNS		EXISTING SIGNS					NO. OF NEW POSTS	SQUARE STEEL (in)			TUBULAR STEEL (in)				SIGN FRAME REQUIRED	REMARKS SHSM = STANDARD HIGHWAY SIGN & MARKING BOOK	SIGN DETAIL					
				WIDTH	HEIGHT			"A"	"B"	RETAIN	SALVAGE FROM	SALVAGE TO	REMOVE	REPLACE		REPLACE	POSTS	1.75	2.00	2.50	FOUNDATION	3.00			3.50	4.00	5.00	DETAIL IN SHSM	DETAIL ON SHEET NUMBER	STANDARD SHEET NUMBER
WB	MM 0.346 LT	F	WI-3L	30	30			6.25															INSTALL A NEW REVERSE TURN LEFT SIGN AND POST LOCATED 243' EAST OF AND OPPOSITE MAILBOX # 63	X						
WB	MM 0.346 LT	F	WI3-1P	18	18			2.25															INSTALL A NEW SPEED LIMIT PLAQUE BENEATH AND ON THE SAME POST AS THE NEW WI-3L SIGN LOCATED 243' EAST OF AND OPPOSITE MAILBOX # 63	X						
WB	MM 0.357 LT	F	TOWN SIGN																				REMOVE EXISTING HIDDEN SIDE ROAD RIGHT SIGN AND POST LOCATED 95' WEST OF AND ACROSS FROM THE DRIVEWAY ADRESSED # 59							
EB	MM 0.369 RT	A	TOWN SIGN																				REMOVE EXISTING HIDDEN SCHOOL BUS STOP AHEAD SIGN AND POST LOCATED 32' WEST OF THE DRIVEWAY ADRESSED AS # 59							
EB	MM 0.369 RT	A	S3-1	30	30	FYG		6.25															INSTALL A NEW SCHOOL BUS STOP AHEAD SIGN AND POST LOCATED 32' WEST OF THE DRIVEWAY ADRESSED AS # 59	X						
EB	MM 0.402 RT	A	S1-1	30	30																		REMOVE EXISTING STOP SIGN AND POST LOCATED 143' EAST OF THE DRIVEWAY ADRESSED AS # 59							
EB	MM 0.410 RT	A	S1-1	30	30			6.25															INSTALL A NEW STOP SIGN AND POST LOCATED 185' EAST OF THE DRIVEWAY ADRESSED # 59	X						
WB	MM 0.410 LT	E	S1-1	30	30			6.25															REPLACE THE EXISTING STOP SIGN AND POST LOCATED 185' EAST OF AND AND ACROSS FROM THE DRIVEWAY ADRESSED # 59	X						
WB	MM 0.413 LT	F	VR-017	24	30																		RETAIN EXISTING LEGAL LOAD LIMIT SIGN AND POST LOCATED 201' EAST OF AND ACROSS FROM THE DRIVEWAY ADRESSED # 59							
WB	MM 0.413 LT	F	R2-1	24	30																		RETAIN EXISTING SPEED LIMIT SIGN AND POST LOCATED 201' EAST OF AND ACROSS FROM THE DRIVEWAY ADRESSED # 59							

FINAL POST LENGTHS ARE TO BE DETERMINED IN THE FIELD. POST SIZES ARE COMPUTED BASED ON INFORMATION FURNISHED ON THE STANDARD SHEETS AND THE VTRANS "SIGN POST DESIGN GUIDE".

EA	EA	EA	EA	EA	EA	FT	FT	FT	LB	LB	LB	LB
2			4	2	4		60					
SF	SF	EA	EA	EA	EA	FT		EA	LB			
27.25		6	6	4	6	60						

PROJECT NAME: STATEWIDE NORTHWEST REGION
 PROJECT NUMBER: STP HRRR(17)
 FILE NAME: bristolrivertraffic2.dgn PLOT DATE: 1/22/2014
 PROJECT LEADER: J. DEVLIN DRAWN BY: N. PATTIS
 DESIGNED BY: N. PATTIS CHECKED BY: B. GROSE
 BRISTOL(RIVER ROAD) TRAFFIC SIGN SUMMARY SHEET 2 SHEET 24 OF 73