






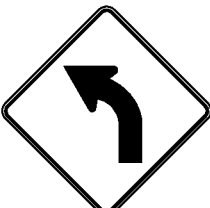


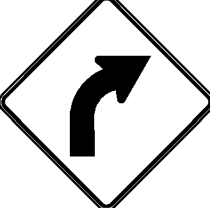



TRAFFIC SIGN SUMMARY SHEET

DIRECTION	MILEMARKER, STATION, OR SIGN NUMBER	LOCATION	MANUAL ON UNIFORM TRAFFIC DEVICES OR STATE CODE	SIGN DIMENSIONS		SHEETING REMARKS	SIGN LEGEND	NEW SIGNS		EXISTING SIGNS				EXISTING POST	NO. OF NEW POSTS	SQUARE STEEL (in)			TUBULAR STEEL O/(in)				SIGN FRAME REQUIRED	REMARKS SHSM = STANDARD HIGHWAY SIGN & MARKING BOOK	SIGN DETAIL					
				WIDTH	HEIGHT			"A"	"B"	RETAIN	SALVAGE FROM	SALVAGE TO	REMOVE			RETAIN	REMOVE	FOUNDAION	lb/ft						DETAIL IN SHSM	DETAIL ON SHEET NUMBER	STANDARD SHEET NUMBER			
																			1.75	2.00	2.50	3.00						3.50	4.00	5.00
WB	MM 4.546 LT	H G	D3-1	54	12			4.50					*	X	2		27.25 30						REPLACE EXISTING STREET NAME SIGN ON TWO NEW POSTS LOCATED ADJACENT TO POLE # 93/49/CTC/6/55		14					
WB	MM 4.548 LT	E	R1-2	36	36			4.50							1		12.5 15						INSTALL A NEW YIELD SIGN AND POST LOCATED 195' EAST OF AND ACROSS FROM POLE # 93/50/CTC/56	X						
WB	MM 4.548 LT	F	R1-2	36	36			4.50							1		12.25 15						INSTALL A NEW YIELD SIGN AND POST LOCATED NORTH ON NORTH EAST ROAD, ACROSS FROM POLE # 93/49/CTC/6/55	X						
EB	MM 4.591 RT	A	R2-1	24	30			5.00							1		11.25 15						INSTALL A NEW SPEED LIMIT SIGN AND POST LOCATED 422' EAST OF POLE # 93/50/CTC/56	X						
WB	MM 4.591 LT	F	WI-1MAL	36	36			9.00							2		31.25 30						INSTALL A NEW TURN LEFT, INTERSECTION SIGN LOCATED 422' EAST OF AND ACROSS FROM POLE # 93/50/CTC/56	X						
WB	MM 4.591 LT	F	WI6-8P	36	8			2.00															INSTALL A NEW STREET NAME PLAQUE BENEATH AND ON THE SAME POST AS THE NEW WI-1MA SIGN LOCATED 422' EAST OF AND ACROSS FROM POLE # 93/50/CTC/56		17					
WB	MM 4.591 LT	F	WI3-1P	18	18			2.25															INSTALL A NEW ADVISORY SPEED PLAQUE BENEATH AND ON THE SAME POST AS THE NEW WI6-8P SIGN LOCATED 422' EAST OF AND ACROSS FROM POLE # 93/50/CTC/56	X						
EB	MM 4.645 RT	A	WI-2L	30	30			6.25							1		11.25 15						INSTALL A NEW CURVE LEFT SIGN AND POST LOCATED 708' EAST OF POLE # 93/50/CTC/56	X						
EB	MM 4.645 RT	A	WI3-1P	18	18			2.25															INSTALL A NEW ADVISORY SPEED PLAQUE BENEATH AND ON THE SAME POST AS THE NEW WI-2L SIGN LOCATED 708' EAST OF POLE # 93/50/CTC/56	X						
EB	MM 4.685 RT	B	WI-6R	48	24			8.00					X	X	2		20.75 30						REPLACE THE EXISTING LARGE RIGHT ARROW SIGN ON TWO NEW POSTS LOCATED 919' EAST OF POLE # 93/50/CTC/56	X						
WB	MM 4.739 LT	F	WI-2R	30	30			6.25							1		15.5 15						INSTALL A NEW CURVE LEFT SIGN AND POST LOCATED 1204' EAST OF AND ACROSS FROM POLE # 93/50/CTC/56	X						
WB	MM 4.739 LT	F	WI3-1P	18	18			2.25															INSTALL A NEW ADVISORY SPEED PLAQUE BENEATH AND ON THE SAME POST AS THE NEW WI-1R SIGN LOCATED 1204' EAST OF AND ACROSS FROM POLE # 93/50/CTC/56	X						
<p>FINAL POST LENGTHS ARE TO BE DETERMINED IN THE FIELD. POST SIZES ARE COMPUTED BASED ON INFORMATION FURNISHED ON THE STANDARD SHEETS AND THE VTRANS "SIGN POST DESIGN GUIDE".</p>																														
										EA	EA	EA	EA	EA	EA	2		FT	FT	FT		LB	LB	LB	LB					
								SF	SF	EA	EA	EA	EA	EA	EA	11		FT	FT	FT	EA	LB								
								56.75		2	2	2	2	2	2			165	165	142.0										
										1	1	1	1	1			142.0	142.0												
<p>PROJECT NAME: STATEWIDE SOUTHWEST REGION PROJECT NUMBER: STP HRRR(19) FILE NAME: 13k036wrk.dgn PROJECT LEADER: P. COBURN DESIGNED BY: N. PATTIS TINMOUTH TRAFFIC SIGN SUMMARY SHEET 14</p>																						<p>PLOT DATE: 12/20/2013 DRAWN BY: N. PATTIS CHECKED BY: B. GROSE SHEET 58 OF 87</p>								