
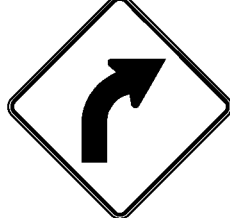
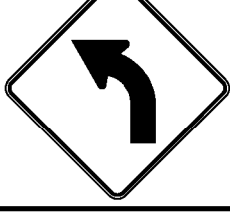




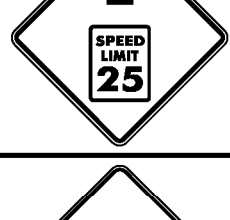
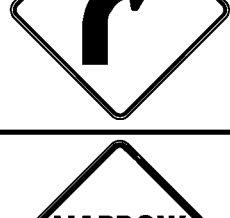


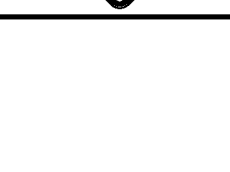


TRAFFIC SIGN SUMMARY SHEET

DIRECTION	MILEMARKER, STATION, OR SIGN NUMBER	LOCATION	MANUAL ON UNIFORM TRAFFIC DEVICES OR STATE CODE	SIGN DIMENSIONS		SHEETING REMARKS	SIGN LEGEND	NEW SIGNS		EXISTING SIGNS			EXISTING POST		NO. OF NEW POSTS	SQUARE STEEL (in)			TUBULAR STEEL O/(in)				SIGN FRAME REQUIRED	REMARKS SHSM = STANDARD HIGHWAY SIGN & MARKING BOOK	SIGN DETAIL				
				WIDTH	HEIGHT			"A"	"B"	RETAIN	SALVAGE FROM	SALVAGE TO	REMOVE	RETAIN		REMOVE	1.75	2.00	2.50	FOUNDATION	3.00	3.50			4.00	5.00	DETAIL IN SHSM	DETAIL ON SHEET NUMBER	STANDARD SHEET NUMBER
EB	MM 1.849 RT	A	WI-2L	30	30									X									REMOVE EXISTING CURVE LEFT SIGN AND POST LOCATED 370' EAST OF AND ACROSS FROM POLE # 5						
WB	MM 1.849 LT	F	WI-2R	30	30			6.25							1		15						INSTALL A NEW CURVE RIGHT SIGN AND POST LOCATED 370' EAST OF POLE # 5	X					
EB	MM 1.909 RT	A	WI-2L	30	30			6.25							1		14.0						INSTALL A NEW CURVE LEFT SIGN AND POST LOCATED ADJACENT TO POLE # 93/4/407CV	X					
WB	MM 1.923 LT	F	WI-2L	30	30			6.25						X	X	1		15					REPLACE EXISTING CURVE LEFT SIGN AND POST LOCATED 48' EAST OF POLE # VTEL/213/7	X					
EB	MM 1.928 RT	A B	D3-1	48	12			4.00						X	X	2		22.5					REPLACE EXISTING STREET NAME SIGN ON TWO NEW POSTS LOCATED 85' WEST OF POLE # 3XX		13				
EB	MM 1.957 RT	A	W7-1	30	30			6.25						X	X	1		14.25					REPLACE THE EXISTING HILL SYMBOL SIGN AND POST LOCATED 69' EAST OF POLE # 3XX	X					
EB	MM 1.965 RT	A	W3-5	30	30									X	X								REMOVE EXISTING SPEED LIMIT 25 MPH AHEAD SIGN AND POST LOCATED 58' WEST OF POLE # 3X/3X						
EB	MM 1.994 RT	A	W3-5	36	36			9.00							2		30						INSTALL A NEW SPEED LIMIT 25 MPH AHEAD SIGN ON TWO NEW POSTS LOCATED 95' EAST OF POLE # 3X/3X	X					
EB	MM 2.020 RT	A	WI-2R	30	30			6.25							1		16.5						INSTALL A NEW CURVE RIGHT SIGN AND POST LOCATED ADJACENT TO POLE # 93/3/3	X					
EB	MM 2.020 RT	A	W5-2	30	30			6.25															INSTALL A NEW NARROW BRIDGE SIGN BENEATH AND ON THE SAME POST AS THE NEW WI-2R SIGN LOCATED ADJACENT TO POLE # 93/3/3	X					
EB	MM 2.045 RT	A	WI-2R	30	30									X	X								REMOVE EXISTING CURVE LEFT SIGN AND POST LOCATED 132' EAST OF POLE # 93/3/3						
EB	MM 2.045 RT	A	W5-2	30	30									X									REMOVE EXISTING NARROW BRIDGE SIGN LOCATED 132' EAST OF POLE # 93/3/3						

FINAL POST LENGTHS ARE TO BE DETERMINED IN THE FIELD. POST SIZES ARE COMPUTED BASED ON INFORMATION FURNISHED ON THE STANDARD SHEETS AND THE VTRANS "SIGN POST DESIGN GUIDE".

EA	EA	EA	EA	EA	EA	FT	FT	FT	LB	LB	LB	LB
			7	8	6							
SF	SF	EA	EA	EA	EA	FT	FT	FT	EA	LB		
50.50		7	8	6	9	135	112.25					
44.25												

PROJECT NAME: STATEWIDE SOUTHWEST REGION
 PROJECT NUMBER: STP HRRR(19)
 FILE NAME: 13k036wrk.dgn
 PROJECT LEADER: P. COBURN
 DESIGNED BY: N. PATTIS
 WALLINGFORD TRAFFIC SIGN SUMMARY SHEET 4

PLOT DATE: 12/20/2013
 DRAWN BY: N. PATTIS
 CHECKED BY: B. GROSE
 SHEET 67 OF 87