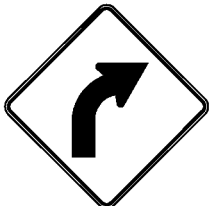


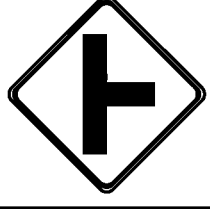


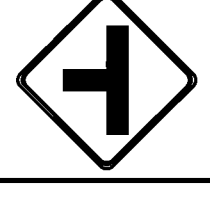


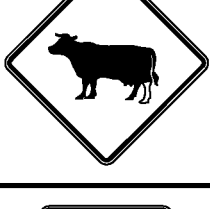


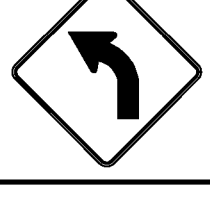


TRAFFIC SIGN SUMMARY SHEET 5

DIRECTION	MILEMARKER, STATION, OR SIGN NUMBER	LOCATION	MANUAL ON UNIFORM TRAFFIC DEVICES OR STATE CODE	SIGN DIMENSIONS		SHEETING REMARKS	SIGN LEGEND	NEW SIGNS		EXISTING SIGNS			EXISTING POST	NO. OF NEW POSTS	SQUARE STEEL (in)			TUBULAR STEEL (in)				SIGN FRAME REQUIRED	REMARKS SHSM = STANDARD HIGHWAY SIGN & MARKING BOOK	SIGN DETAIL							
				WIDTH	HEIGHT			'A'	'B'	RETAIN	SALVAGE FROM	SALVAGE TO			REMOVE	RETAIN	REMOVE	1.75	2.00	2.50	FOUNDATION			3.00	3.50	4.00	5.00	DETAIL IN SHSM	DETAIL ON SHEET NUMBER	STANDARD SHEET NUMBER	
																															lb/ft
WB	MM 1.595 LT	F	W1-2R	30	30			6.25															INSTALL A NEW CURVE RIGHT SIGN AND POST LOCATED 21' WEST OF POLE # 26	X							
WB	MM 1.651 LT	F	W1-4R	30	30																		REMOVE EXISTING REVERSE CURVE RIGHT SIGN AND POST LOCATED 58' EAST OF POLE # 8/25								
WB	MM 1.651 LT	F	W13-1P	18	18																		REMOVE EXISTING ADVISORY SPEED PLAQUE LOCATED BENEATH THE EXISTING W1-4R SIGN LOCATED 58' EAST OF POLE # 8/25								
EB	MM 1.716 RT	A	W2-2R	30	30			6.25															INSTALL A NEW SIDE ROAD RIGHT SIGN AND POST LOCATED ACROSS FROM POLE # 25	X							
EB	MM 1.716 RT	A	W16-8P	31	15			3.23															INSTALL A NEW STREET NAME PLAQUE BENEATH AND ON THE SAME POST AS THE NEW W2-2R SIGN LOCATED ACROSS FROM POLE # 25			17					
EB	MM 1.819 RT	A	R2-5	24	30																		REMOVE EXISTING REDUCED SPEED AHEAD SIGN FASTENED TO POLE # 1/7/7								
WB	MM 1.849 LT	F	W2-2L	30	30			6.25															INSTALL A NEW SIDE ROAD LEFT SIGN AND POST LOCATED 37' EAST OF POLE # 8/19	X							
WB	MM 1.849 LT	F	W16-8P	31	15			3.23															INSTALL A NEW STREET NAME PLAQUE BENEATH AND ON THE SAME POST AS THE NEW W2-2L SIGN LOCATED 37' EAST OF POLE # 8/19			17					
EB	MM 1.913 RT	A	W3-5	36	36			9.00															INSTALL A NEW SPEED LIMIT 40 MPH AHEAD SIGN ON TWO POSTS LOCATED 370' WEST OF AND ACROSS FROM POLE # 1237/8/16	X							
EB	MM 1.970 RT	A	W11-4	30	30																		REMOVE EXISTING CATTLE SYMBOL SIGN AND POST LOCATED 69' WEST OF AND ACROSS FROM POLE # 1237/8/16								
EB	MM 1.970 RT	A	R2-1	24	30			5.00															REPLACE EXISTING SPEED LIMIT SIGN AND POST LOCATED 69' WEST OF AND ACROSS FROM POLE # 1237/8/16	X							
WB	MM 1.970 LT	F	R2-1	24	30			5.00															INSTALL A NEW SPEED LIMIT SIGN AND POST LOCATED 69' WEST OF POLE # 1237/8/16	X							
EB	MM 2.145 RT	A	W1-2	30	30																		REMOVE EXISTING CURVE LEFT SIGN AND POST LOCATED 37' WEST OF AND ACROSS FROM POLE # 8/12								
FINAL POST LENGTHS ARE TO BE DETERMINED IN THE FIELD. POST SIZES ARE COMPUTED BASED ON INFORMATION FURNISHED ON THE STANDARD SHEETS AND THE VTRANS "SIGN POST DESIGN GUIDE".																															
								SF	SF	EA	EA	EA	EA	EA	EA	EA	EA	EA	EA	EA	EA	EA	EA	EA	EA	EA	EA	EA	EA	EA	EA
								44.21																							

PROJECT NAME: STATEWIDE SOUTHWEST REGION
 PROJECT NUMBER: STP HRRR(19)
 FILE NAME: 13k036wrk.dgn
 PROJECT LEADER: P. COBURN
 DESIGNED BY: N. PATTIS
 WHITING TRAFFIC SIGN SUMMARY SHEET 5

PLOT DATE: 12/20/2013
 DRAWN BY: N. PATTIS
 CHECKED BY: B. GROSE
 SHEET 79 OF 87