


TYPICAL SECTIONS


NOTES

1. SLOPE ROUNDING: ALL CUT SLOPES TO BE ROUNDED IN ACCORDANCE WITH VTRANS STANDARD SHEET B - 5.
2. YIELDING MARKER POSTS: TO BE PLACED AS INDICATED OR AS DIRECTED BY THE ENGINEER.

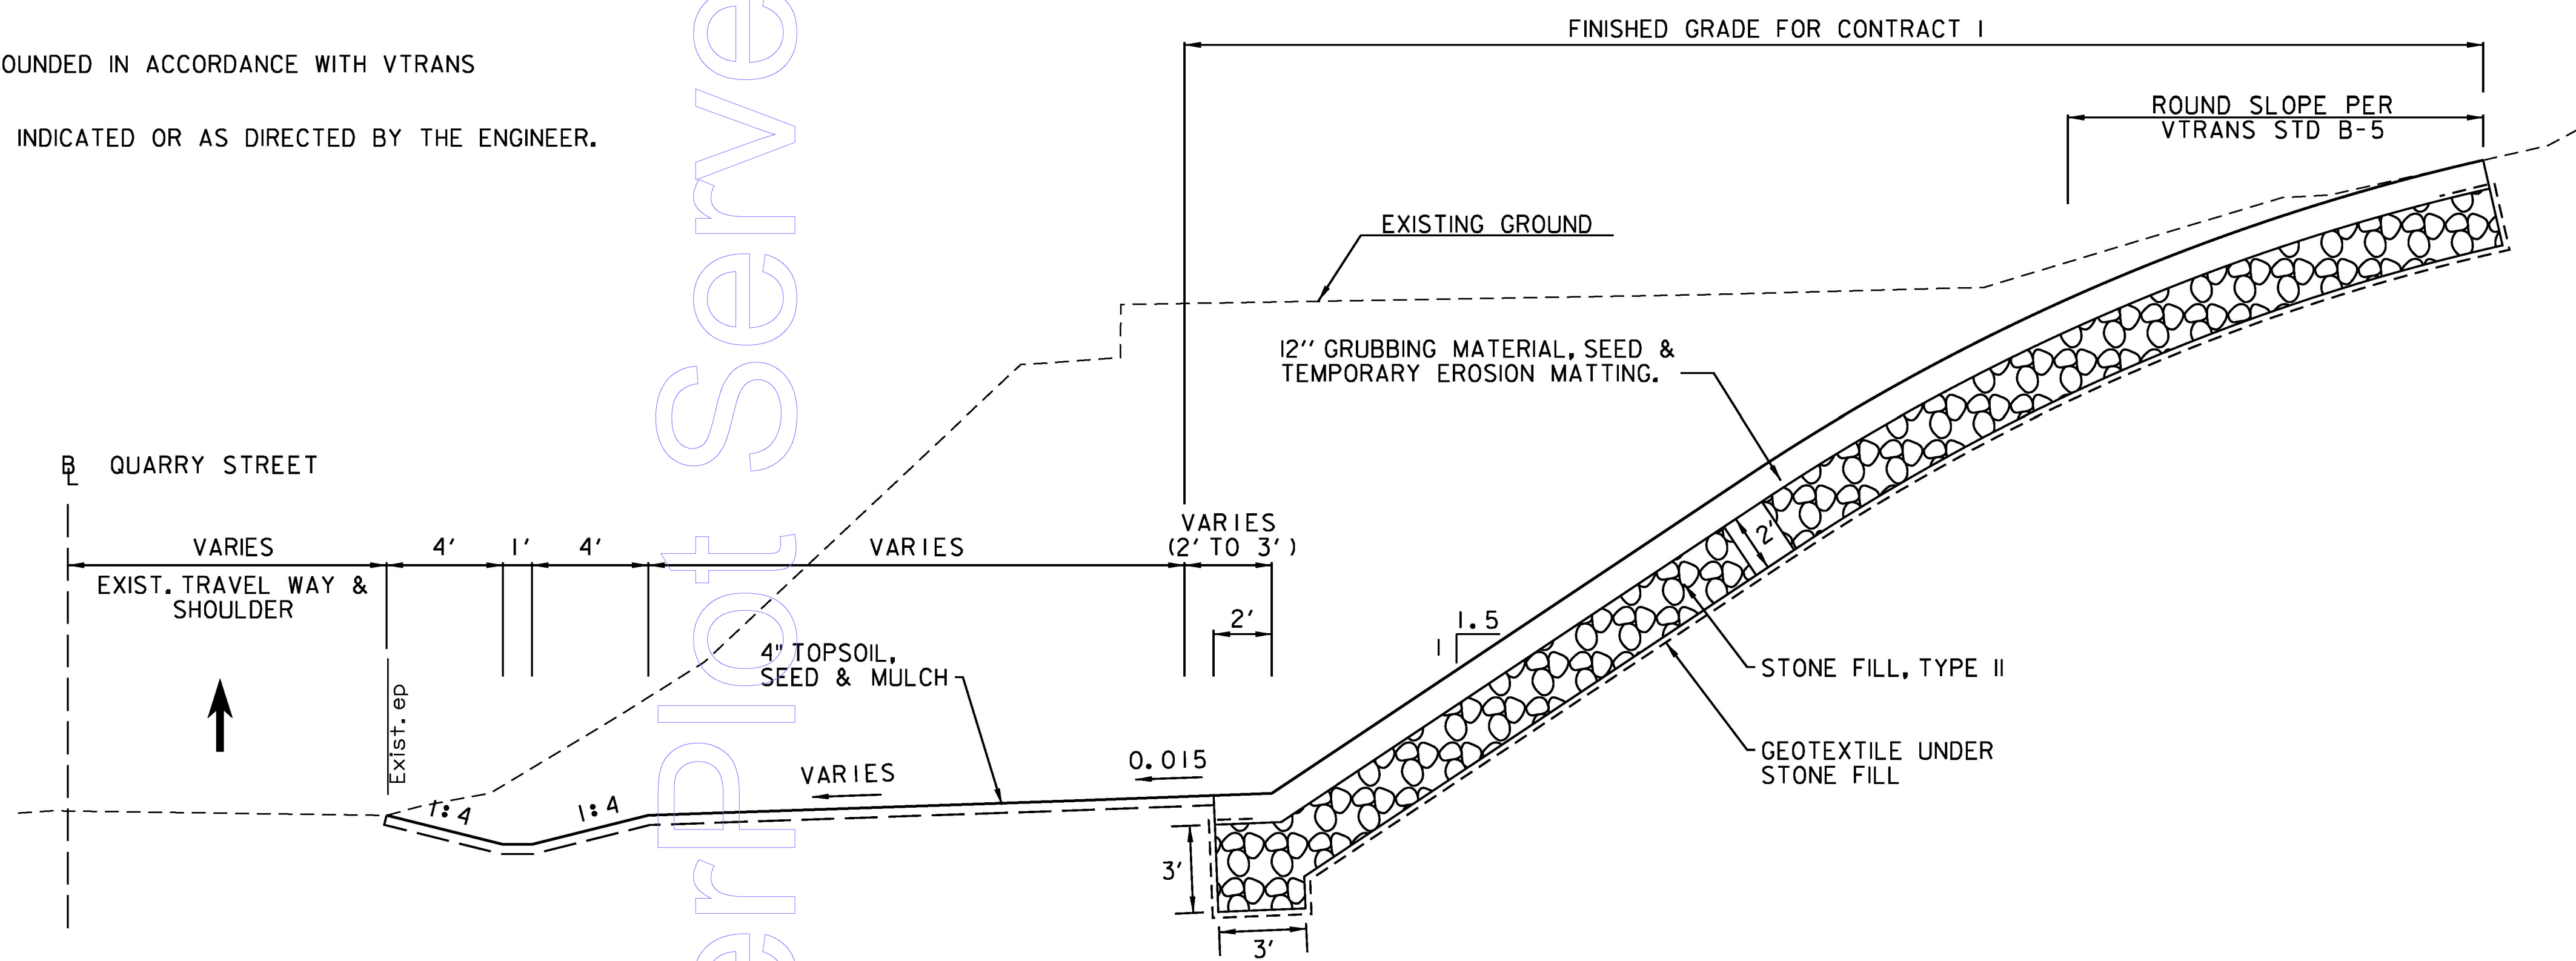

QUARRY STREET SLOPE EXCAVATION

STA. I200+88, RT - I204+40, RT
 STA. I205+30, RT - I205+54, RT
 NOT TO SCALE

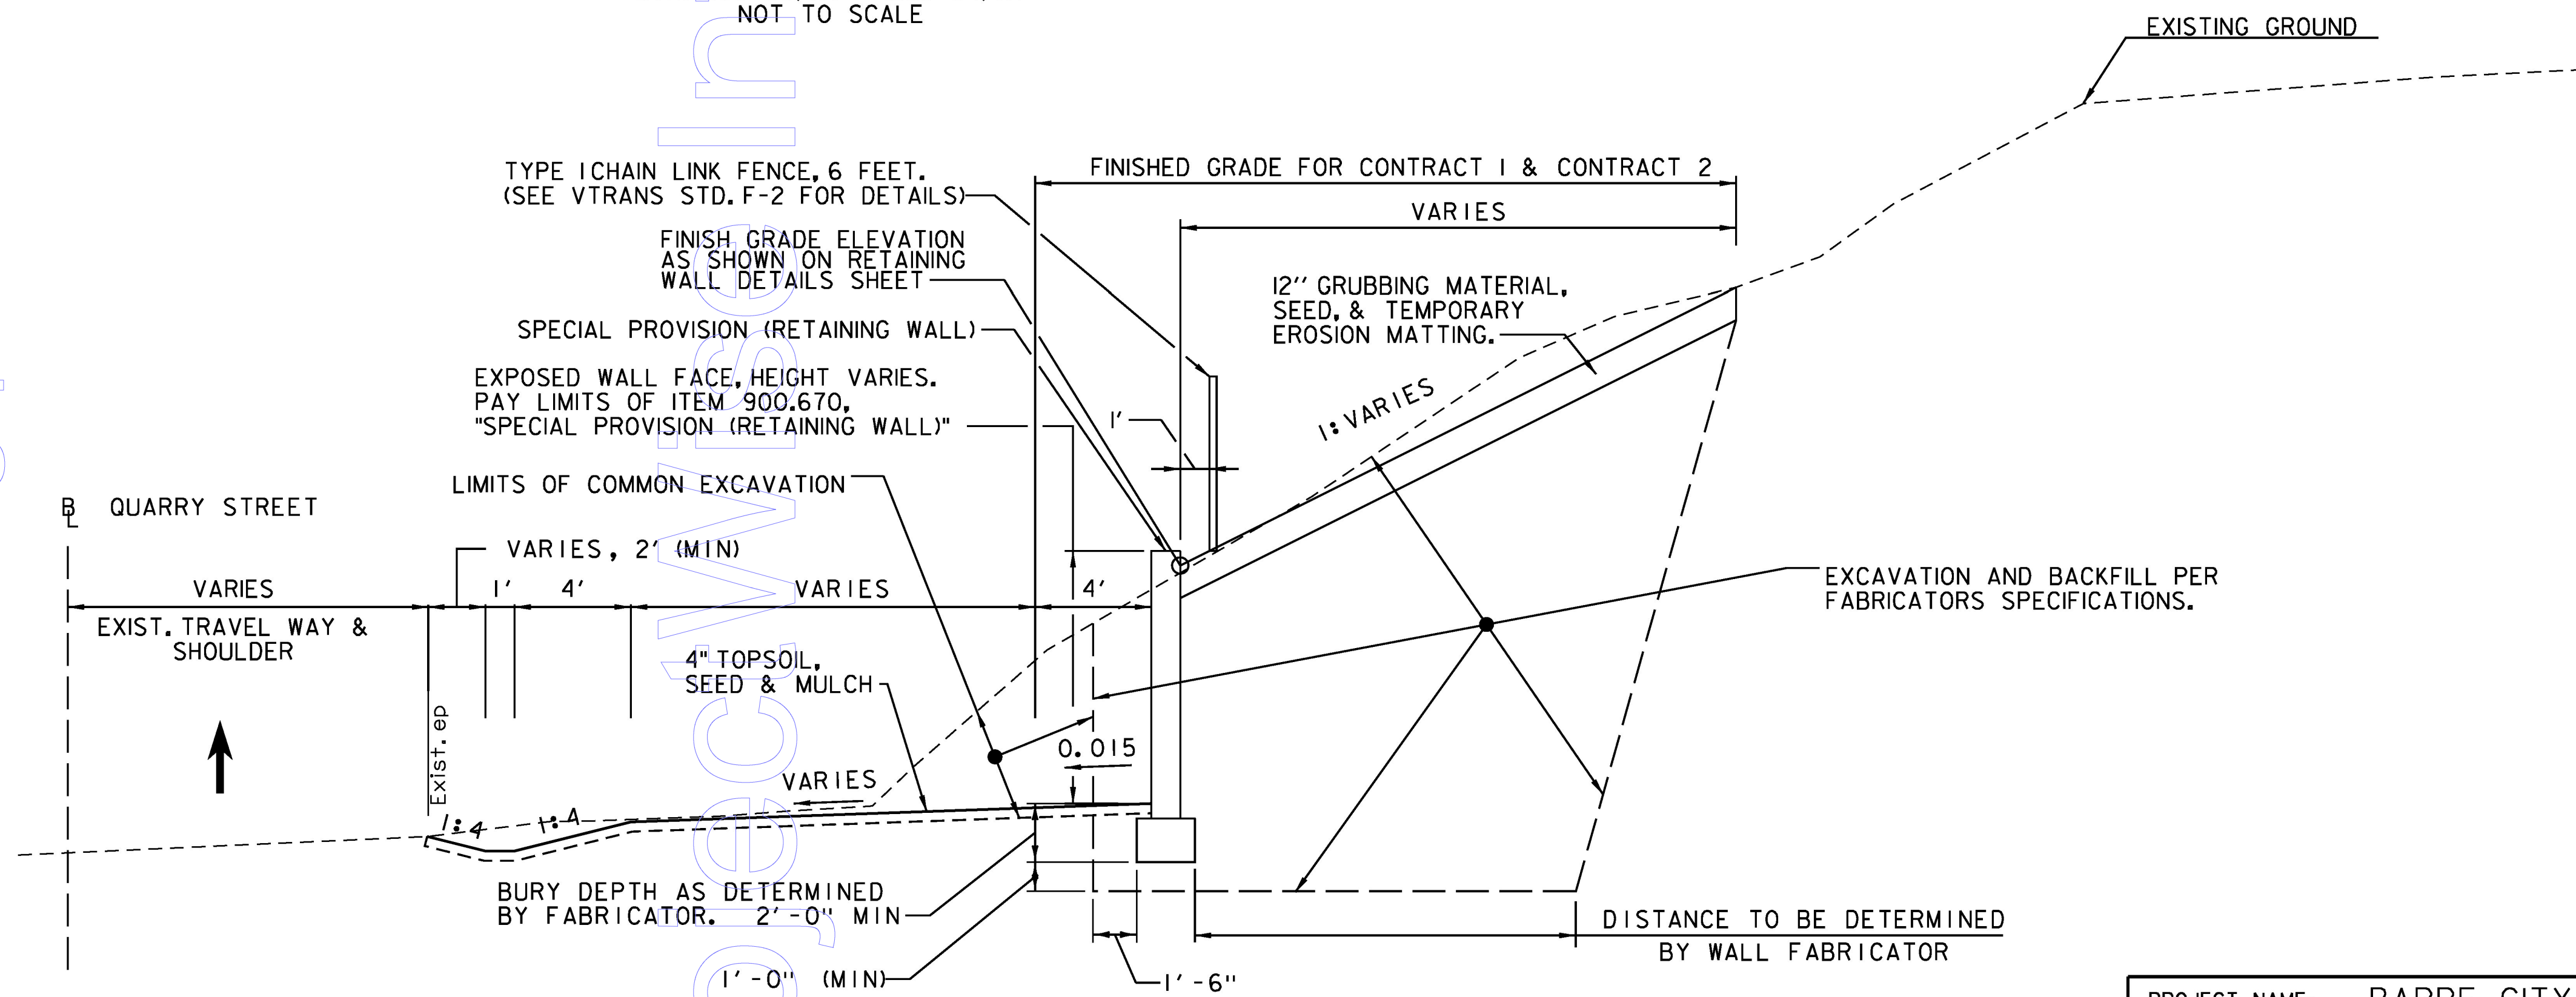

QUARRY STREET RETAINING WALL

STA. I204+24, RT - I205+37, RT
 NOT TO SCALE

PROJECT NAME:	BARRE CITY - BARRE TOWN	PLOT DATE:	12/2/2016
PROJECT NUMBER:	MEGC M 6000(II)C/1	DRAWN BY:	P.A. MILLER
FILE NAME:	z15d040.typ.dgn	DESIGNED BY:	P.A. MILLER
PROJECT LEADER:	A.P. GUYETTE	CHECKED BY:	D.M. PECK
TYPICAL SECTION SHEET		SHEET	5 OF 39



The following product(s) are not activated

Interplot Server