



LEGEND
 N/C NEW SIGN/CONSTRUCTION ONLY
 B/O BLACK/ORANGE
 B/W BLACK/WHITE
 ☒ TYPE III BARRICADE
 ☒ TYPE III BARRICADE (MOD.)
 — TEMPORARY TRAFFIC BARRIER

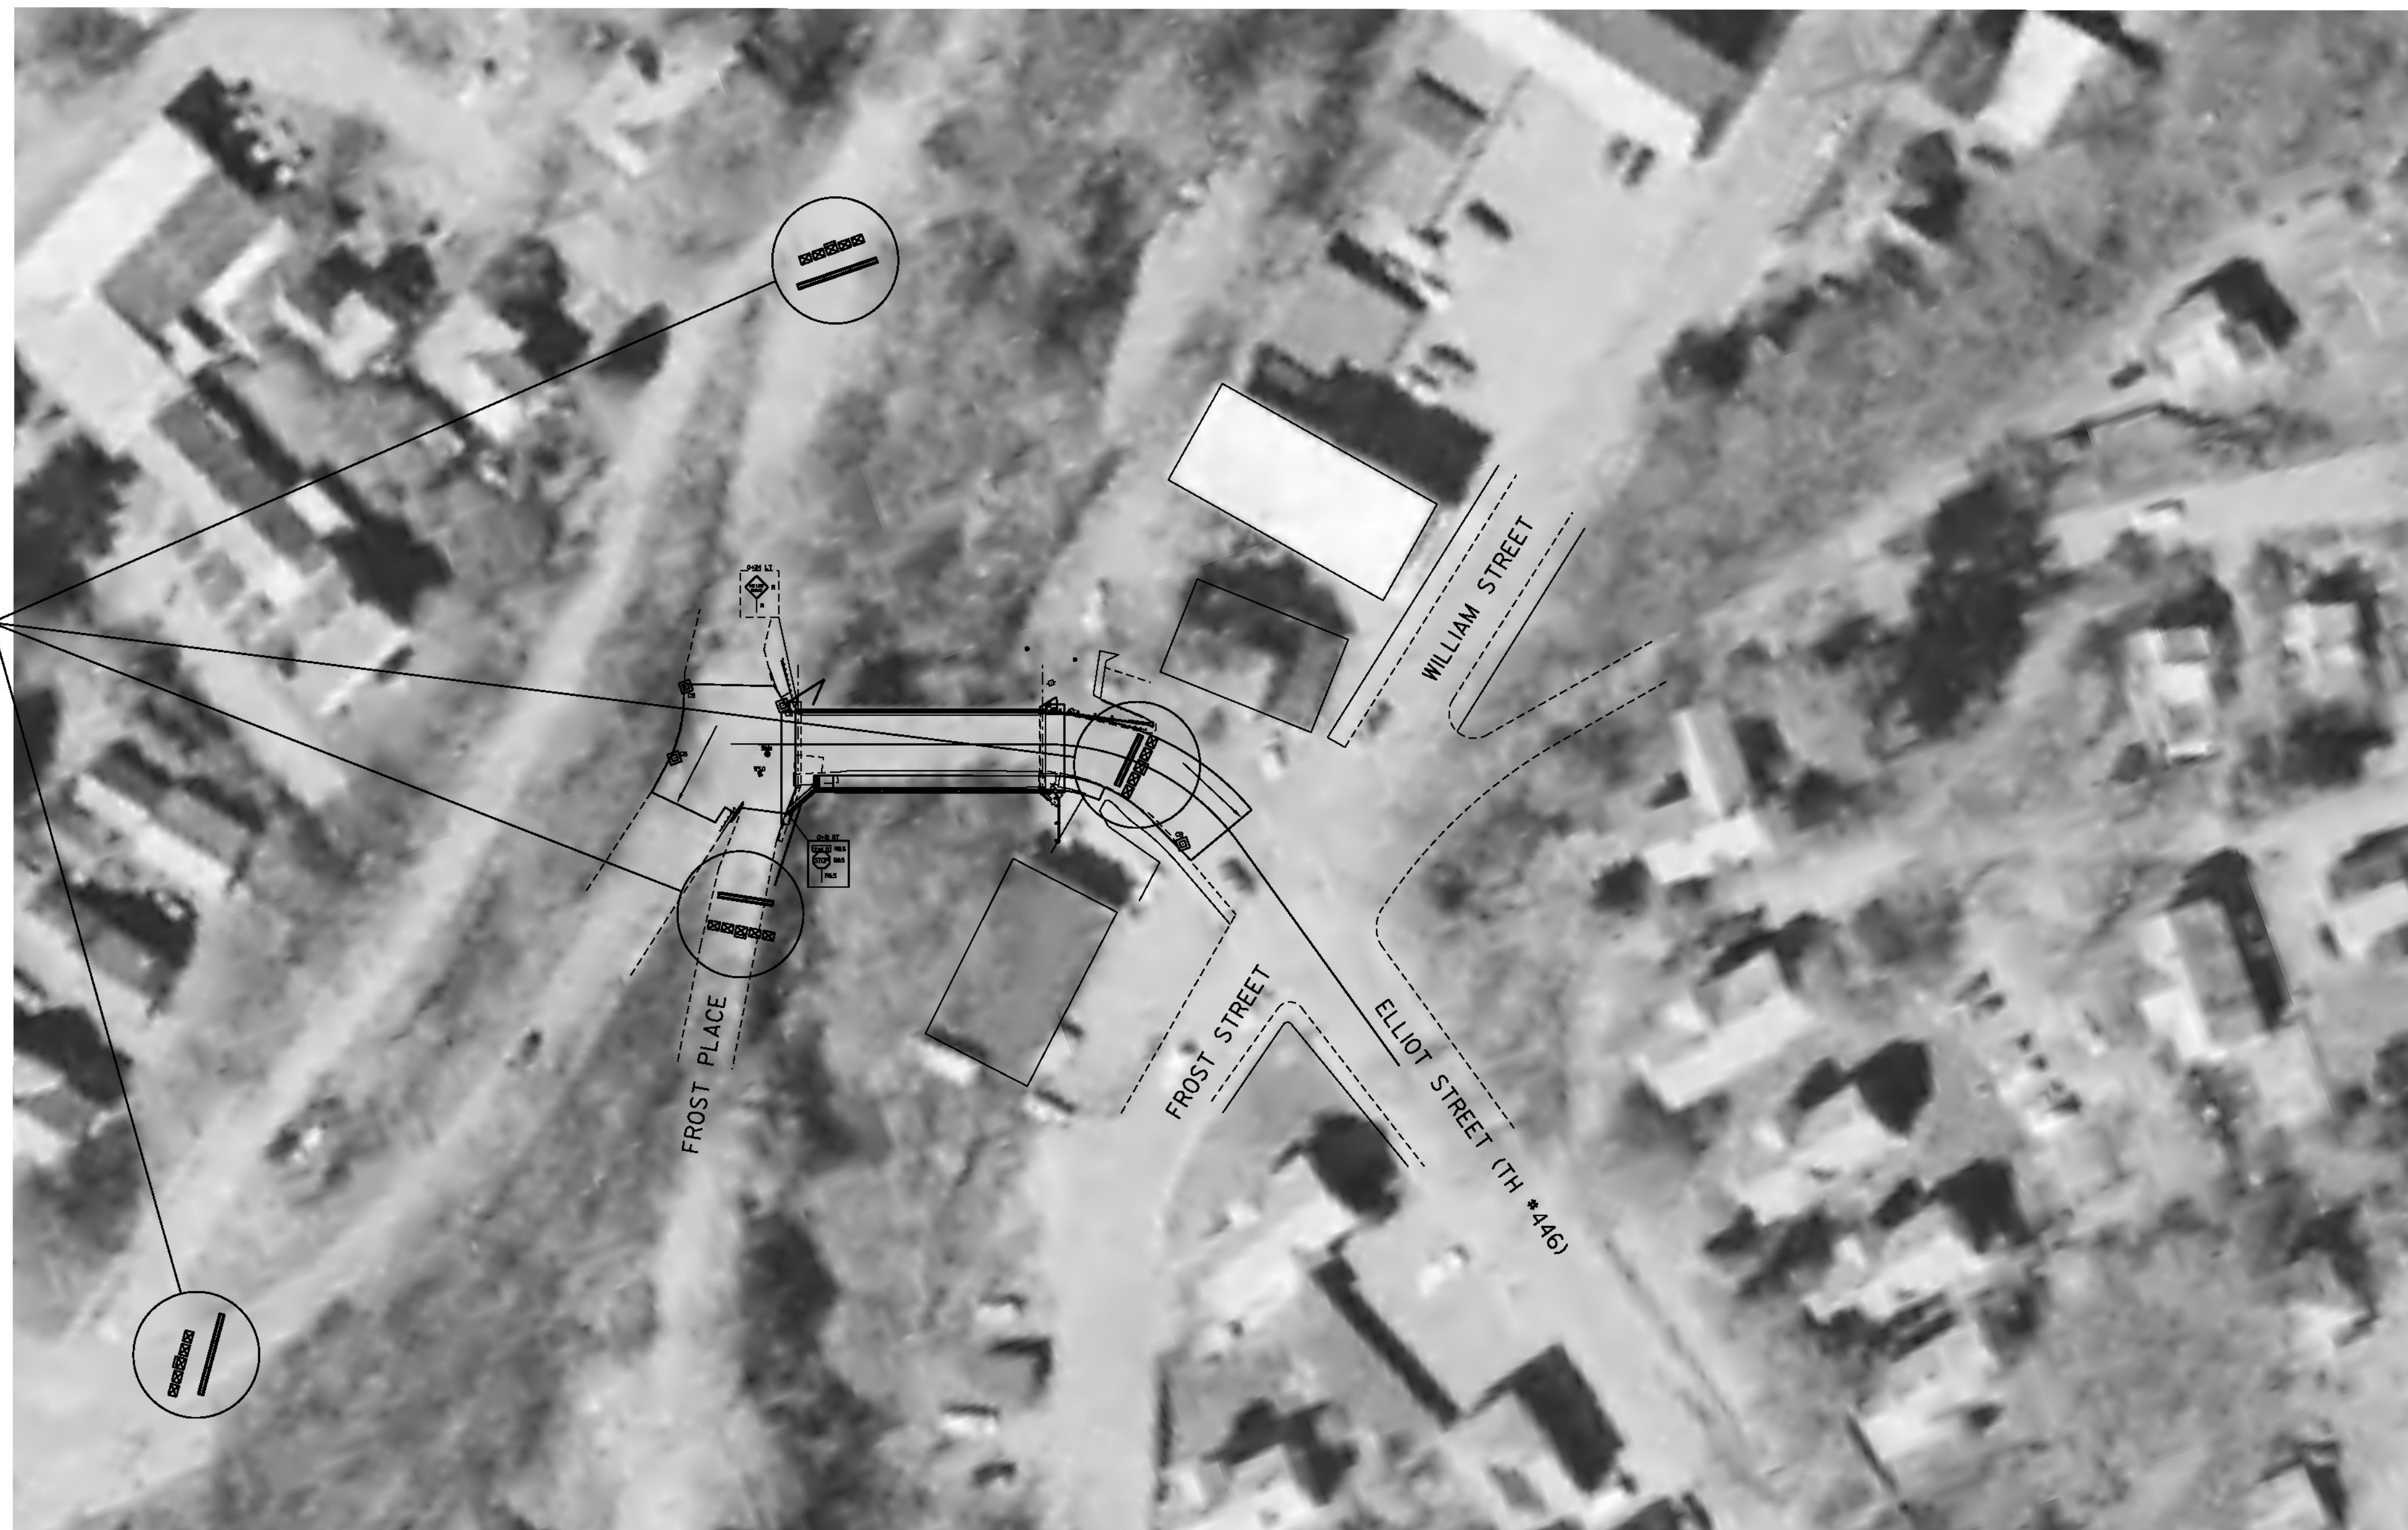

LOCATION	AADT		DHV		%T		%D		ADTT	
	2015	2035	2015	2035	2015	2035	2015	2035	2015	2035
ELLIOT STREET	4800	4900	640	650	1.4	2.1	54	54	60	90

NOTES

1. THE CONTRACTOR SHALL BE RESPONSIBLE FOR ALL SIGNS AND BARRICADES SHOWN ON THIS SHEET. THEY WILL BE PAID FOR UNDER ITEM 900.645, "SPECIAL PROVISION (TRAFFIC CONTROL, ALL-INCLUSIVE)".
2. ANY TEMPORARY TRAFFIC BARRIER REQUIRED WILL BE CONSIDERED INCIDENTAL TO PAY ITEM 900.645, "SPECIAL PROVISION (TRAFFIC CONTROL, ALL-INCLUSIVE)" AND FURNISHED IN ACCORDANCE WITH SECTION 621.
3. THE CONTRACTOR WILL PLACE ONE PORTABLE CHANGABLE MESSAGE SIGN ON EACH END OF PROJECT A MINIMUM OF TWO WEEKS PRIOR TO THE CLOSURE OF ELLIOT STREET (TH #446). THE MESSAGE SIGNS SHALL INDICATE THE ANTICIPATED BRIDGE CLOSURE PERIOD AND WILL BE PAID FOR UNDER ITEM 641.15, "PORTABLE CHANGABLE MESSAGE SIGN".

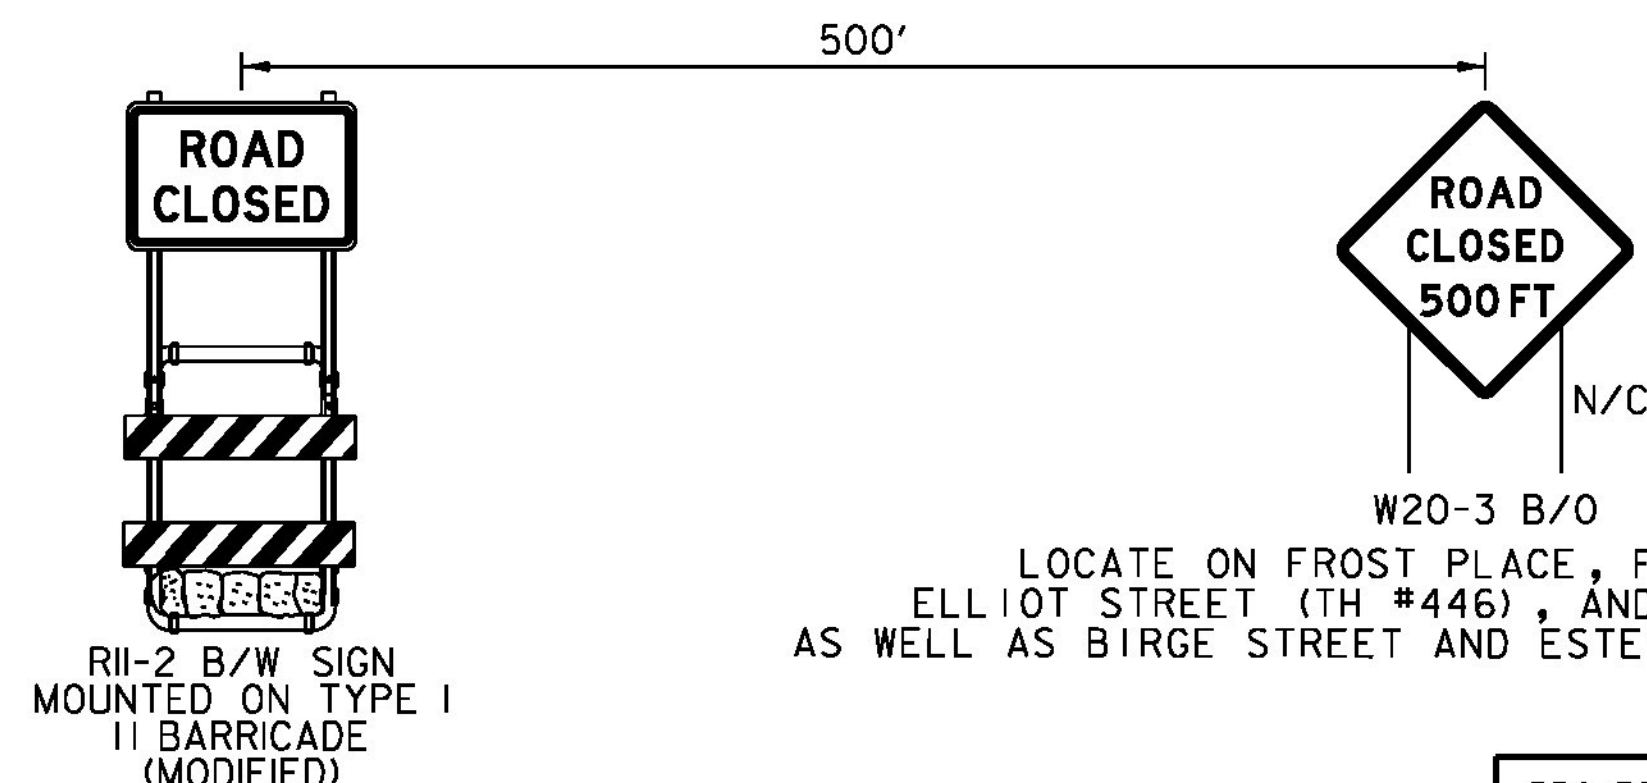

SCALE 1" = 40'-0"
 40 0 40

PROJECT NAME: BRATTLEBORO
 PROJECT NUMBER: BF 2000(26)
 FILE NAME: z15j091bdr+top-31.dgn
 PROJECT LEADER: J. BYATT
 DESIGNED BY: L. GREER
 BRIDGE CLOSURE SIGNAGE SHEET
 PLOT DATE: 2/5/2016
 DRAWN BY: J. FOWLER
 CHECKED BY: S. FORTIER
 SHEET II OF 26