


REMOVING SIGNS

- STA. 10+09, LT
- STA. 11+05, LT
- STA. 11+09, LT
- STA. 11+36, LT
- STA. 11+39, LT
- STA. 11+42, LT (3 SIGNS)
- STA. 11+63, RT
- STA. 12+57, LT

ERECTING SALVAGED SIGNS

- STA. 10+04, LT
- STA. 12+75, RT

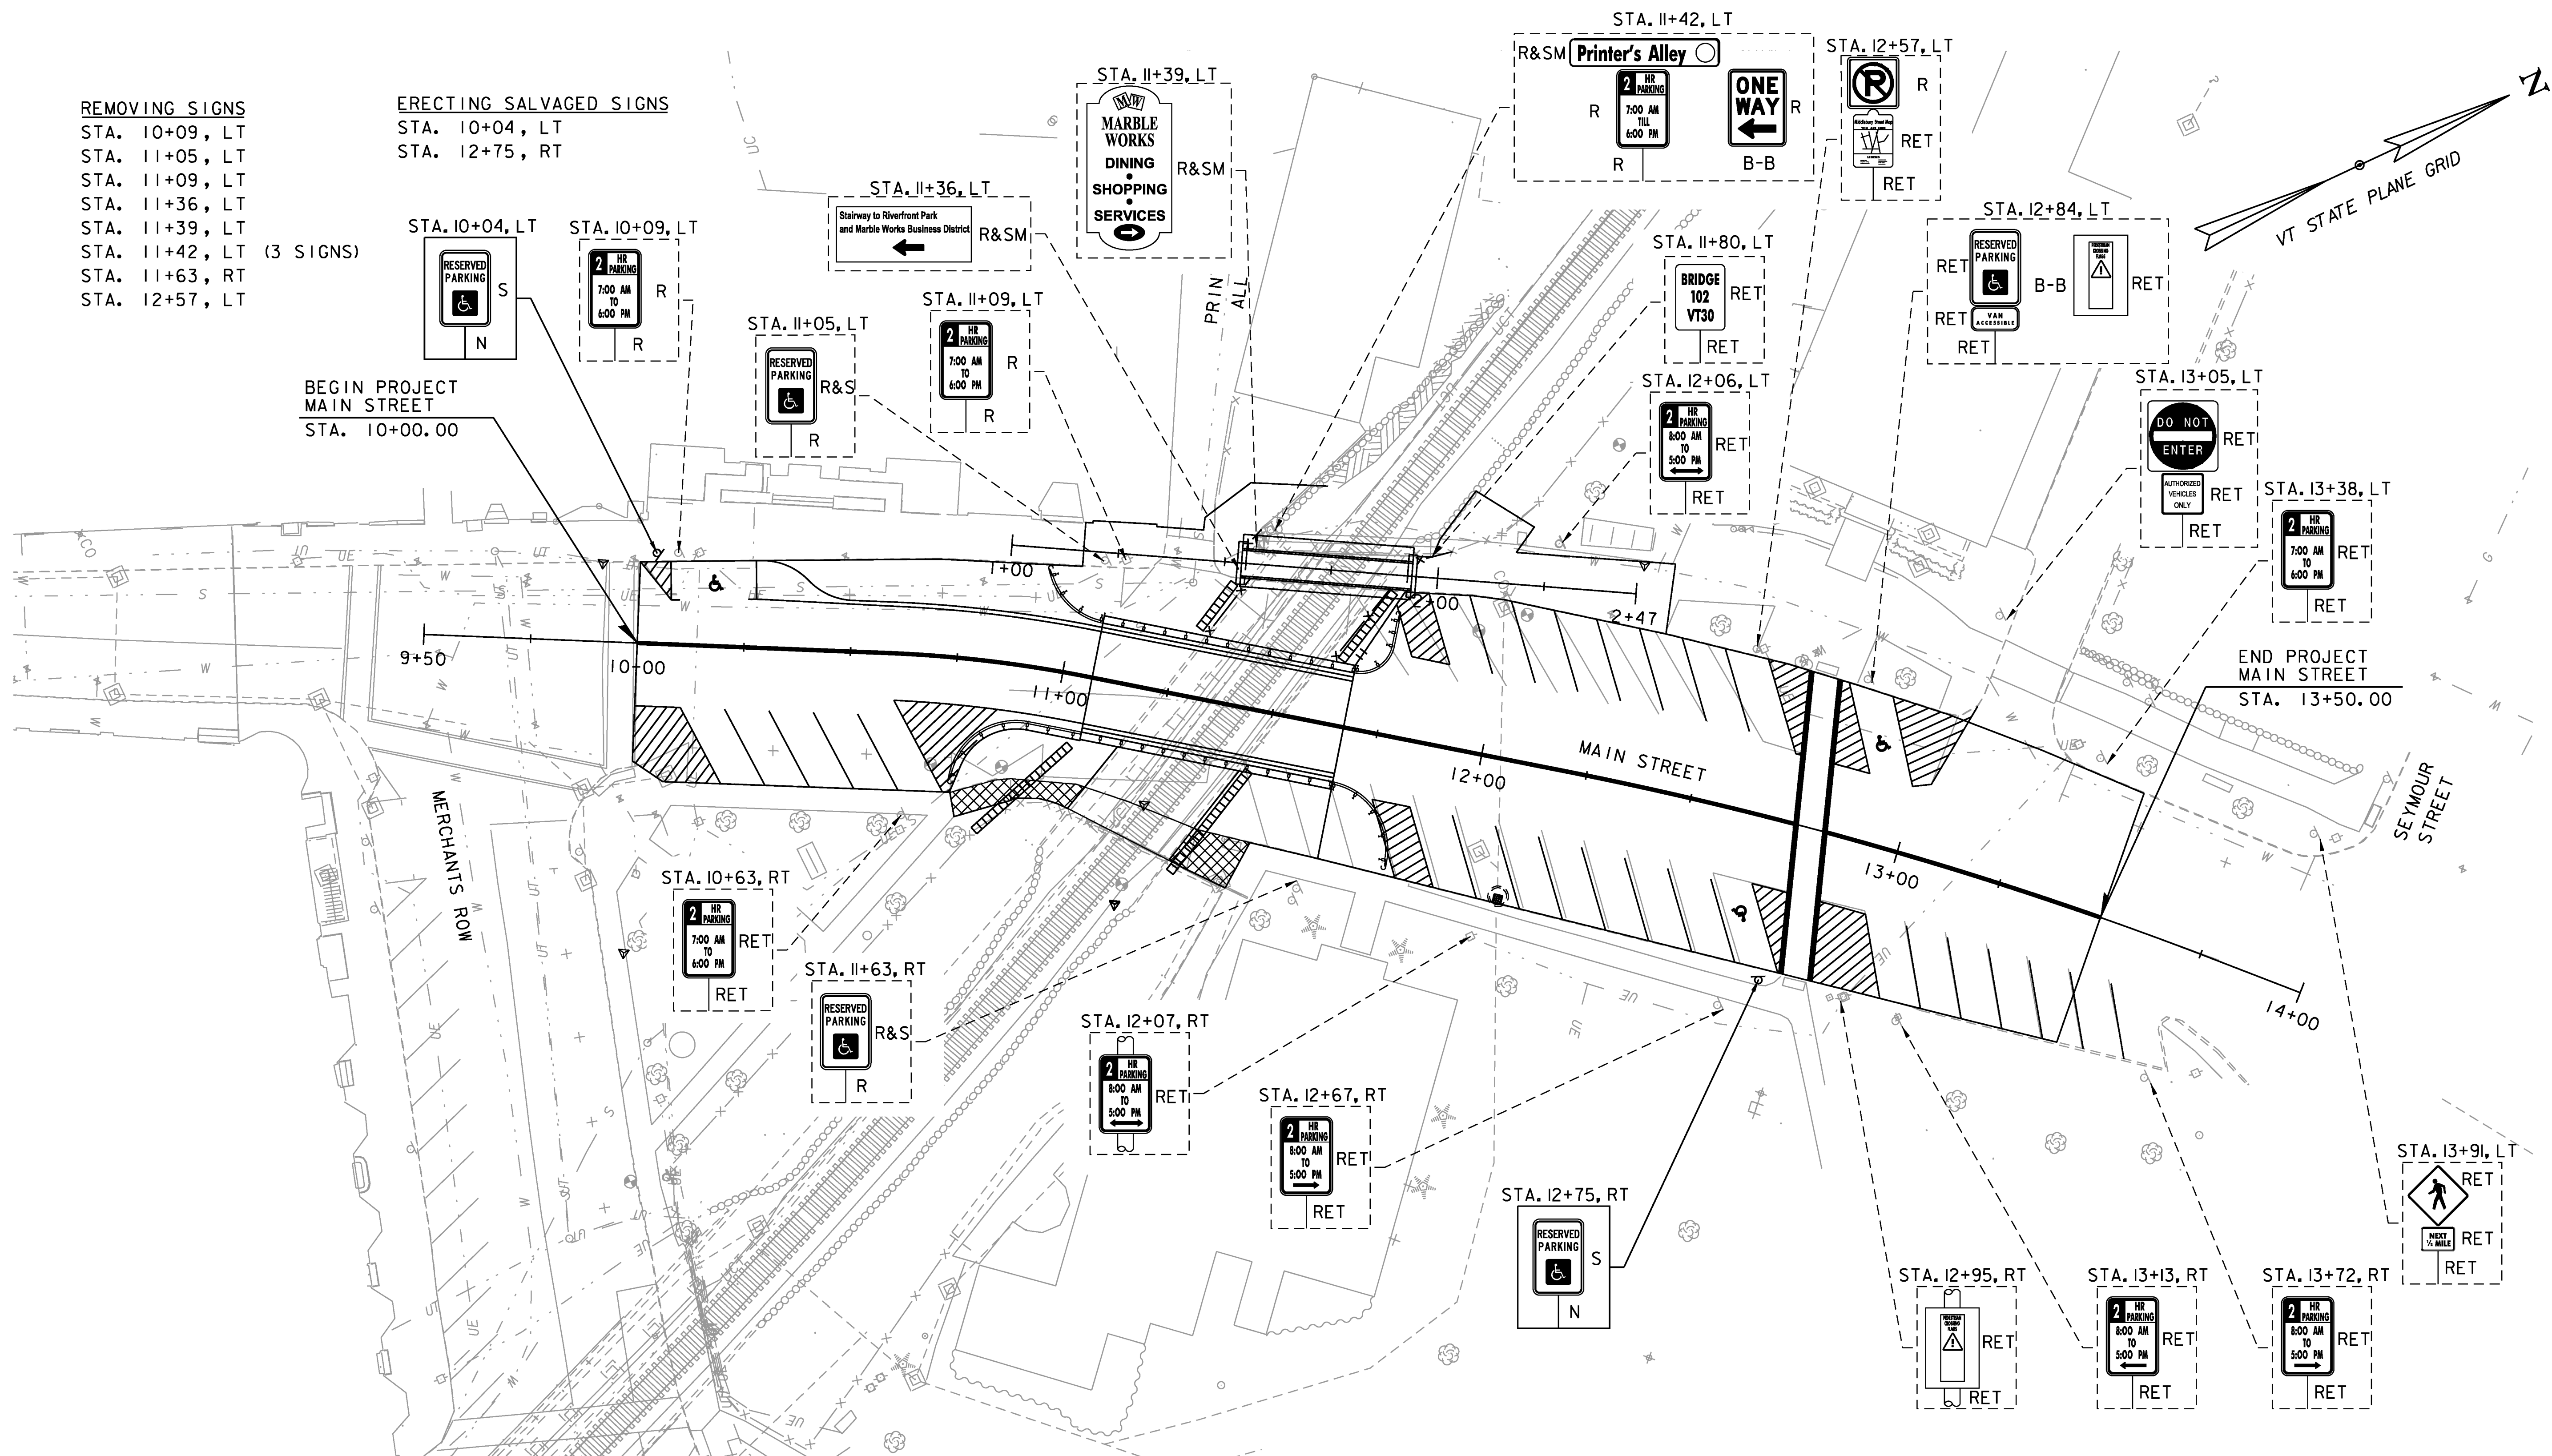


BEGIN PROJECT
MAIN STREET
STA. 10+00.00

END PROJECT
MAIN STREET
STA. 13+50.00

NOTE

1. SEE MAIN STREET LAYOUT PLAN SHEET FOR ADDITIONAL INFORMATION RELATED TO PAVEMENT MARKINGS.
2. IF A SIGN NOTED AS RETAIN MUST BE REMOVED BY THE CONTRACTOR, THE SIGN SHALL BE REMOVED AND RELOCATED ONCE THE CONSTRUCTION IS CLEAR OF THE SIGN LOCATION. (SUBSIDIARY)

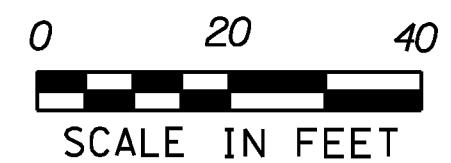

SIGNING LEGEND

- N = NEW
- R = REMOVE
- R&S = REMOVE AND SALVAGE
- R&SA = REMOVE AND SALVAGE TO ACTR
- R&SM = REMOVE AND SALVAGE TO TOWN OF MIDDLEBURY
- RET = RETAIN
- S = SALVAGED SIGN
- B-B = BACK TO BACK

PROJECT NAME:	MIDDLEBURY	FILE NAME:	z17b016_BDR_Sign_MAIN.dgn	PLOT DATE:	5/19/2017
PROJECT NUMBER:	EWP3(1)	PROJECT LEADER:	A.P. GUYETTE	DRAWN BY:	B.M. ROBERTS
		DESIGNED BY:	B.M. ROBERTS	CHECKED BY:	E.P. DETRICK
		MAIN STREET SIGNS PLAN SHEET			SHEET 24 OF 54

