


NOTES:

1. WORK ZONE LIMIT SIGNS SHALL BE IN PLACE PRIOR TO ANY CONSTRUCTION ACTIVITIES
2. WORK ZONE LIMIT SIGNS SHALL REMAIN IN PLACE THROUGH THE DURATION OF THIS CONTRACT.

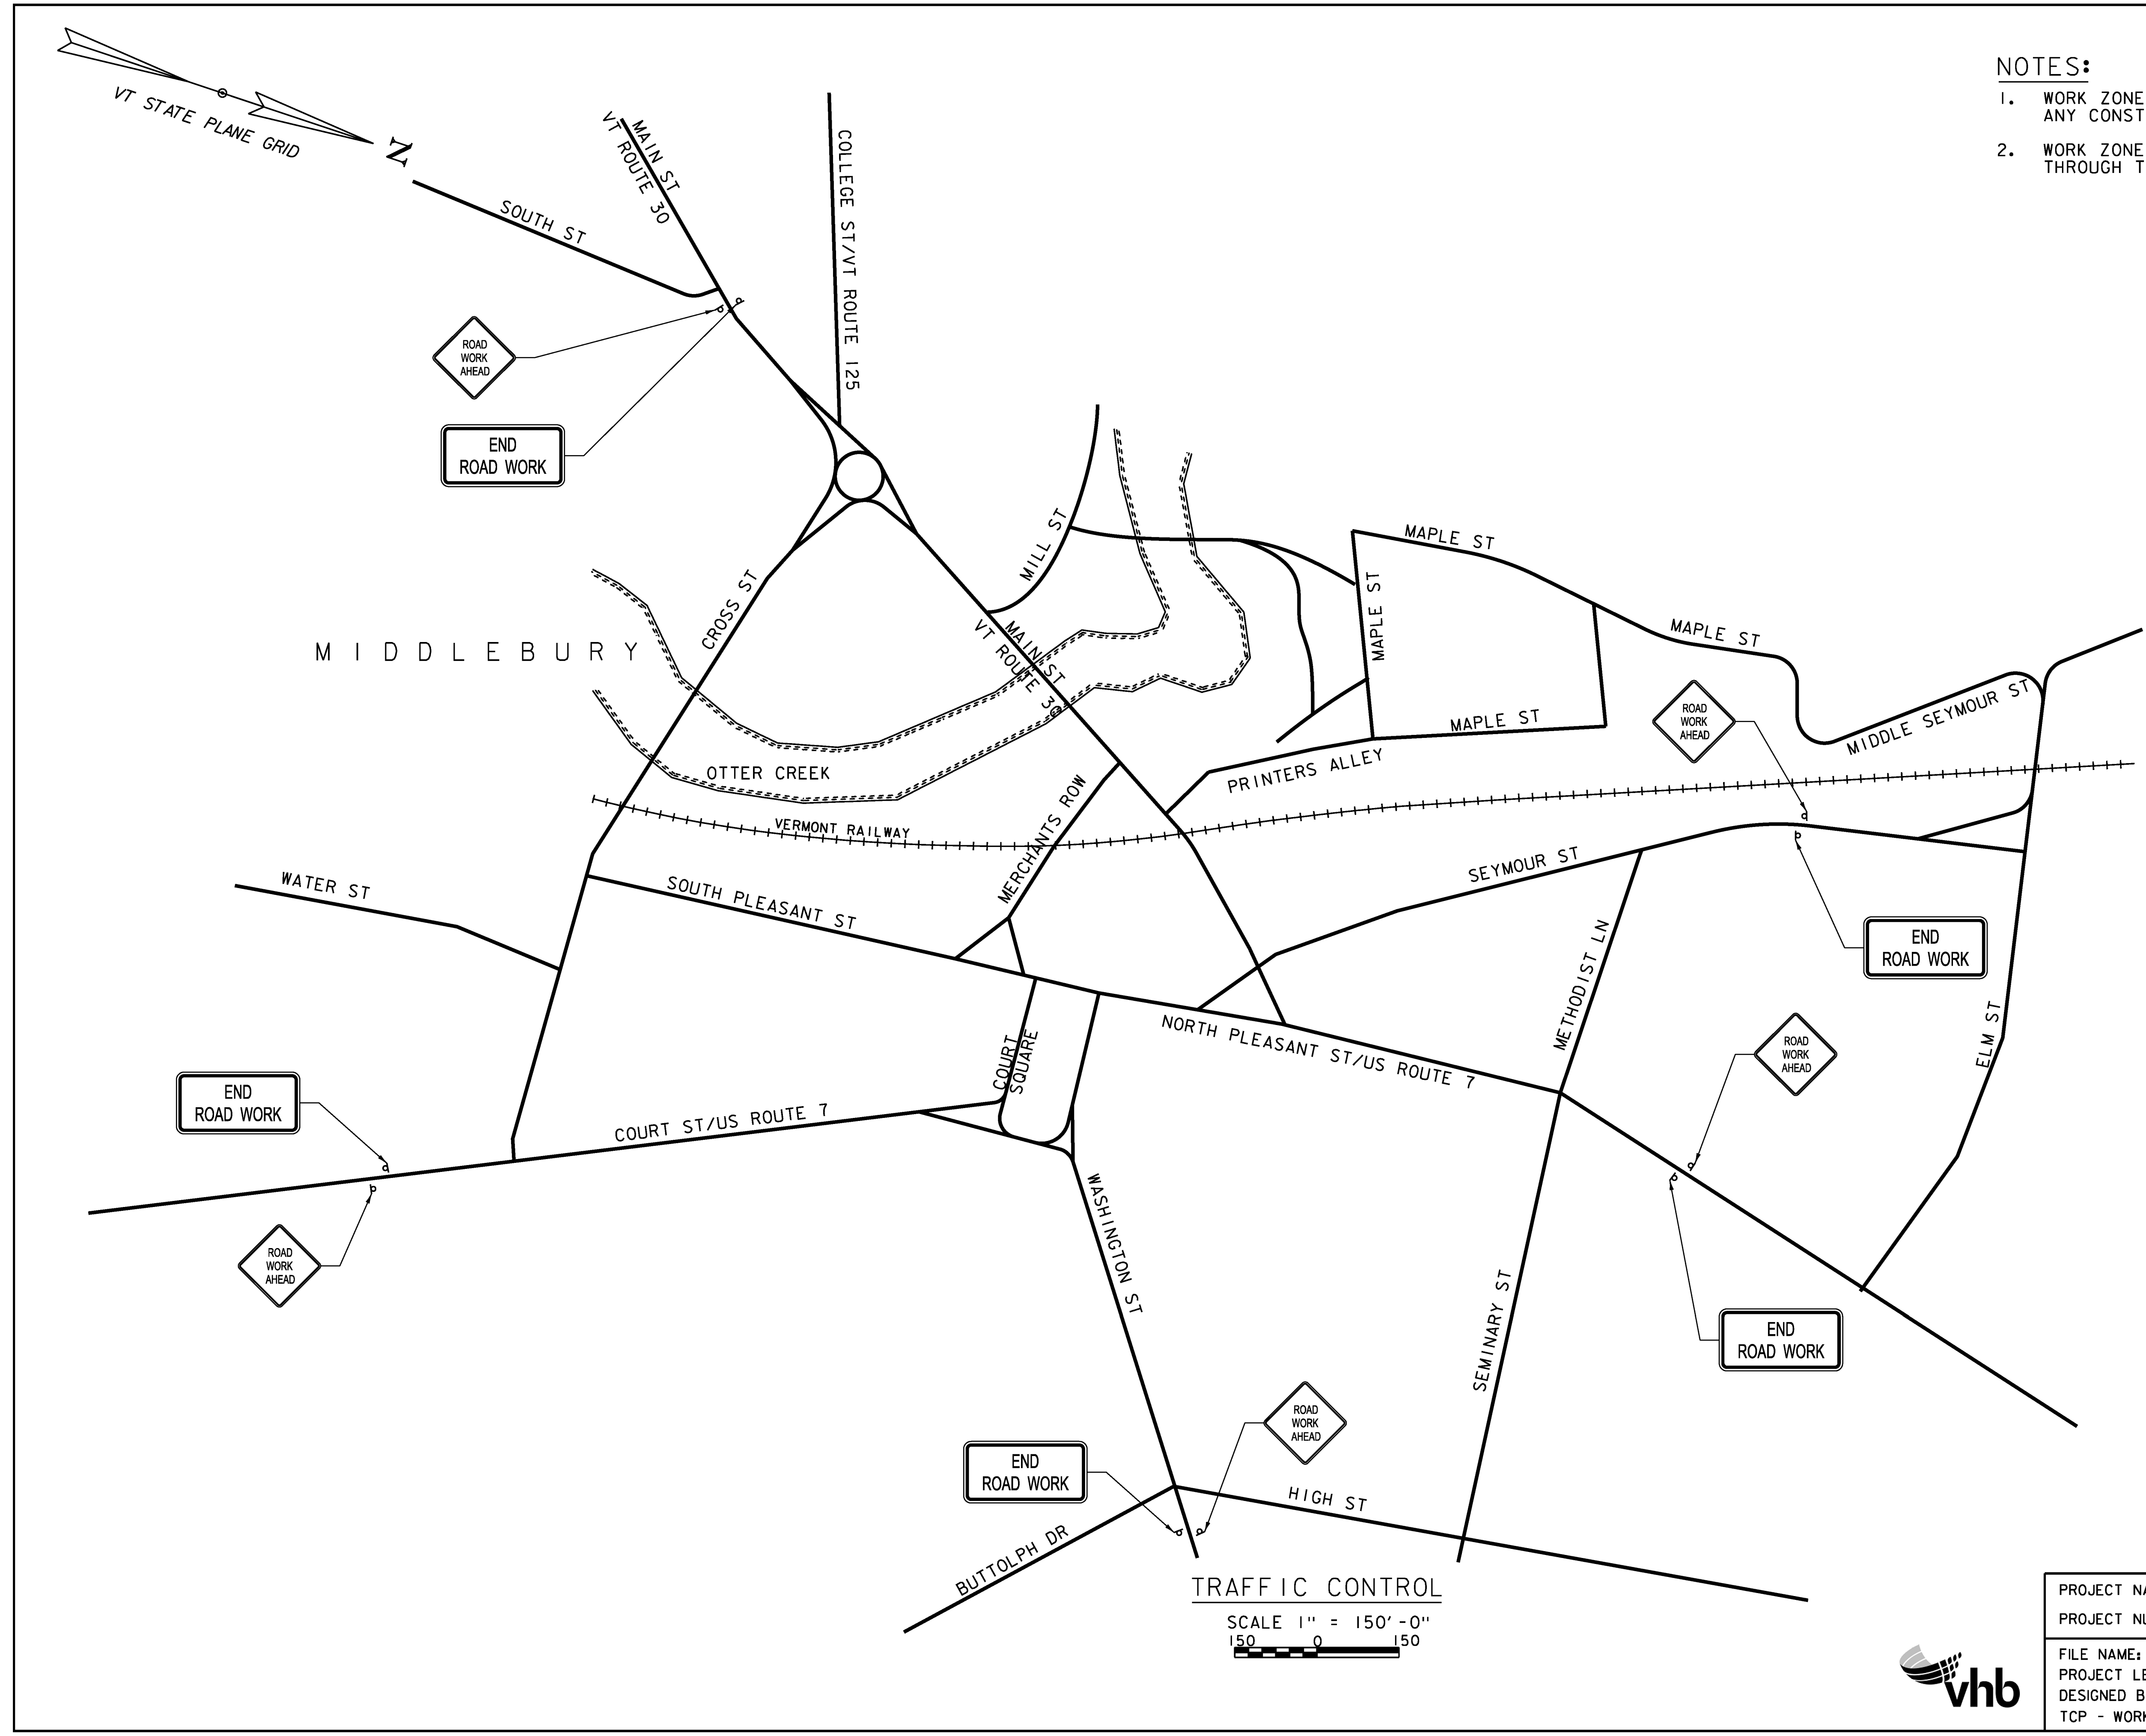

TRAFFIC CONTROL
 SCALE 1" = 150'-0"
 150 0 150

PROJECT NAME: MIDDLEBURY	PLOT DATE: 5/19/2017
PROJECT NUMBER: EWP3(1)	DRAWN BY: D.M. PECK
FILE NAME: z17b016_TCP_Workzone.dgn	DESIGNED BY: D.M. PECK
DESIGNED BY: D.M. PECK	CHECKED BY: E.P. DETRICK
TCP - WORKZONE LIMITS	SHEET 33 OF 54

