
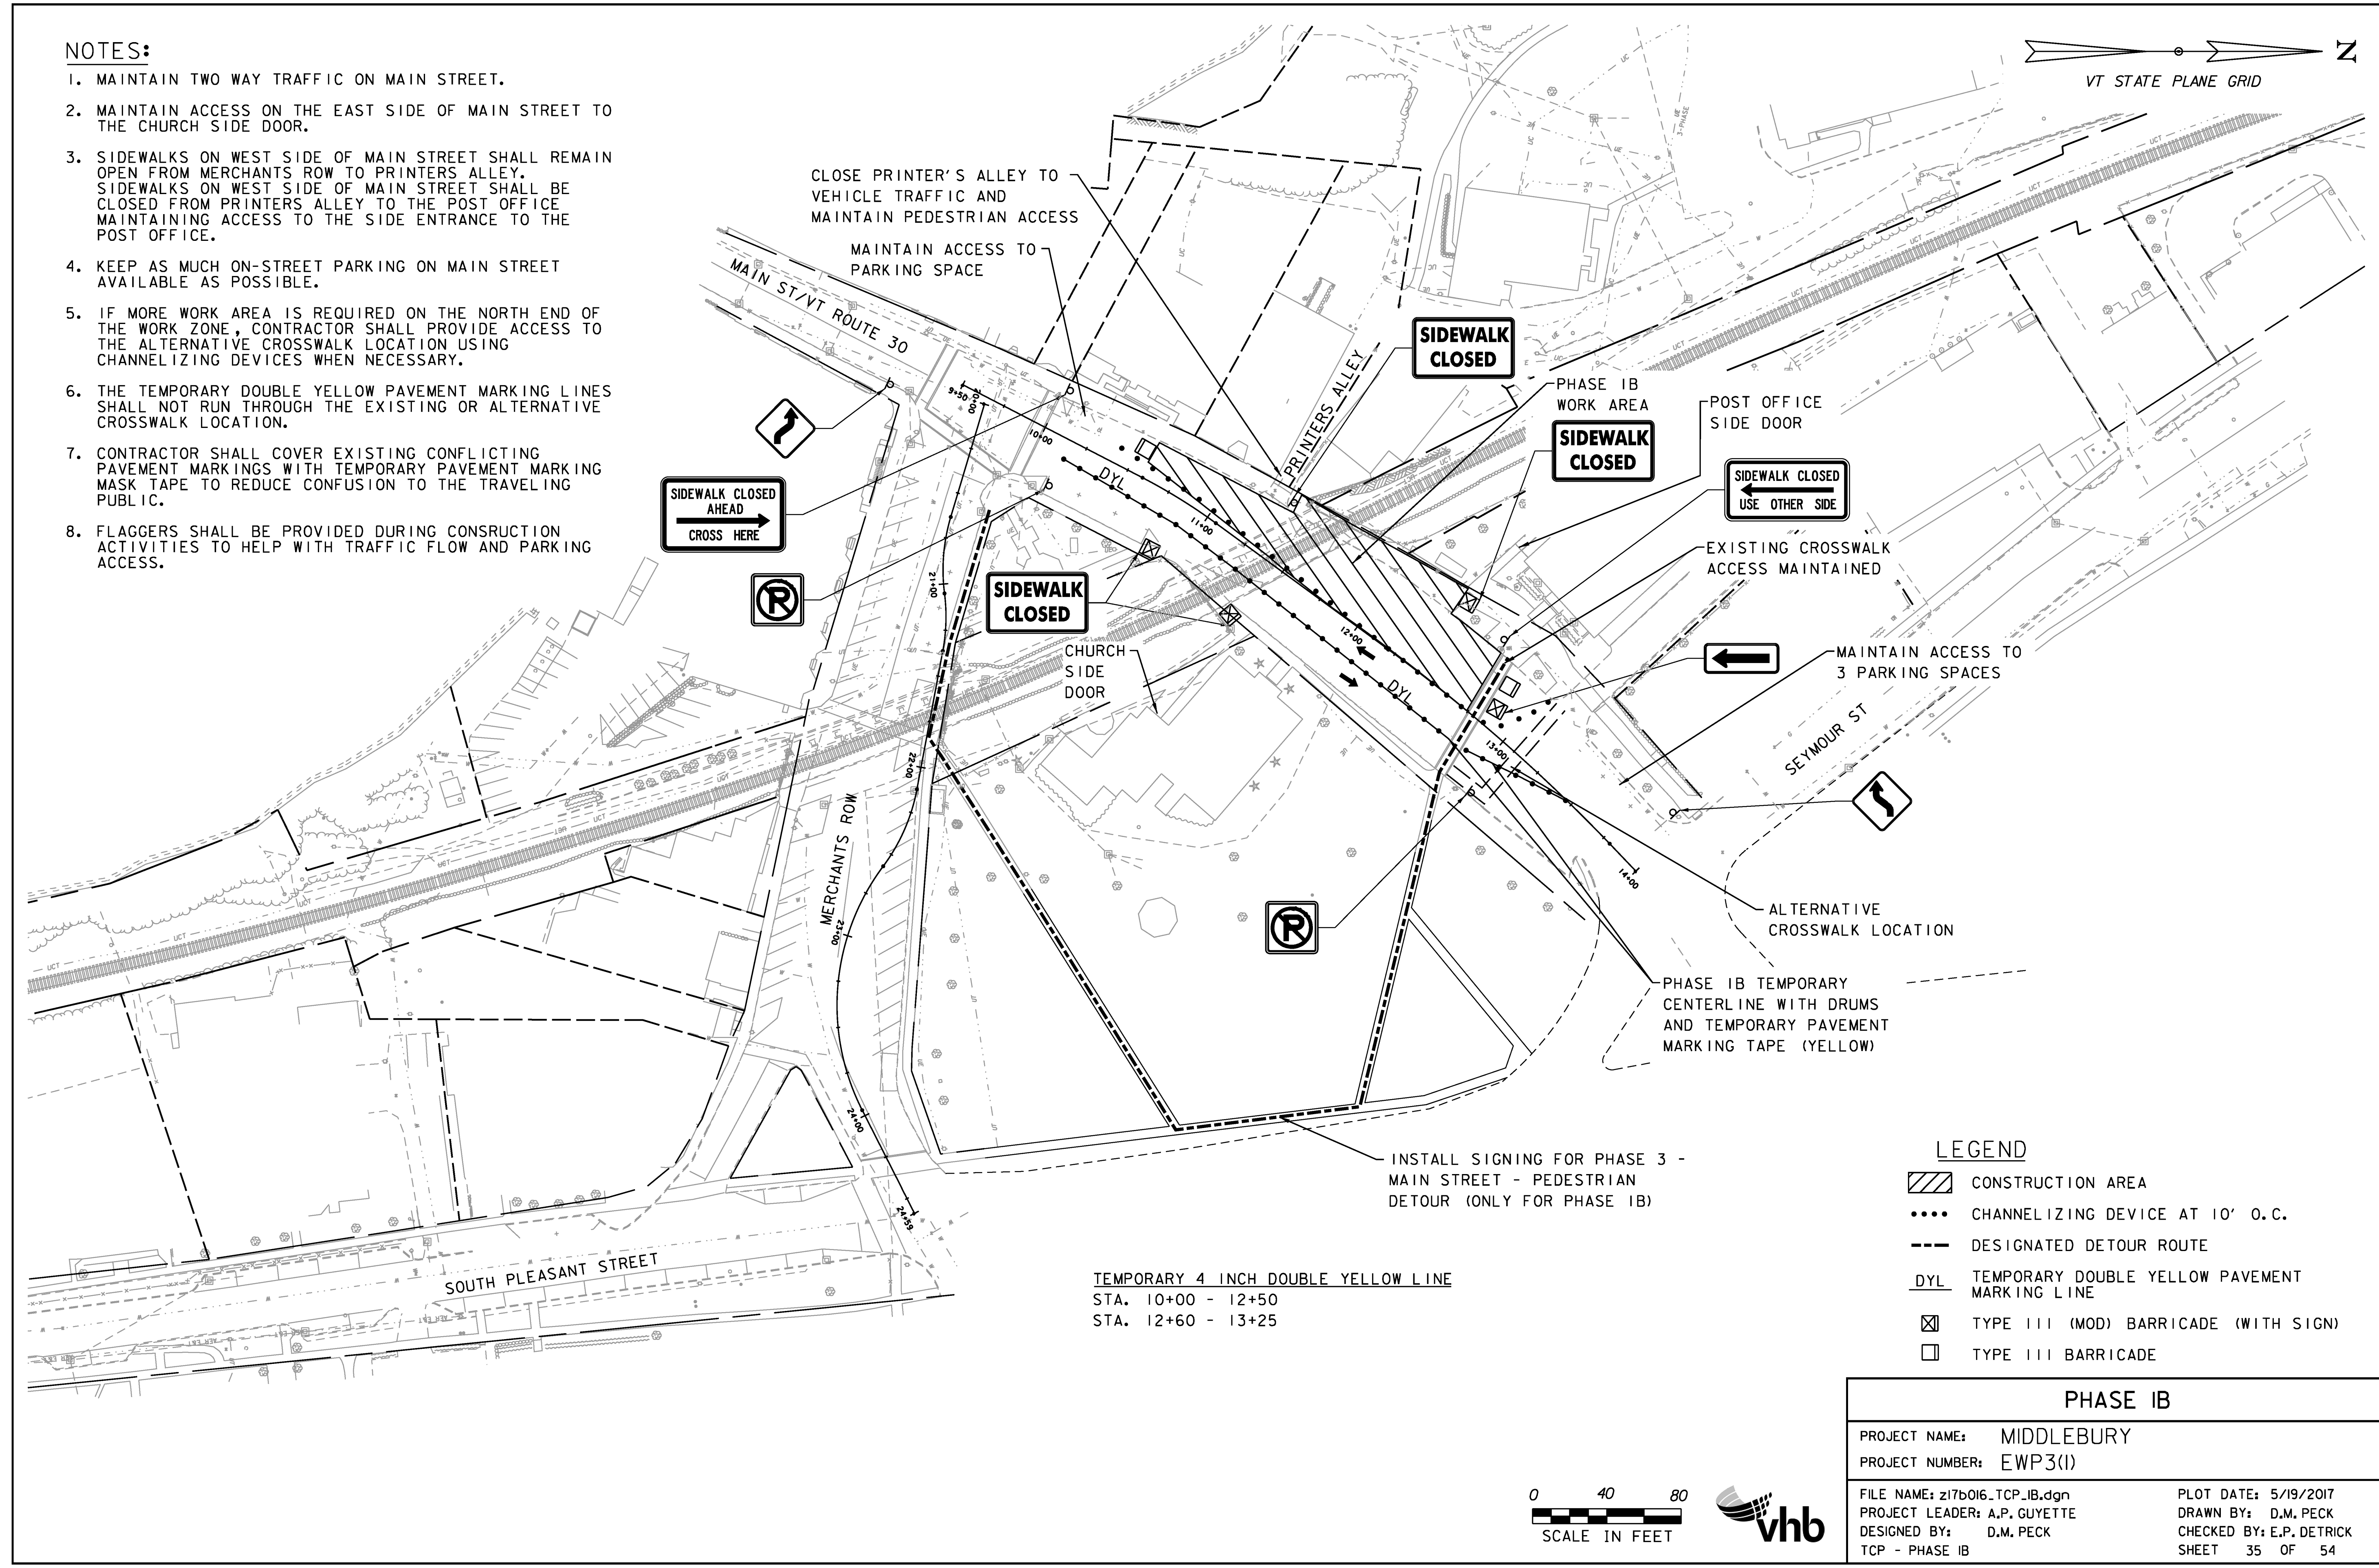


**NOTES:**

1. MAINTAIN TWO WAY TRAFFIC ON MAIN STREET.
2. MAINTAIN ACCESS ON THE EAST SIDE OF MAIN STREET TO THE CHURCH SIDE DOOR.
3. SIDEWALKS ON WEST SIDE OF MAIN STREET SHALL REMAIN OPEN FROM MERCHANTS ROW TO PRINTERS ALLEY. SIDEWALKS ON WEST SIDE OF MAIN STREET SHALL BE CLOSED FROM PRINTERS ALLEY TO THE POST OFFICE MAINTAINING ACCESS TO THE SIDE ENTRANCE TO THE POST OFFICE.
4. KEEP AS MUCH ON-STREET PARKING ON MAIN STREET AVAILABLE AS POSSIBLE.
5. IF MORE WORK AREA IS REQUIRED ON THE NORTH END OF THE WORK ZONE, CONTRACTOR SHALL PROVIDE ACCESS TO THE ALTERNATIVE CROSSWALK LOCATION USING CHANNELIZING DEVICES WHEN NECESSARY.
6. THE TEMPORARY DOUBLE YELLOW PAVEMENT MARKING LINES SHALL NOT RUN THROUGH THE EXISTING OR ALTERNATIVE CROSSWALK LOCATION.
7. CONTRACTOR SHALL COVER EXISTING CONFLICTING PAVEMENT MARKINGS WITH TEMPORARY PAVEMENT MARKING MASK TAPE TO REDUCE CONFUSION TO THE TRAVELING PUBLIC.
8. FLAGGERS SHALL BE PROVIDED DURING CONSTRUCTION ACTIVITIES TO HELP WITH TRAFFIC FLOW AND PARKING ACCESS.

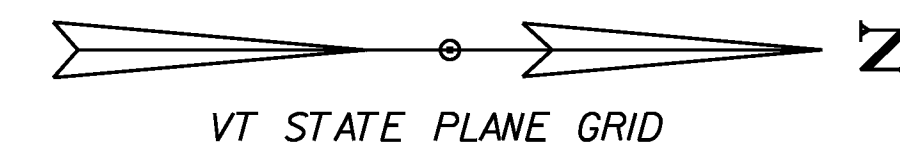

**LEGEND**

- CONSTRUCTION AREA
- CHANNELIZING DEVICE AT 10' O.C.
- DESIGNATED DETOUR ROUTE
- TEMPORARY DOUBLE YELLOW PAVEMENT MARKING LINE
- TYPE III (MOD) BARRICADE (WITH SIGN)
- TYPE III BARRICADE

PHASE IB	
PROJECT NAME:	MIDDLEBURY
PROJECT NUMBER:	EWP3(I)
FILE NAME:	z17b016_TCP_IB.dgn
PROJECT LEADER:	A.P. GUYETTE
DESIGNED BY:	D.M. PECK
TCP - PHASE IB	
PLOT DATE:	5/19/2017
DRAWN BY:	D.M. PECK
CHECKED BY:	E.P. DETRICK
SHEET	35 OF 54

