
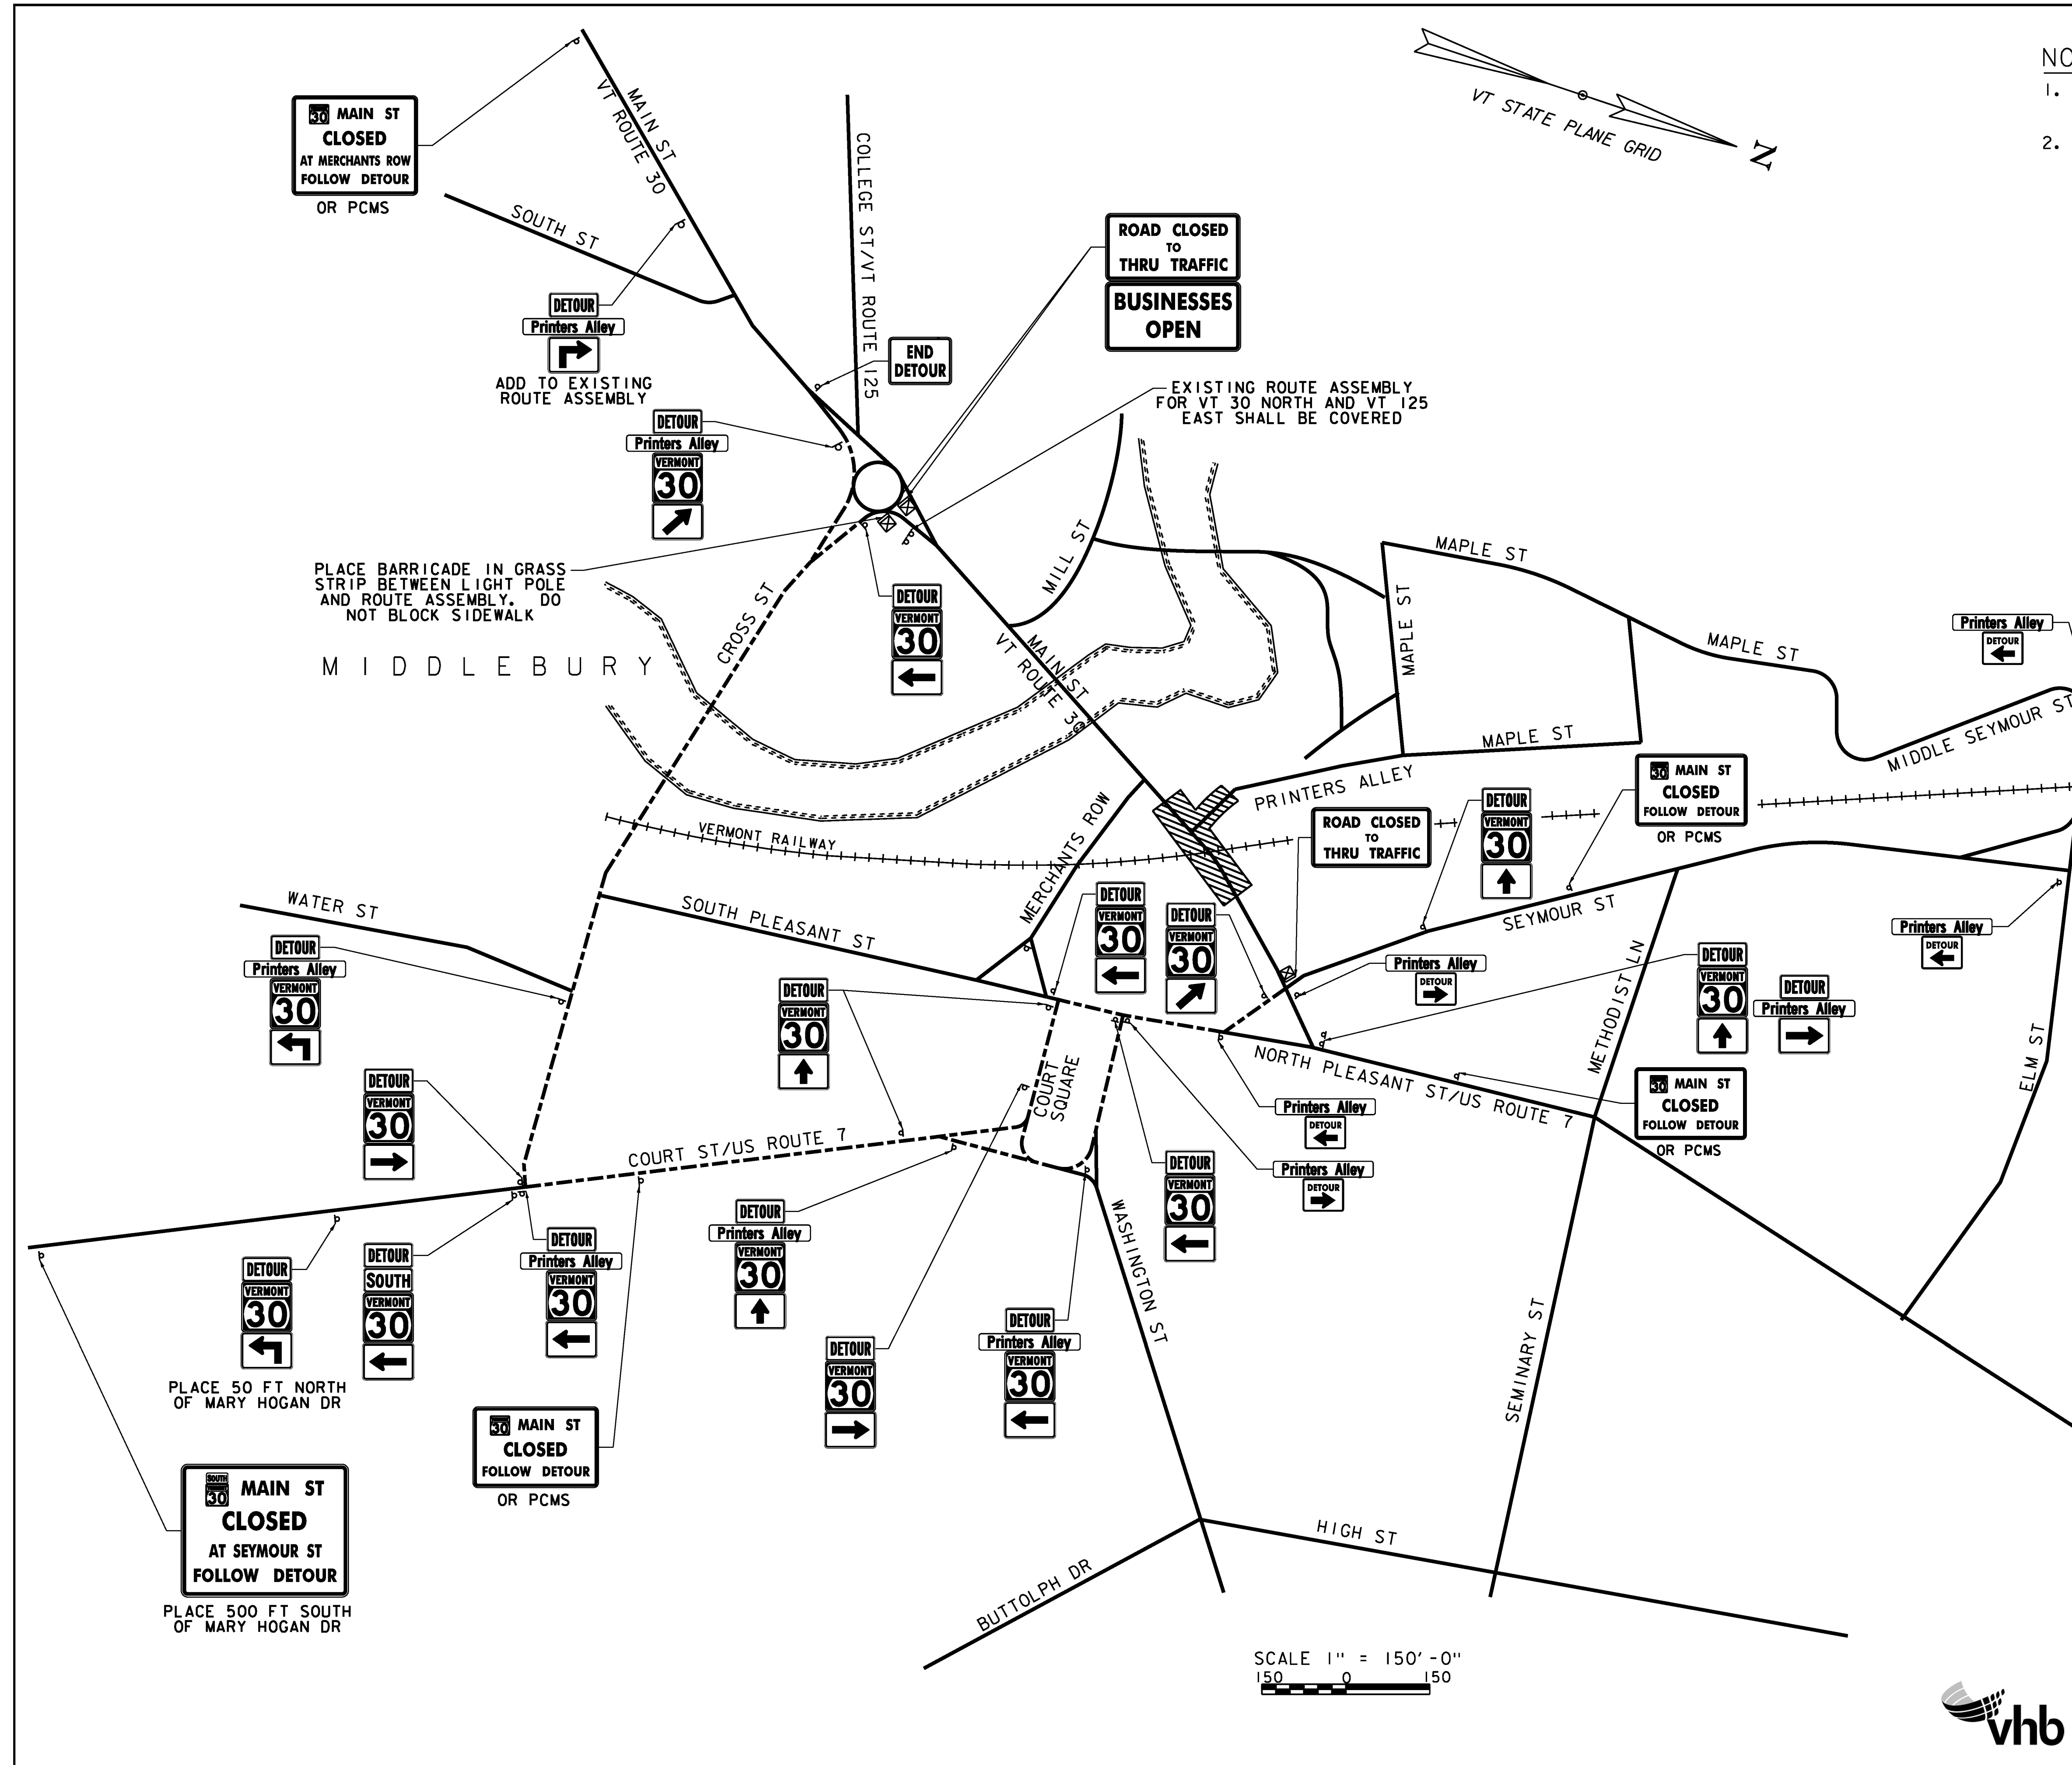


NOTES:

1. CONTRACTOR MAY ELECT TO USE PCMS IN PLACE OF STATIC SIGNS WHERE SHOWN.
2. SEE BRIDGE WORK ZONE PLANS FOR PHASE 3A AND PHASE 3B CONSTRUCTION AREA DETAILS.

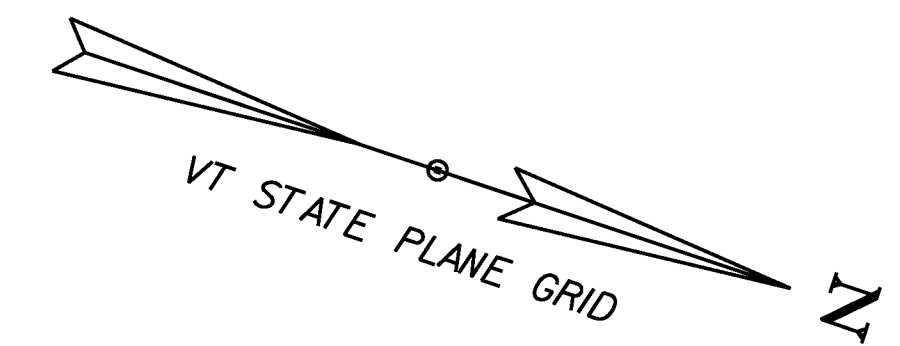

PLACE BARRICADE IN GRASS STRIP BETWEEN LIGHT POLE AND ROUTE ASSEMBLY. DO NOT BLOCK SIDEWALK

EXISTING ROUTE ASSEMBLY FOR VT 30 NORTH AND VT 125 EAST SHALL BE COVERED

PLACE 50 FT NORTH OF MARY HOGAN DR

PLACE 500 FT SOUTH OF MARY HOGAN DR

LEGEND

- CONSTRUCTION AREA
- DESIGNATED DETOUR ROUTE
- TYPE III (MOD) BARRICADE (WITH SIGN)
- TYPE III BARRICADE

PHASE 3 - MAIN STREET VEHICLE DETOUR

PROJECT NAME:	MIDDLEBURY
PROJECT NUMBER:	EWP3(I)
FILE NAME:	z17b016_TCP_3MainSt.dgn
PLOT DATE:	5/19/2017
PROJECT LEADER:	A.P. GUYETTE
DRAWN BY:	D.M. PECK
DESIGNED BY:	D.M. PECK
CHECKED BY:	E.P. DETRICK
TCP - PHASE 3 - MAIN ST VEHICLE DETOUR	SHEET 40 OF 54

SCALE 1" = 150'-0"
150 0 150

