



NOTES:

1. MAIN STREET PEDESTRIAN PHASE 3 DETOUR SHALL BE PROVIDED DURING CONSTRUCTION PHASES 1B, 3A, AND 3B AT THE SAME TIME AS THE VEHICLE DETOURS AND OTHER TRAFFIC CONTROL.

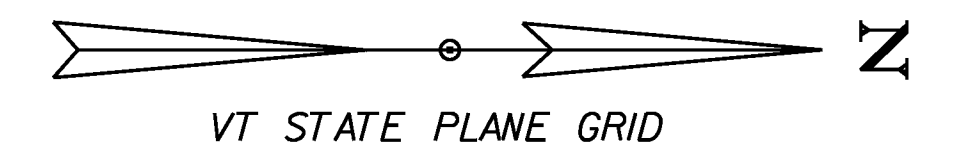

SIGN ON SOUTH SIDE OF PRINTERS ALLEY FOR PHASE 3A
MOVE SIGN TO NORTH SIDE OF PRINTERS ALLEY FOR PHASE 3B

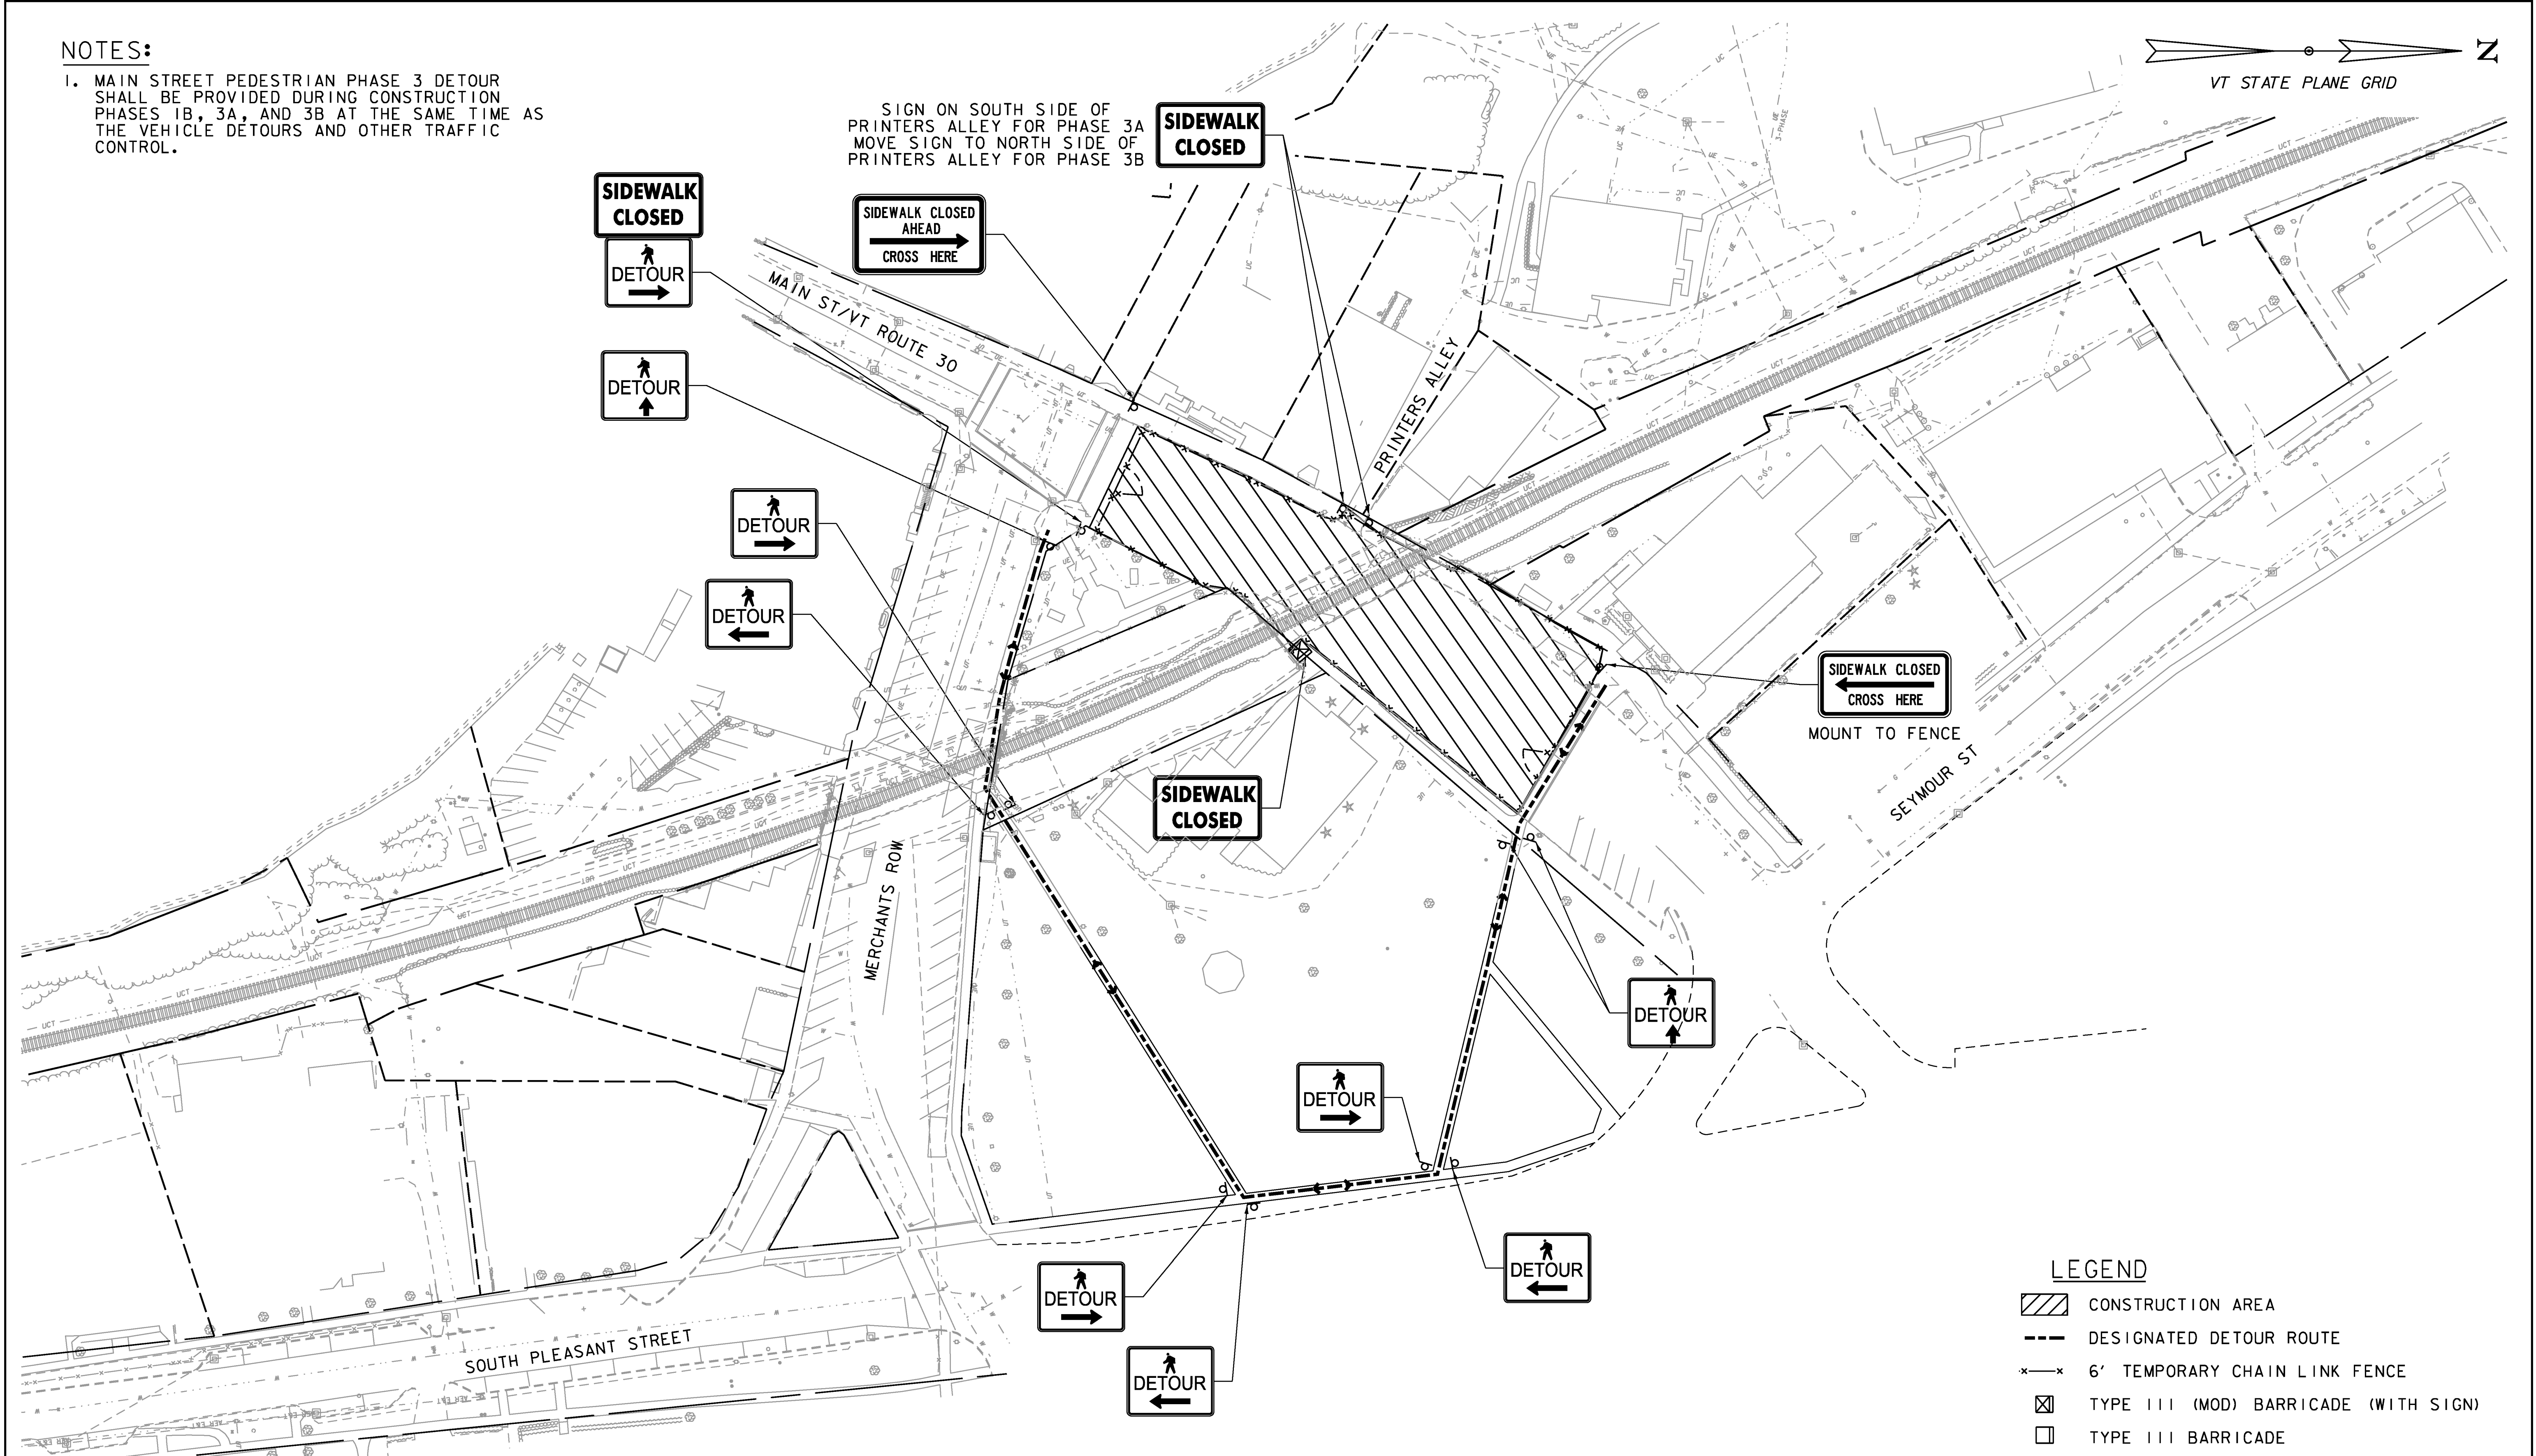

LEGEND

- CONSTRUCTION AREA
- DESIGNATED DETOUR ROUTE
- 6' TEMPORARY CHAIN LINK FENCE
- TYPE III (MOD) BARRICADE (WITH SIGN)
- TYPE III BARRICADE

PHASE 3 - MAIN ST - PEDESTRIAN DETOUR

PROJECT NAME:	MIDDLEBURY	FILE NAME:	z17b016_TCP_3Ped.dgn	PLOT DATE:	5/19/2017
PROJECT NUMBER:	EWP3(I)	PROJECT LEADER:	A.P. GUYETTE	DRAWN BY:	D.M. PECK
		DESIGNED BY:	D.M. PECK	CHECKED BY:	E.P. DETRICK
		TCP - PHASE 3 - MAIN ST - PED DETOUR		SHEET	41 OF 54

